

# PLAN CADASTRAL


## UAT PUI, Judetul Hunedoara




Scara 1:2000

Sistem de proiectie STEREO 70

SECTIUNEA : 7/ 285

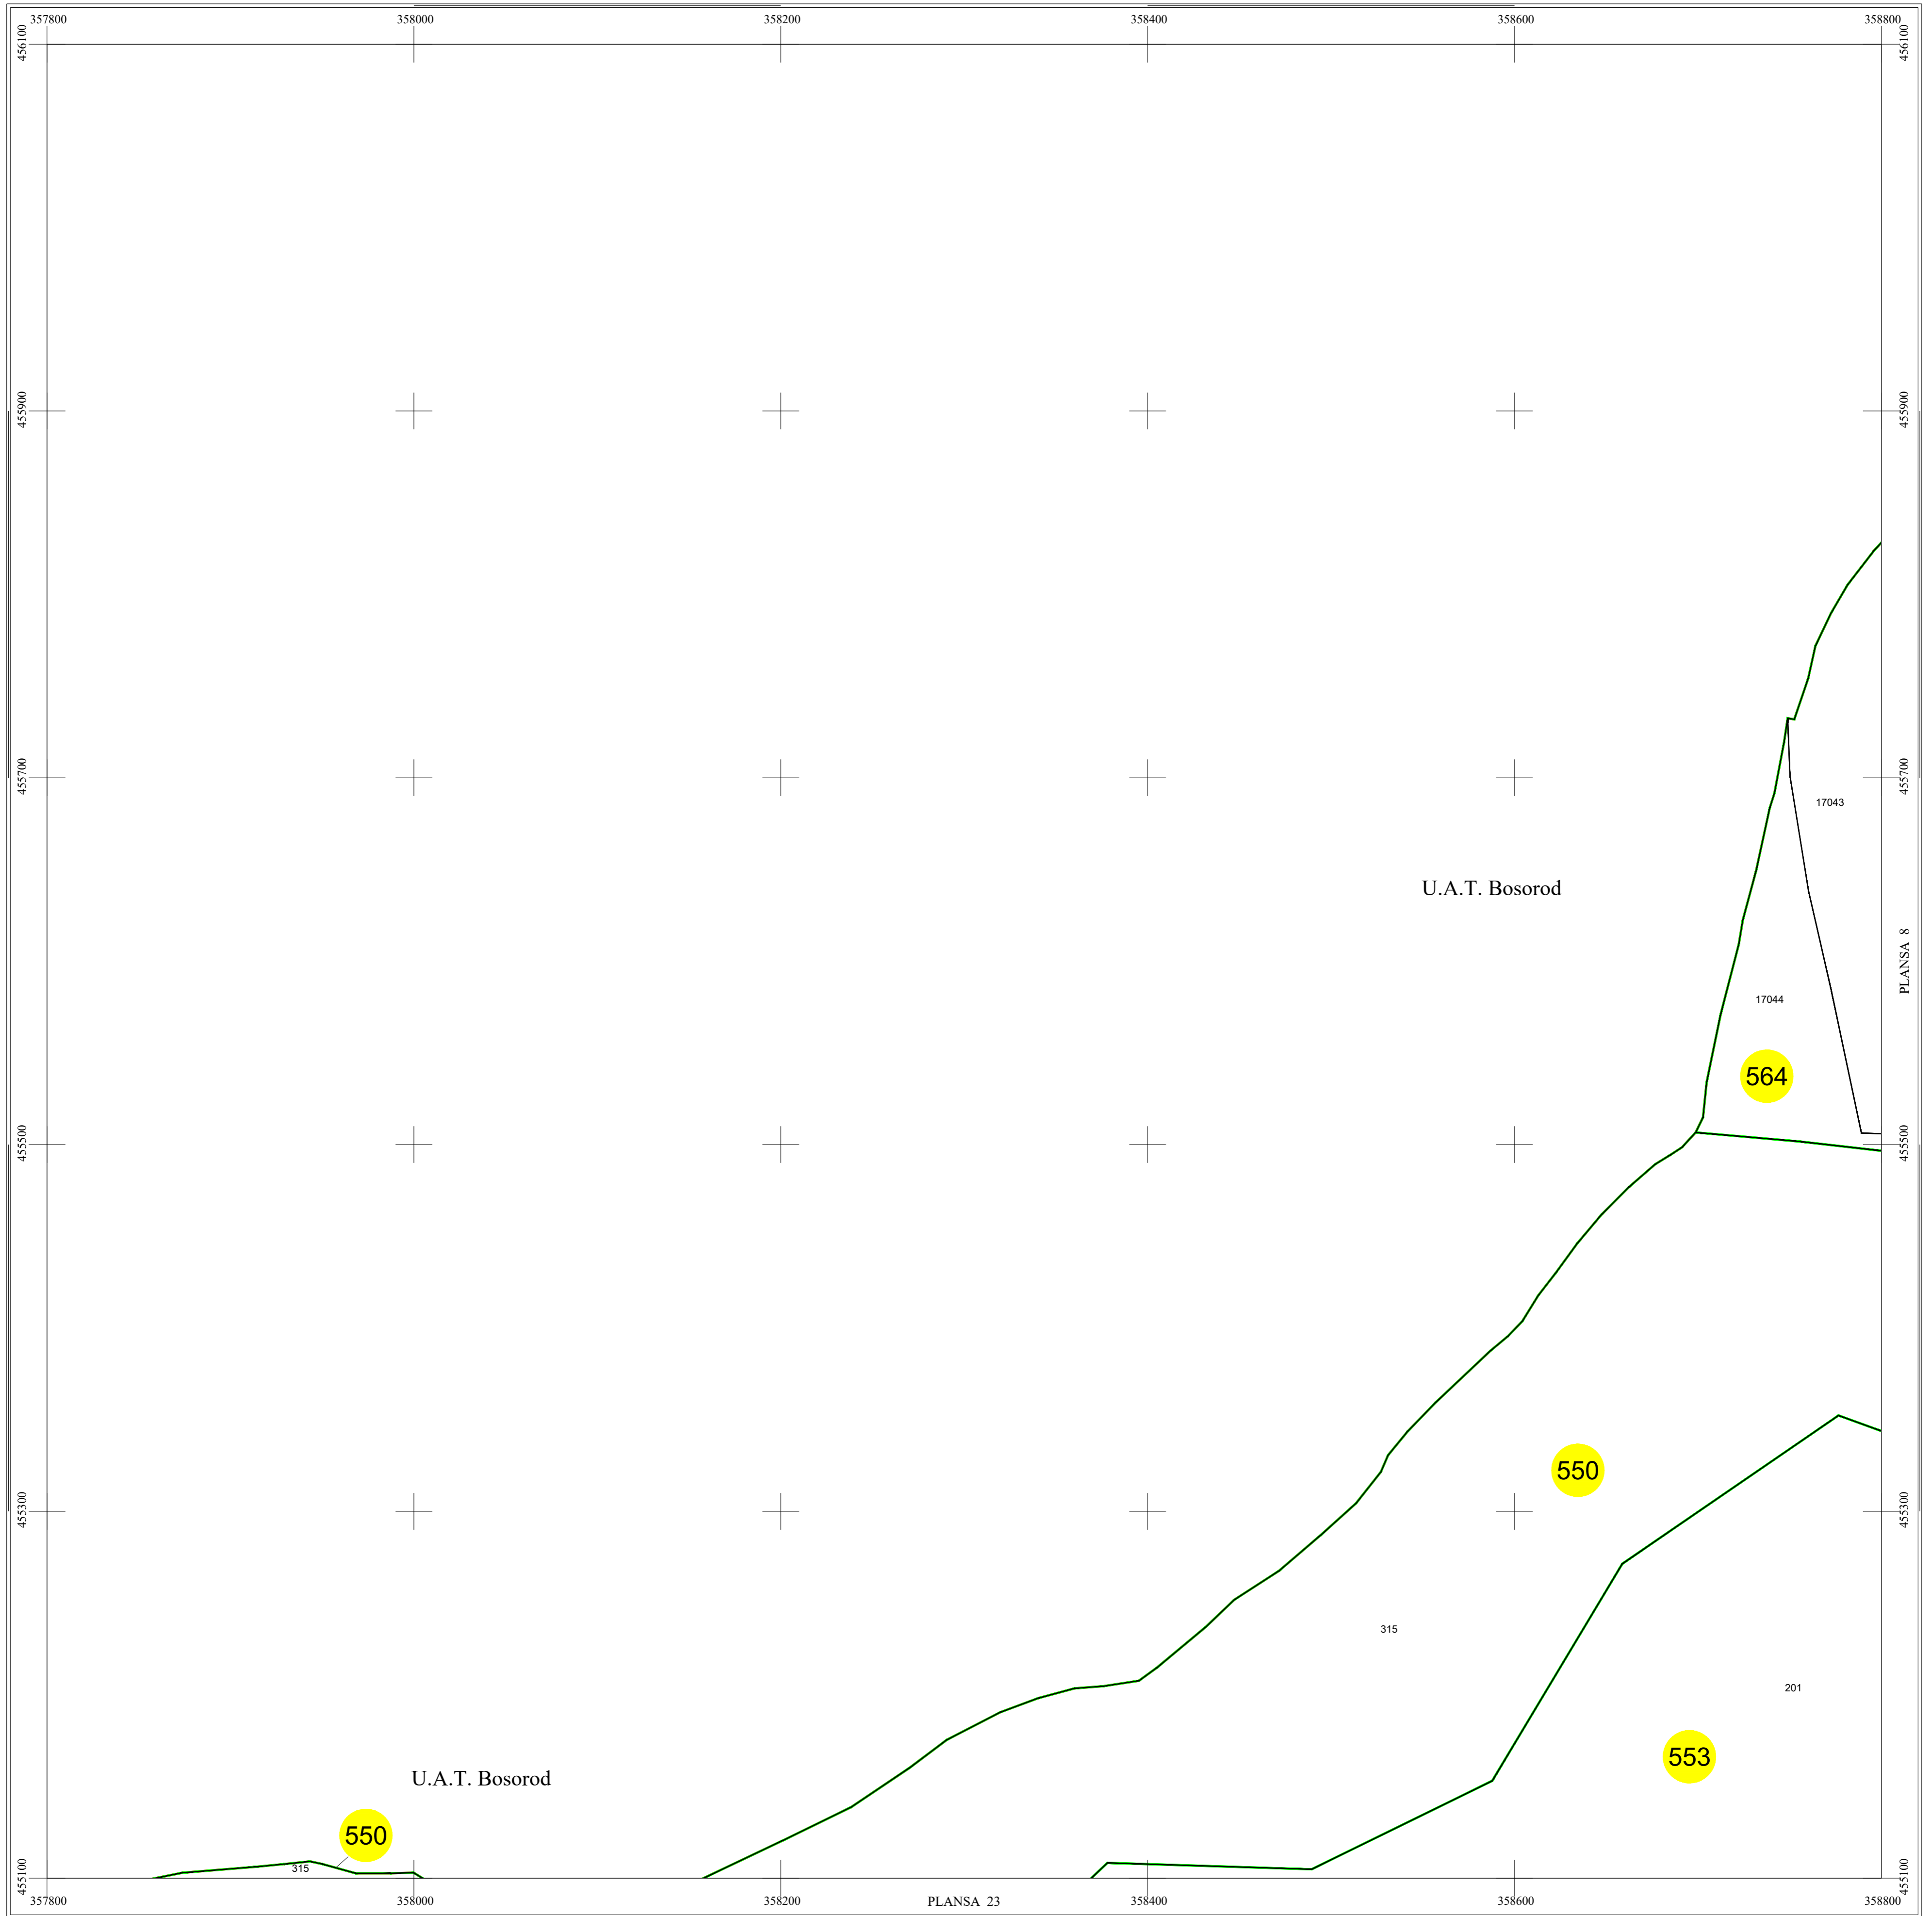

- copie spre publicare -

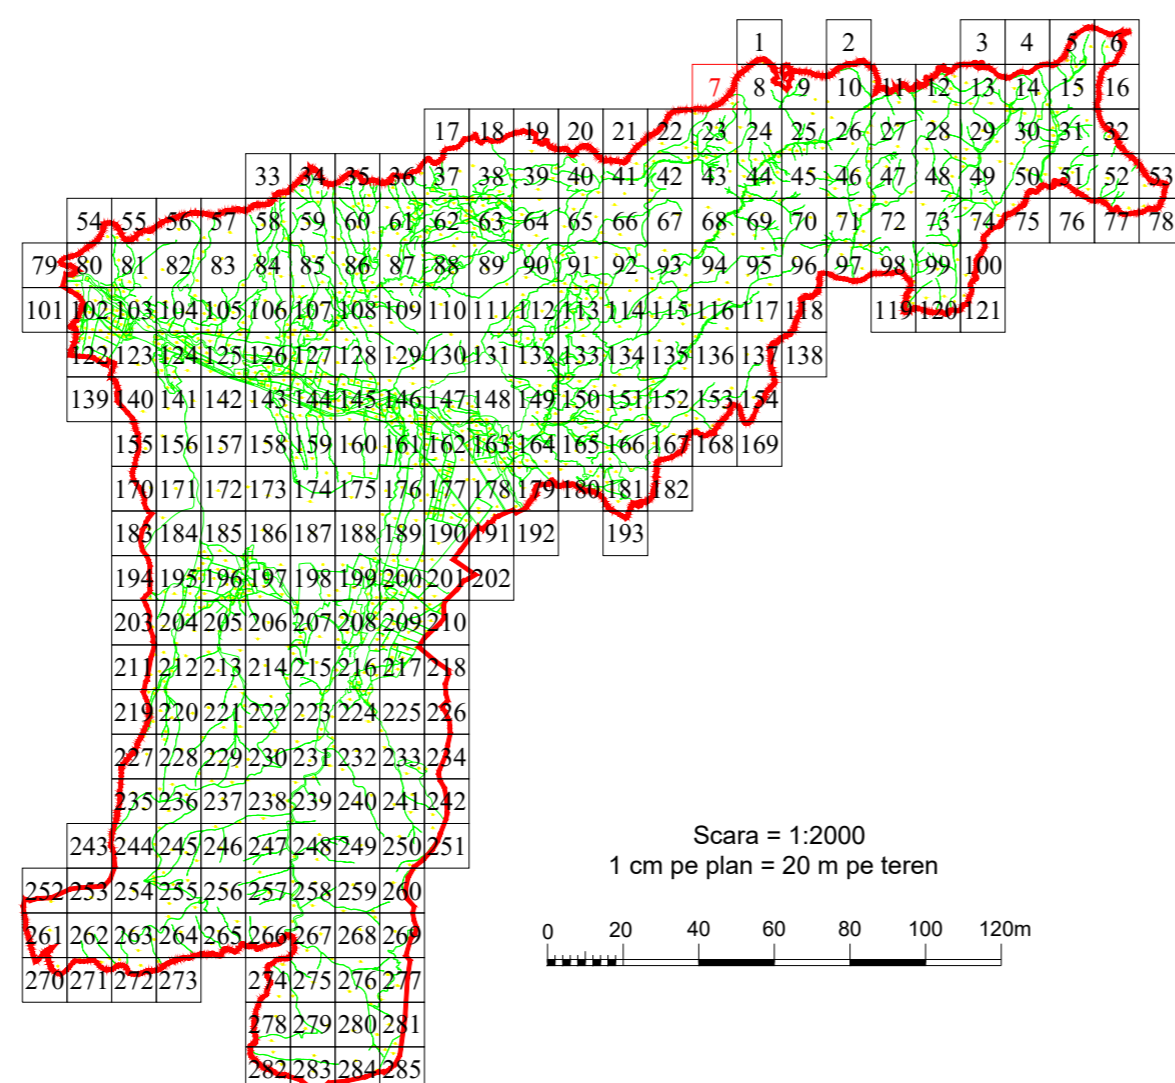

### LEGENDĂ

PUI	Denumire localitate
<span style="color: red;">—</span>	Limita UAT
<span style="color: green;">—</span>	Limita sector cadastral
<span style="color: blue;">—</span>	Limita intravilan
<span style="background-color: yellow; border: 1px solid black; border-radius: 50%; padding: 2px;">4</span>	Numar sector cadastral
Com. Salasu de Sus	Vecini

Scara = 1:2000  
1 cm pe plan = 20 m pe teren

S.C. CORNEL & CORNEL TOPOEXIM S.R.L.		AGENTIA NATIONALA DE CADASTRU SI PUBLICITATE IMOBILIARA	
Proiectat	ing. Voicu Gabriel	Scara 1:2000	<b>Lucrari de inregistrare sistematica a imobilelor in Sistemul Integrat de Cadastru si Carte funciara</b> <b>UAT PUI</b>
Măsurat	ing. Dobritza Lucian		
Calculat	ing. Telegaru Dezirel	Data decembrie 2022	
Editat	ing. Cioaca Alexandru		
Aprobat	ing. Dragoș Necula		