

# PLAN CADASTRAL


## UAT PUI, Judetul Hunedoara




Scara 1:2000

Sistem de proiectie STEREO 70


SECTIUNEA : 80/ 285

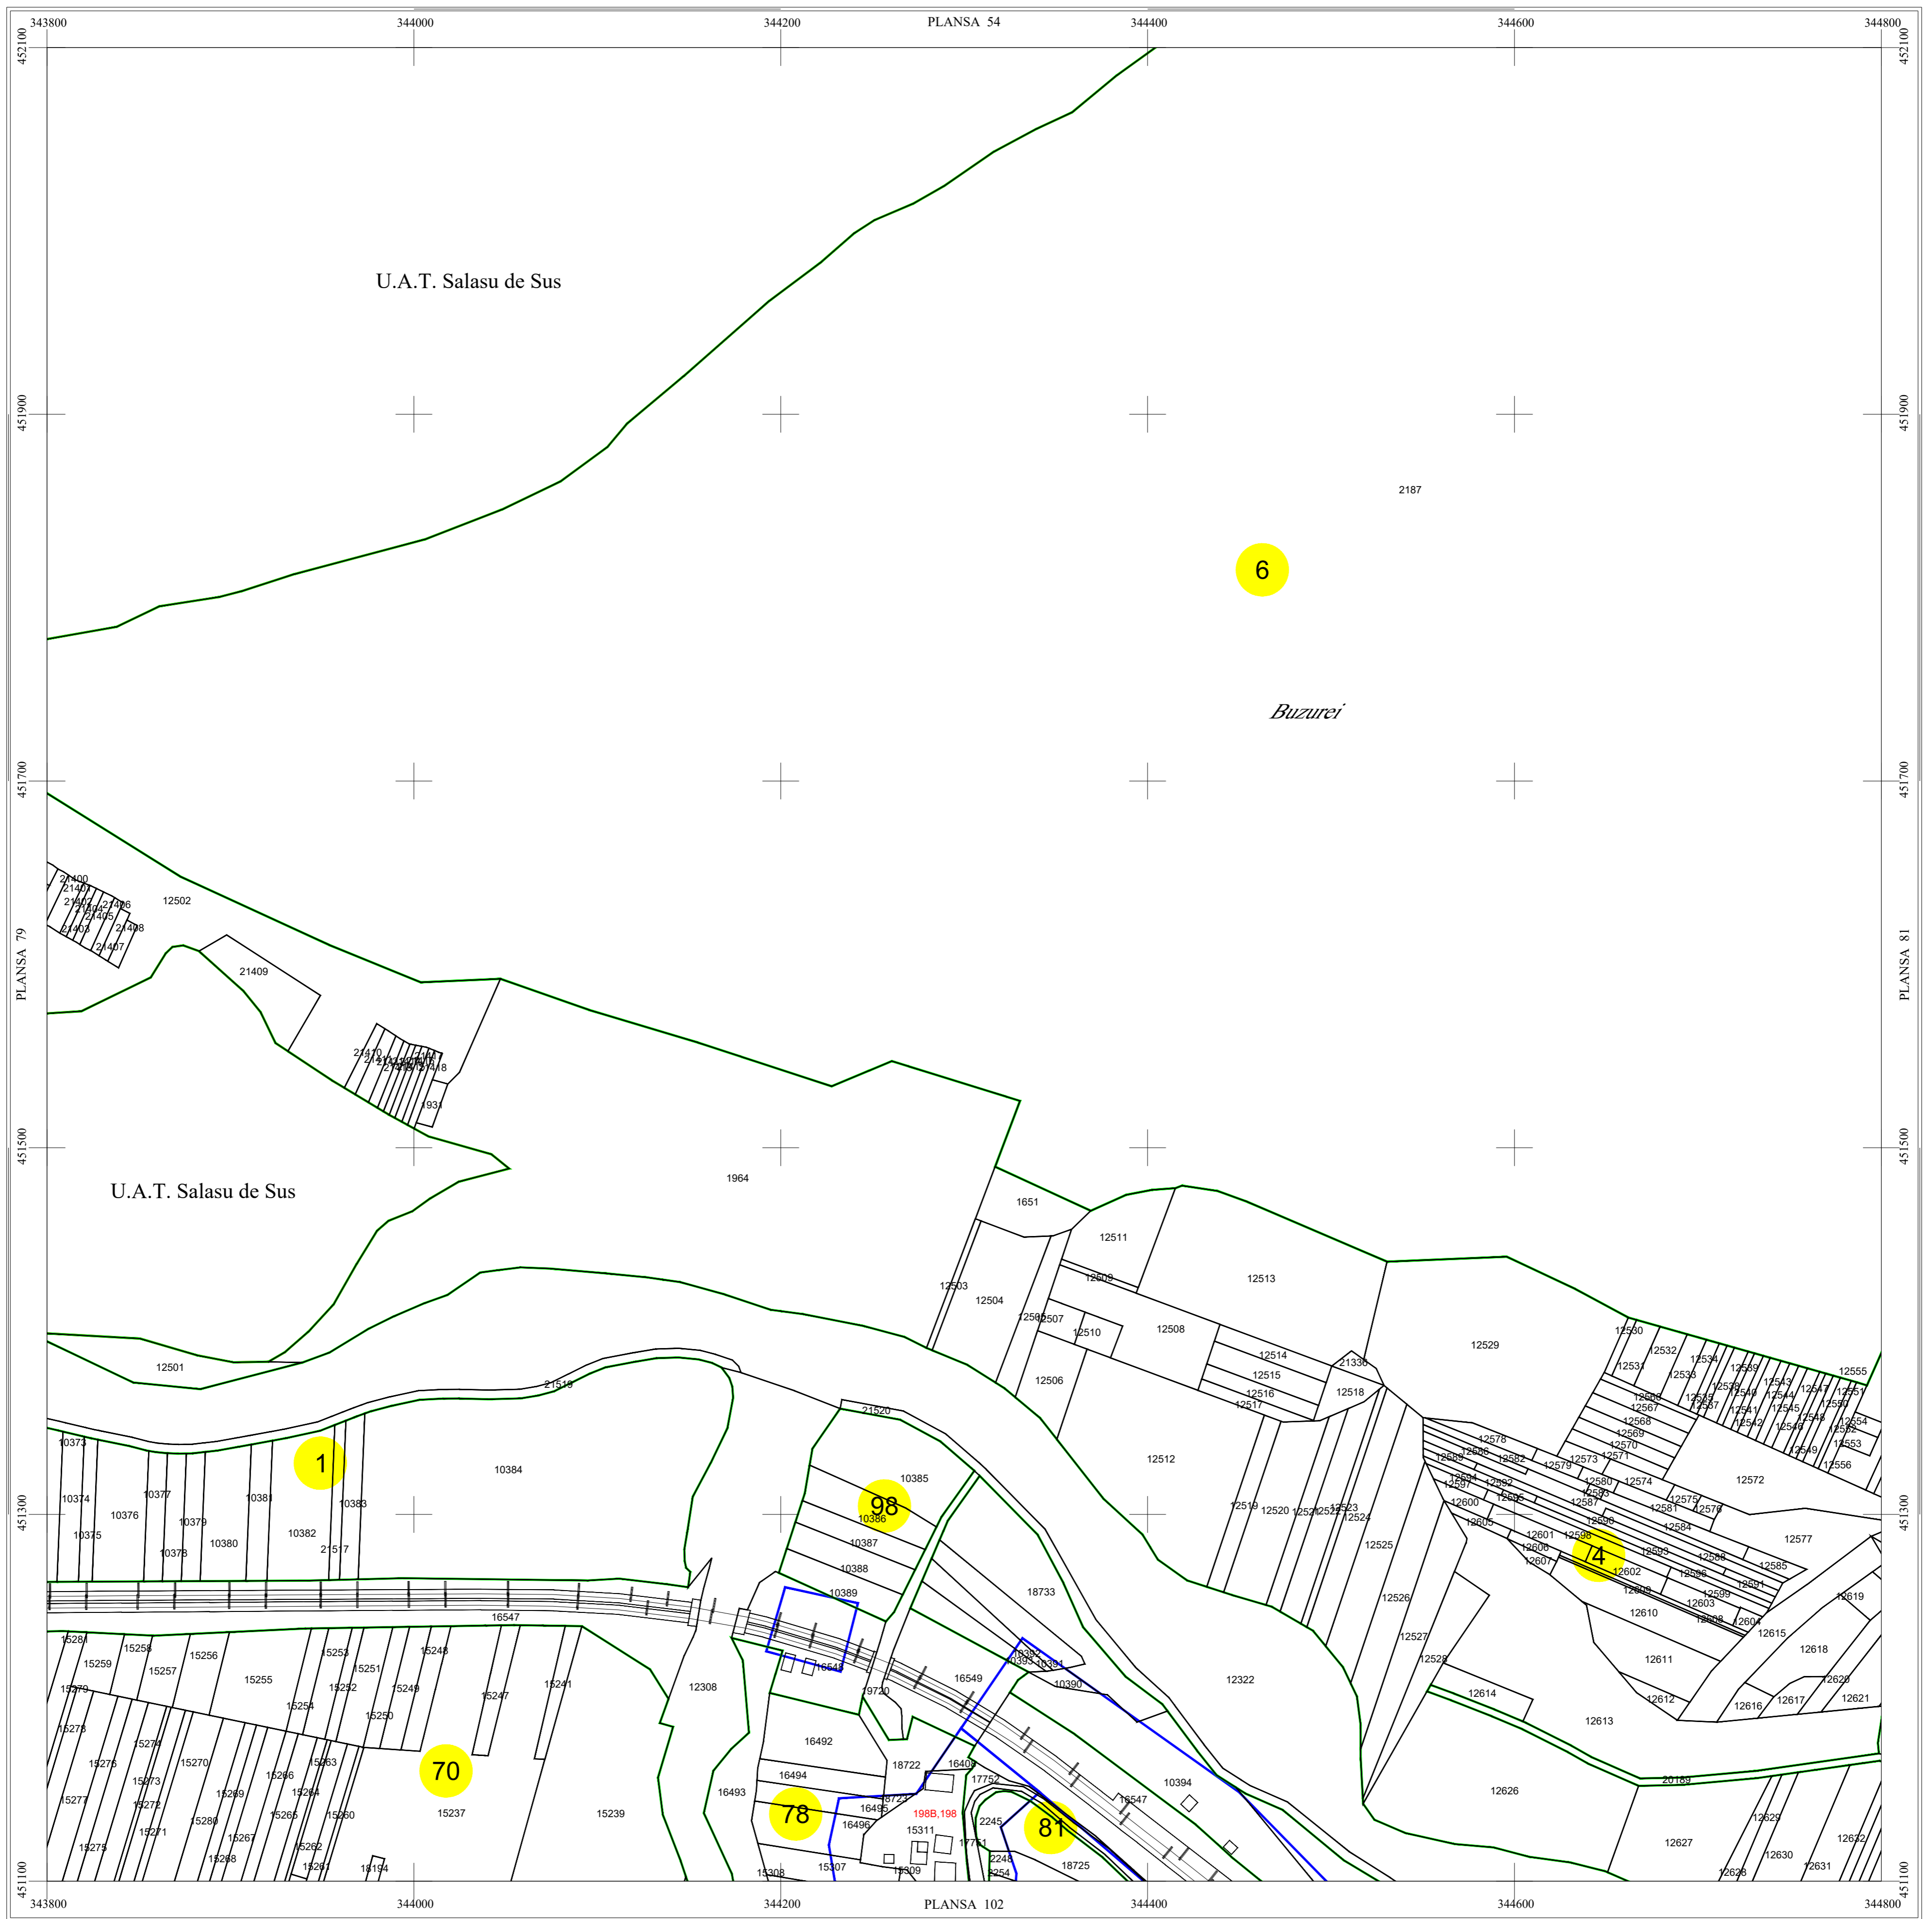

- copie spre publicare -

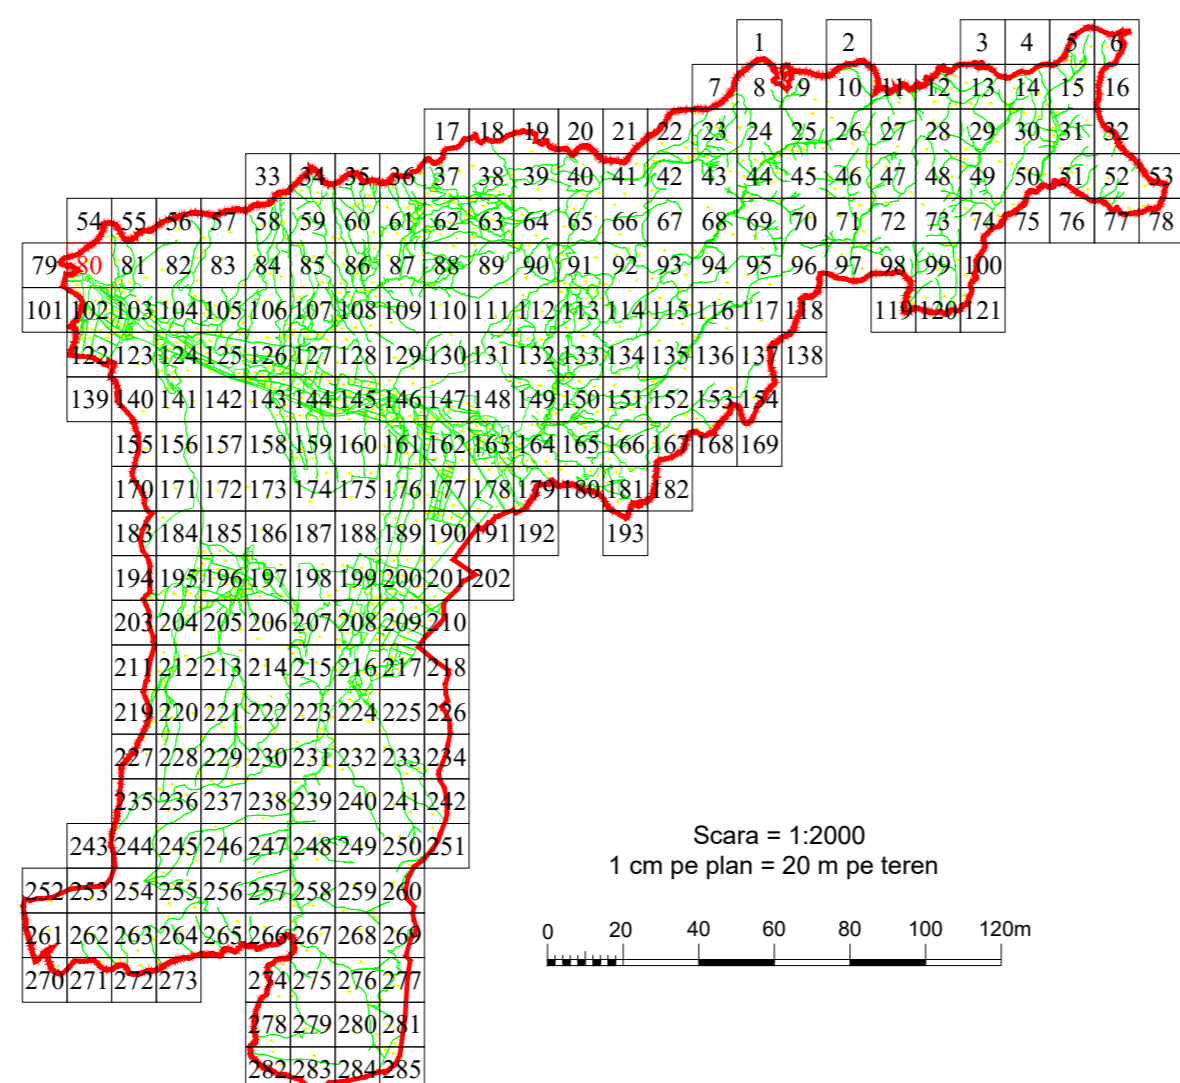

Scara = 1:2000  
1 cm pe plan = 20 m pe teren

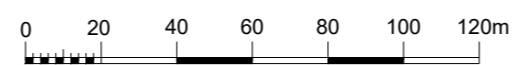

### LEGENDĂ

PUJ	Denumire localitate
	Limita UAT
	Limita sector cadastral
	Limita intravilan
	Numar sector cadastral
	Vecini

S.C. CORNEL & CORNEL TOPOEXIM S.R.L.		AGENTIA NATIONALA DE CADASTRU SI PUBLICITATE IMOBILIARA	
Proiectat	ing. Voicu Gabriel	Scara 1:2000	<b>Lucrari de inregistrare sistematica a imobilelor in Sistemul Integrat de Cadastru si Carte funciara UAT PUI</b>
Măsurat	ing. Dobrita Lucian		
Calculat	ing. Telegaru Dezirel		
Editat	ing. Cioaca Alexandru		
Aprobat	ing. Dragoș Neclua		
		Data	decembrie 2022