

# PLAN CADASTRAL


## UAT PUI, Judetul Hunedoara




Scara 1:2000

Sistem de proiectie STEREO 70

SECTIUNEA : 92/ 285

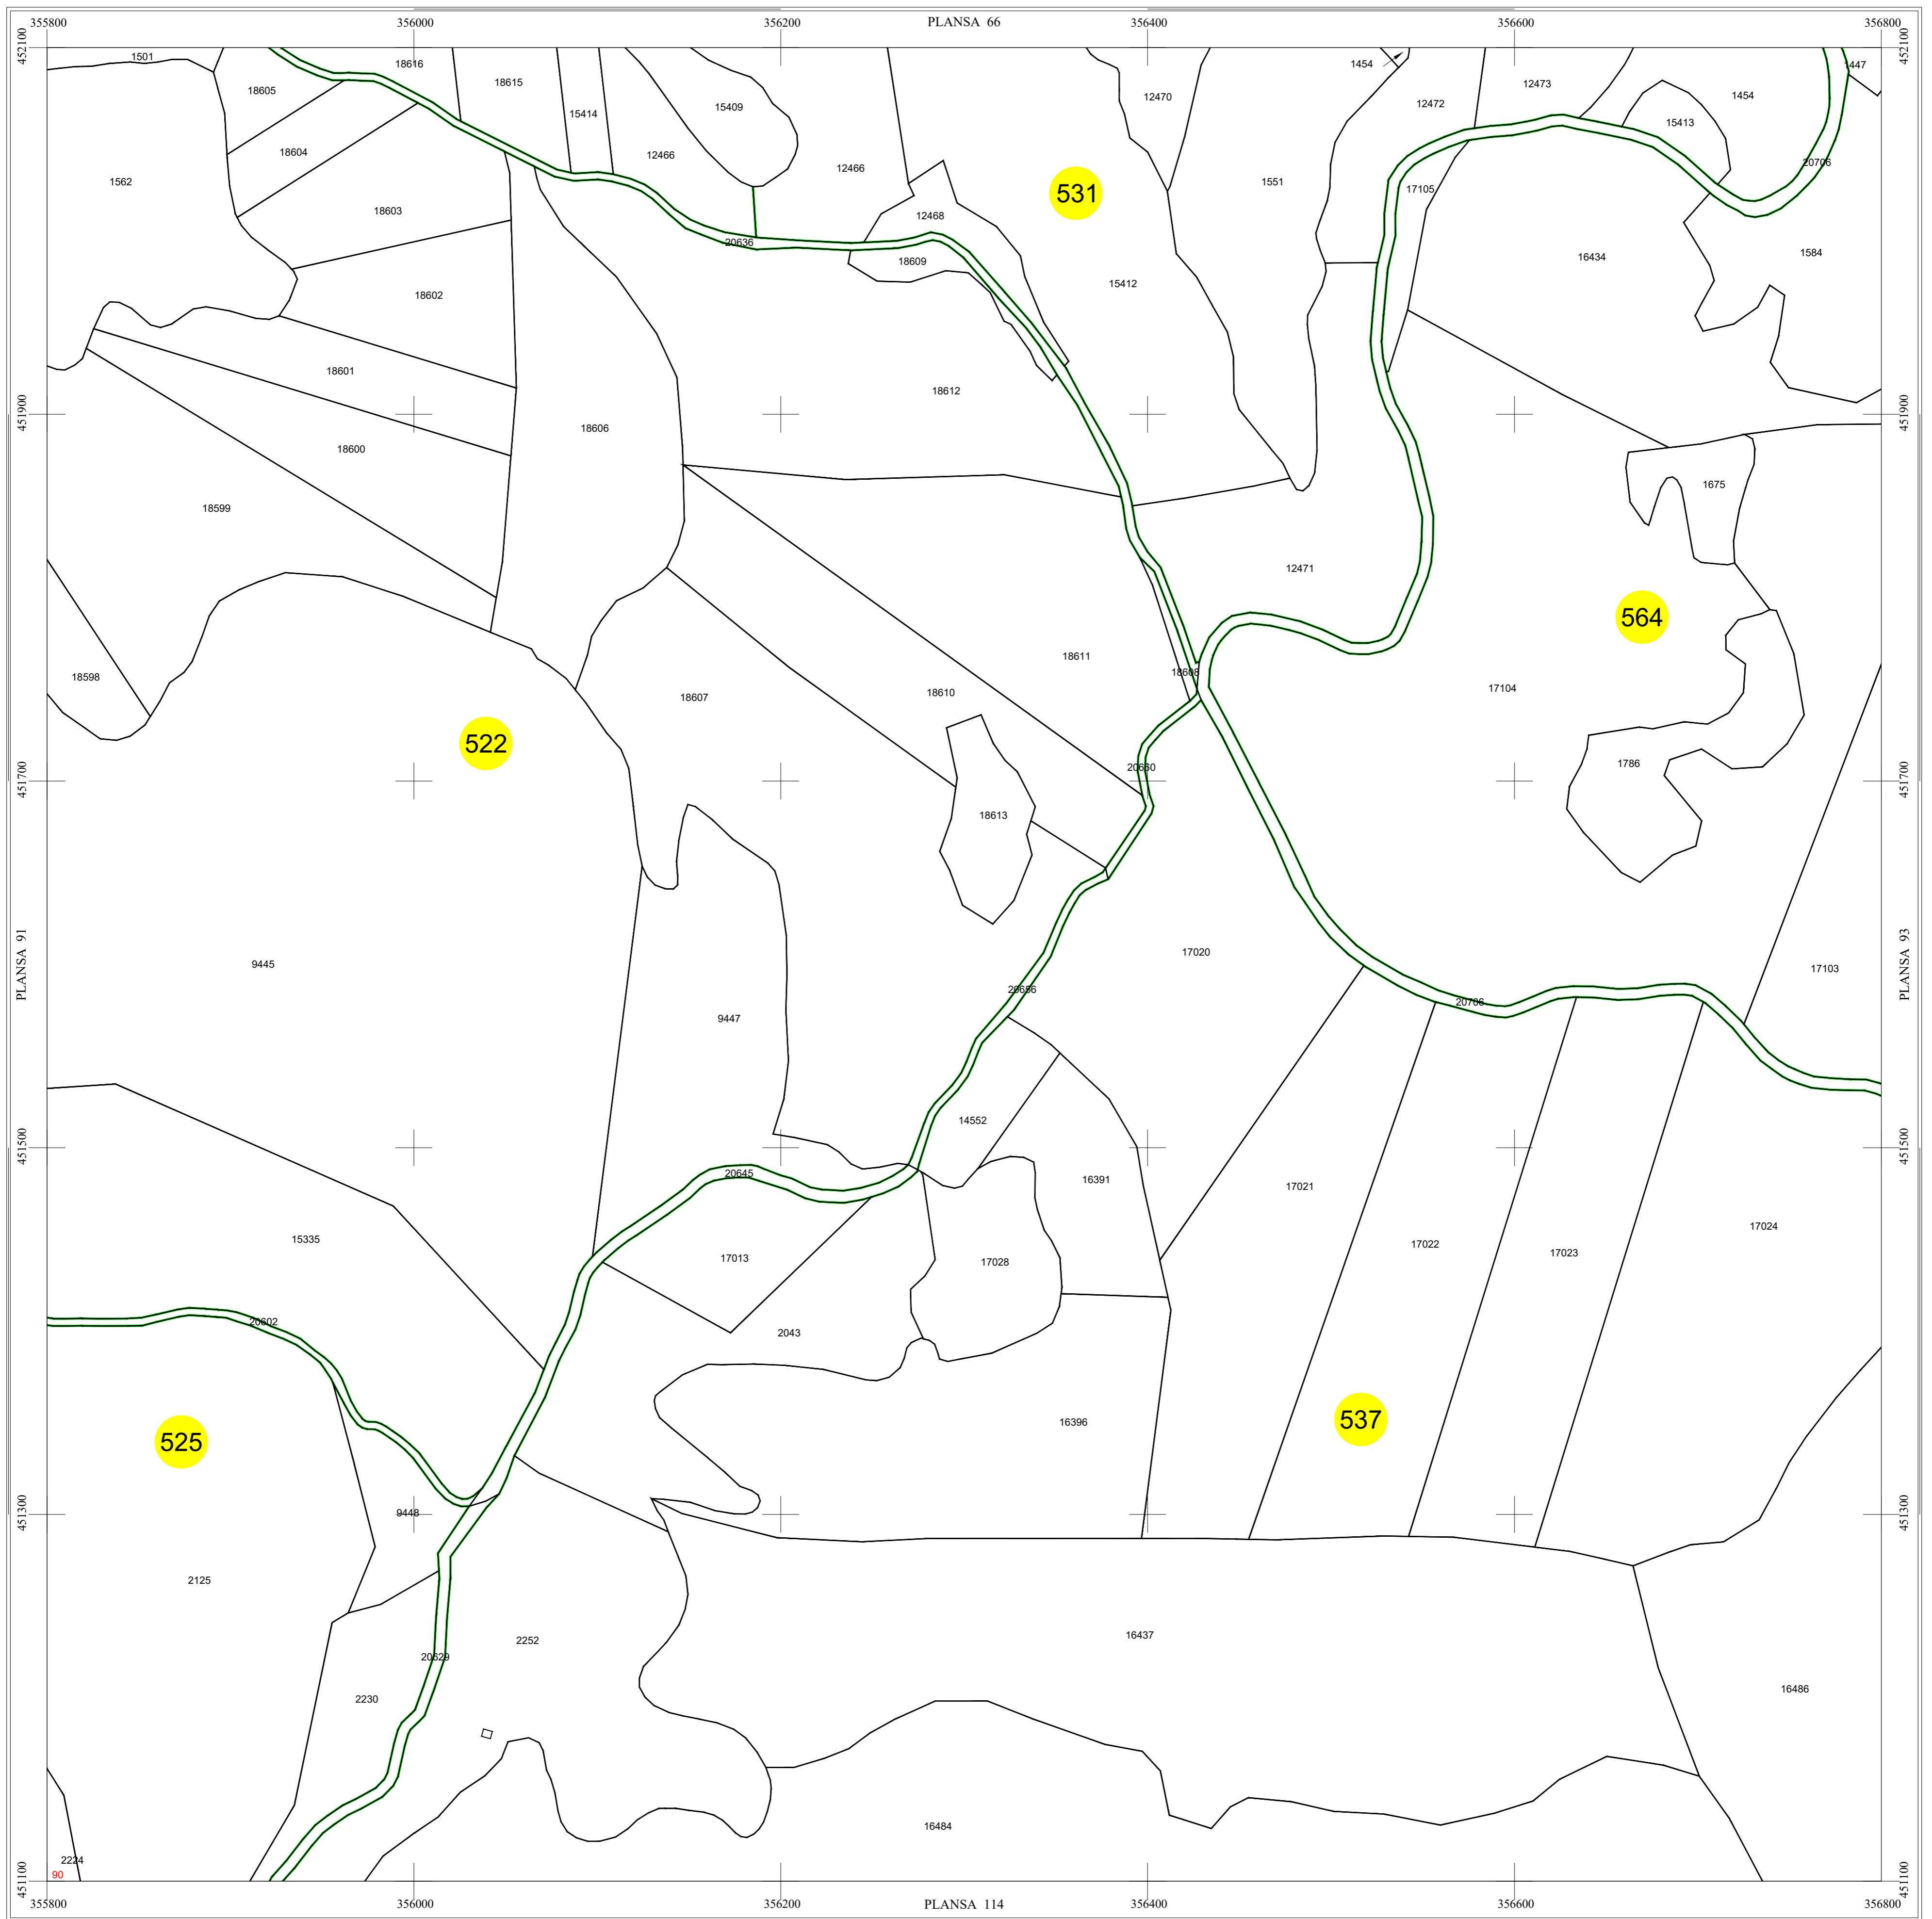

- copie spre publicare -

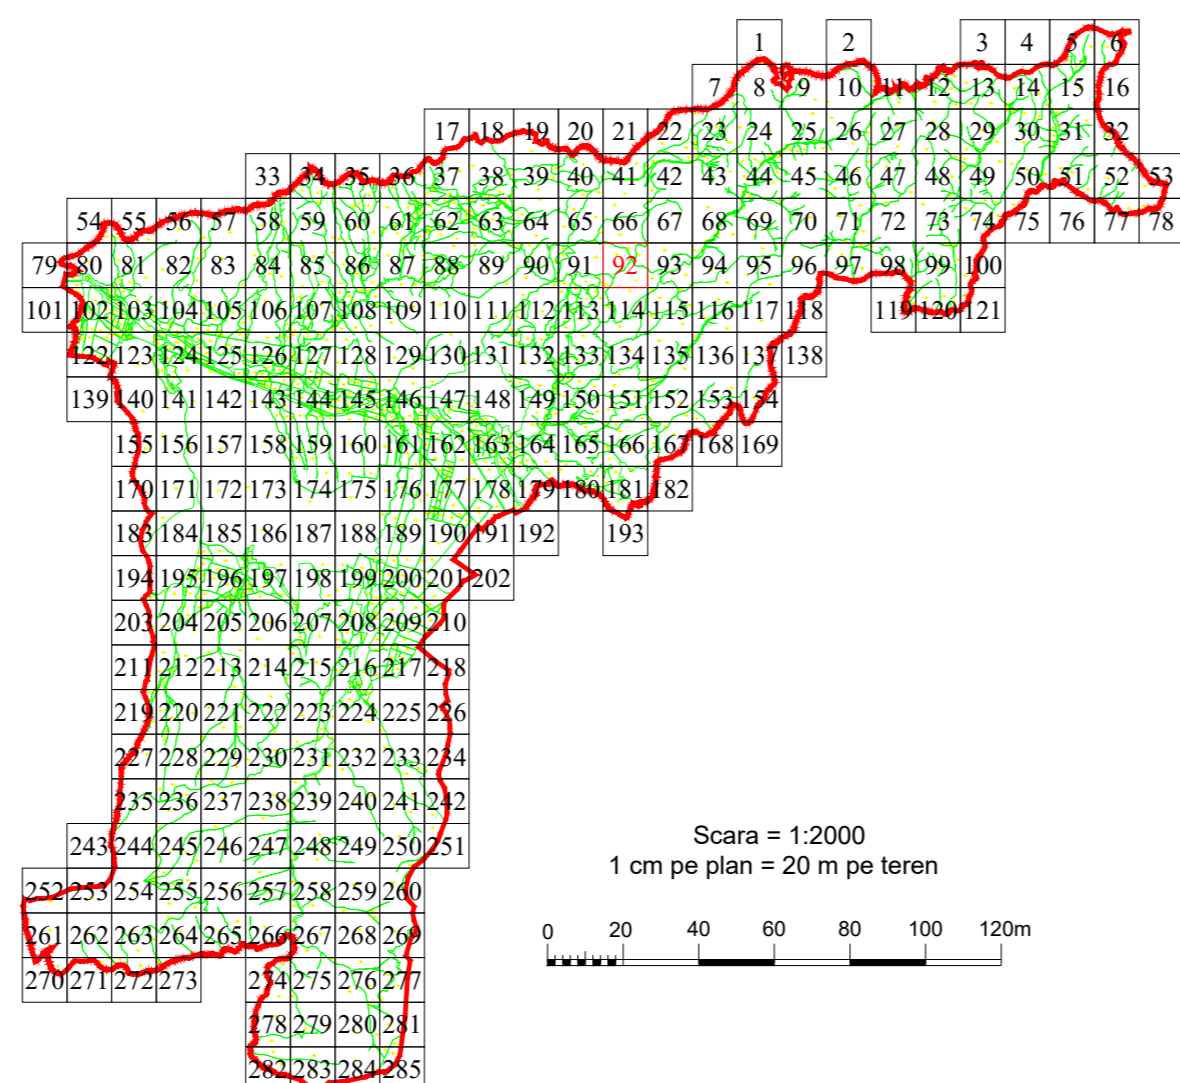

LEGENDĂ

|                    |                         |
|--------------------|-------------------------|
| PUI                | Denumire localitate     |
|                    | Limita UAT              |
|                    | Limita sector cadastral |
|                    | Limita intravilan       |
|                    | Numar sector cadastral  |
| Com. Salasu de Sus | Vecini                  |

Scara = 1:2000  
1 cm pe plan = 20 m pe teren

|                                      |  |   |  |
|--------------------------------------|--|---|--|
| S.C. CORNEL & CORNEL TOPOEXIM S.R.L. |  | AGENTIA NATIONALA DE CADASTRU SI PUBLICITATE IMOBILIARA   |  |
| Proiectat ing. Voicu Gabriel         |  | Lucrari de inregistrare sistematica a imobilelor in Sistemul Integrat de Cadastru si Carte funciara UAT PUI |  |
| Măsurat ing. Dobrita Lucian          |  | Scara 1:2000  |  |
| Calculat ing. Telegaru Dezirel       |  | Data decembrie 2022   |  |
| Editat ing. Cioaca Alexandru         |  |   |  |
| Aprobat ing. Dragoș Neclua           |  |   |  |