

# PLAN SECTOARE CADASTRALE


## UAT RAU DE MORI, JUDETUL HUNEDOARA



Scara 1:2000


Sistem de proiectie STEREO 70

SECTIUNEA : 234/ 453

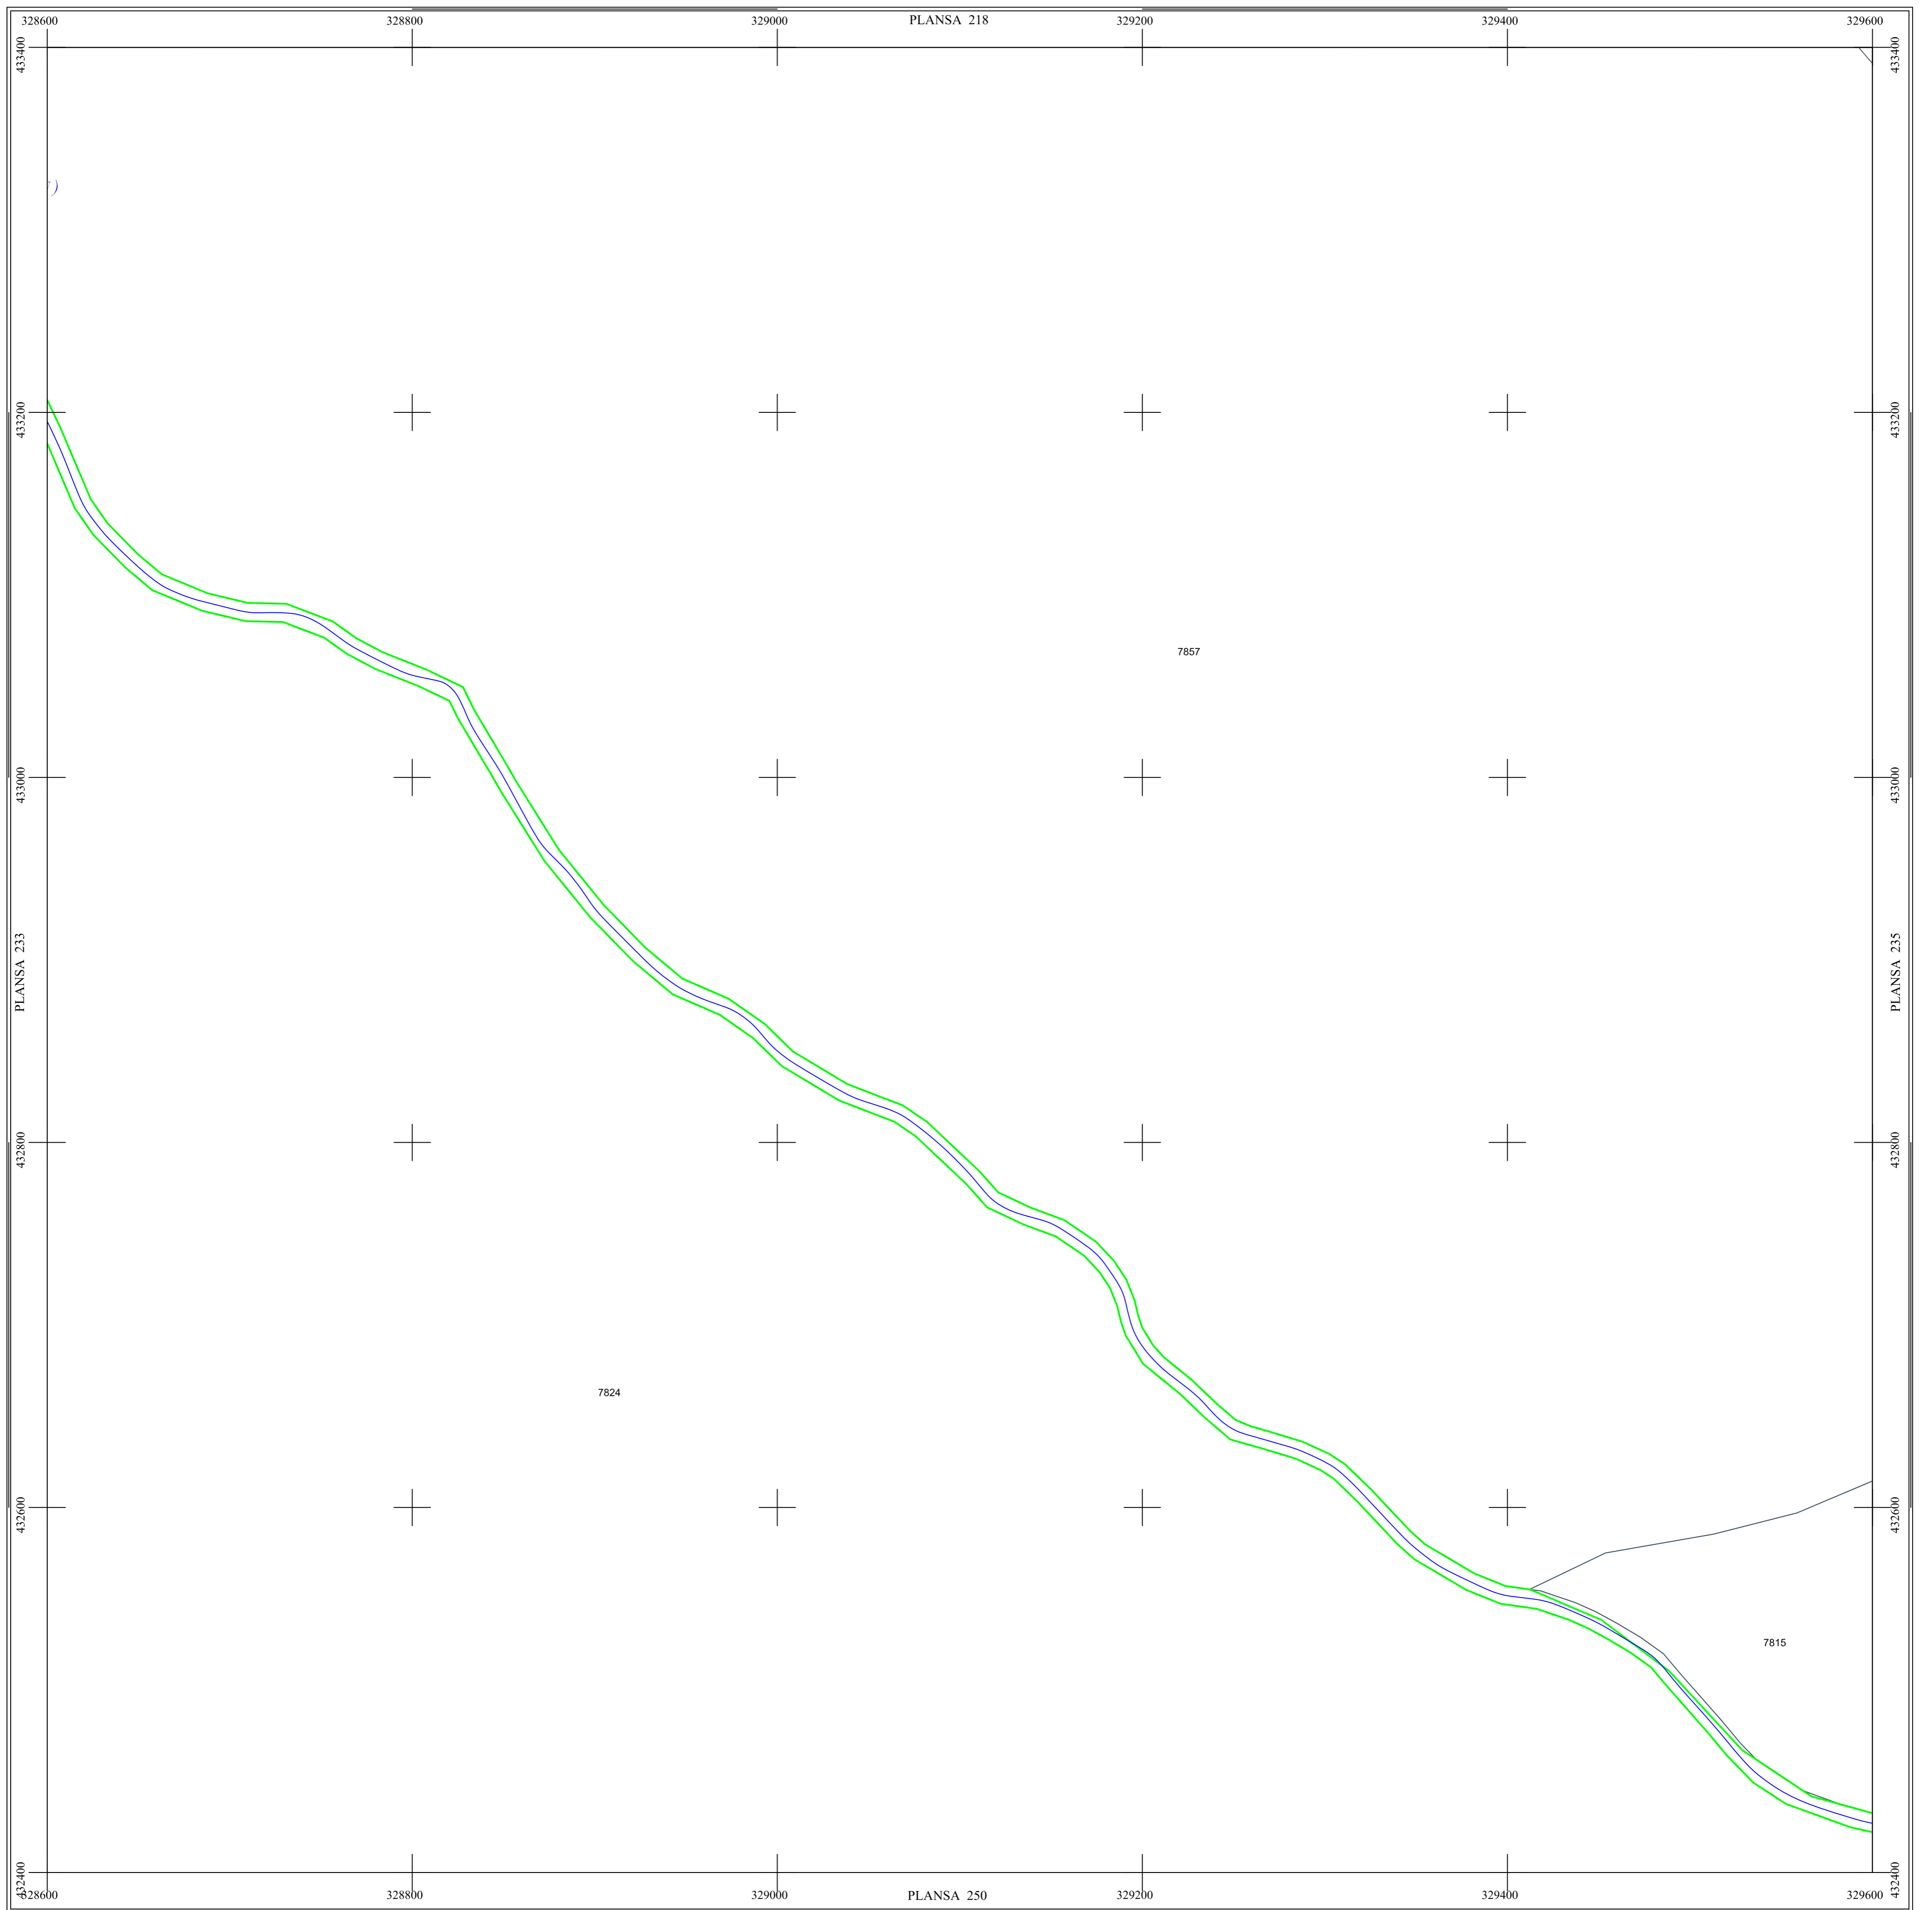

LEGENDĂ

RAU DE MORI	Denumire localitate
	Limita UAT
	Limita sector cadastral
	Limita intravilan
	Numar sector cadastral
UAT Salasul de Sus	Vecini

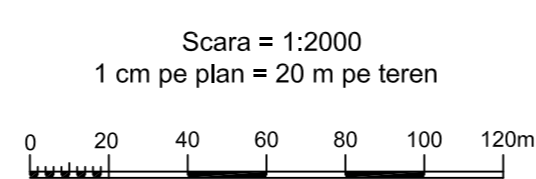

S.C. CORNEL & CORNEL TOPOEXIM S.R.L.		AGENTIA NATIONALA DE CADASTRU SI PUBLICITATE IMOBILIARA	
Proiectat	ing. Calota Elena Gabriela	Scara 1:2000	<b>Lucrari de inregistrare sistematica a imobilelor in Sistemul Integrat de Cadastru si Carte funciara UAT RAU DE MORI</b>
Măsurat	ing. Dobrita Lucian		
Calculat	ing. Dan Valentin	Data octombrie 2022	
Editat	ing. Pencoasu Cristian		
Aprobat	ing. Calota Elena Gabriela		