


PLAN SECTOARE CADASTRALE


UAT RAU DE MORI, JUDETUL HUNEDOARA

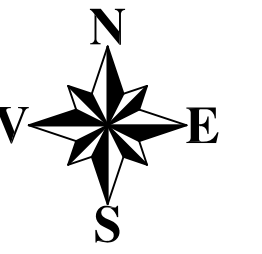

Scara 1:2000


Sistem de proiectie STEREO 70

SECTIUNEA : 237/ 453

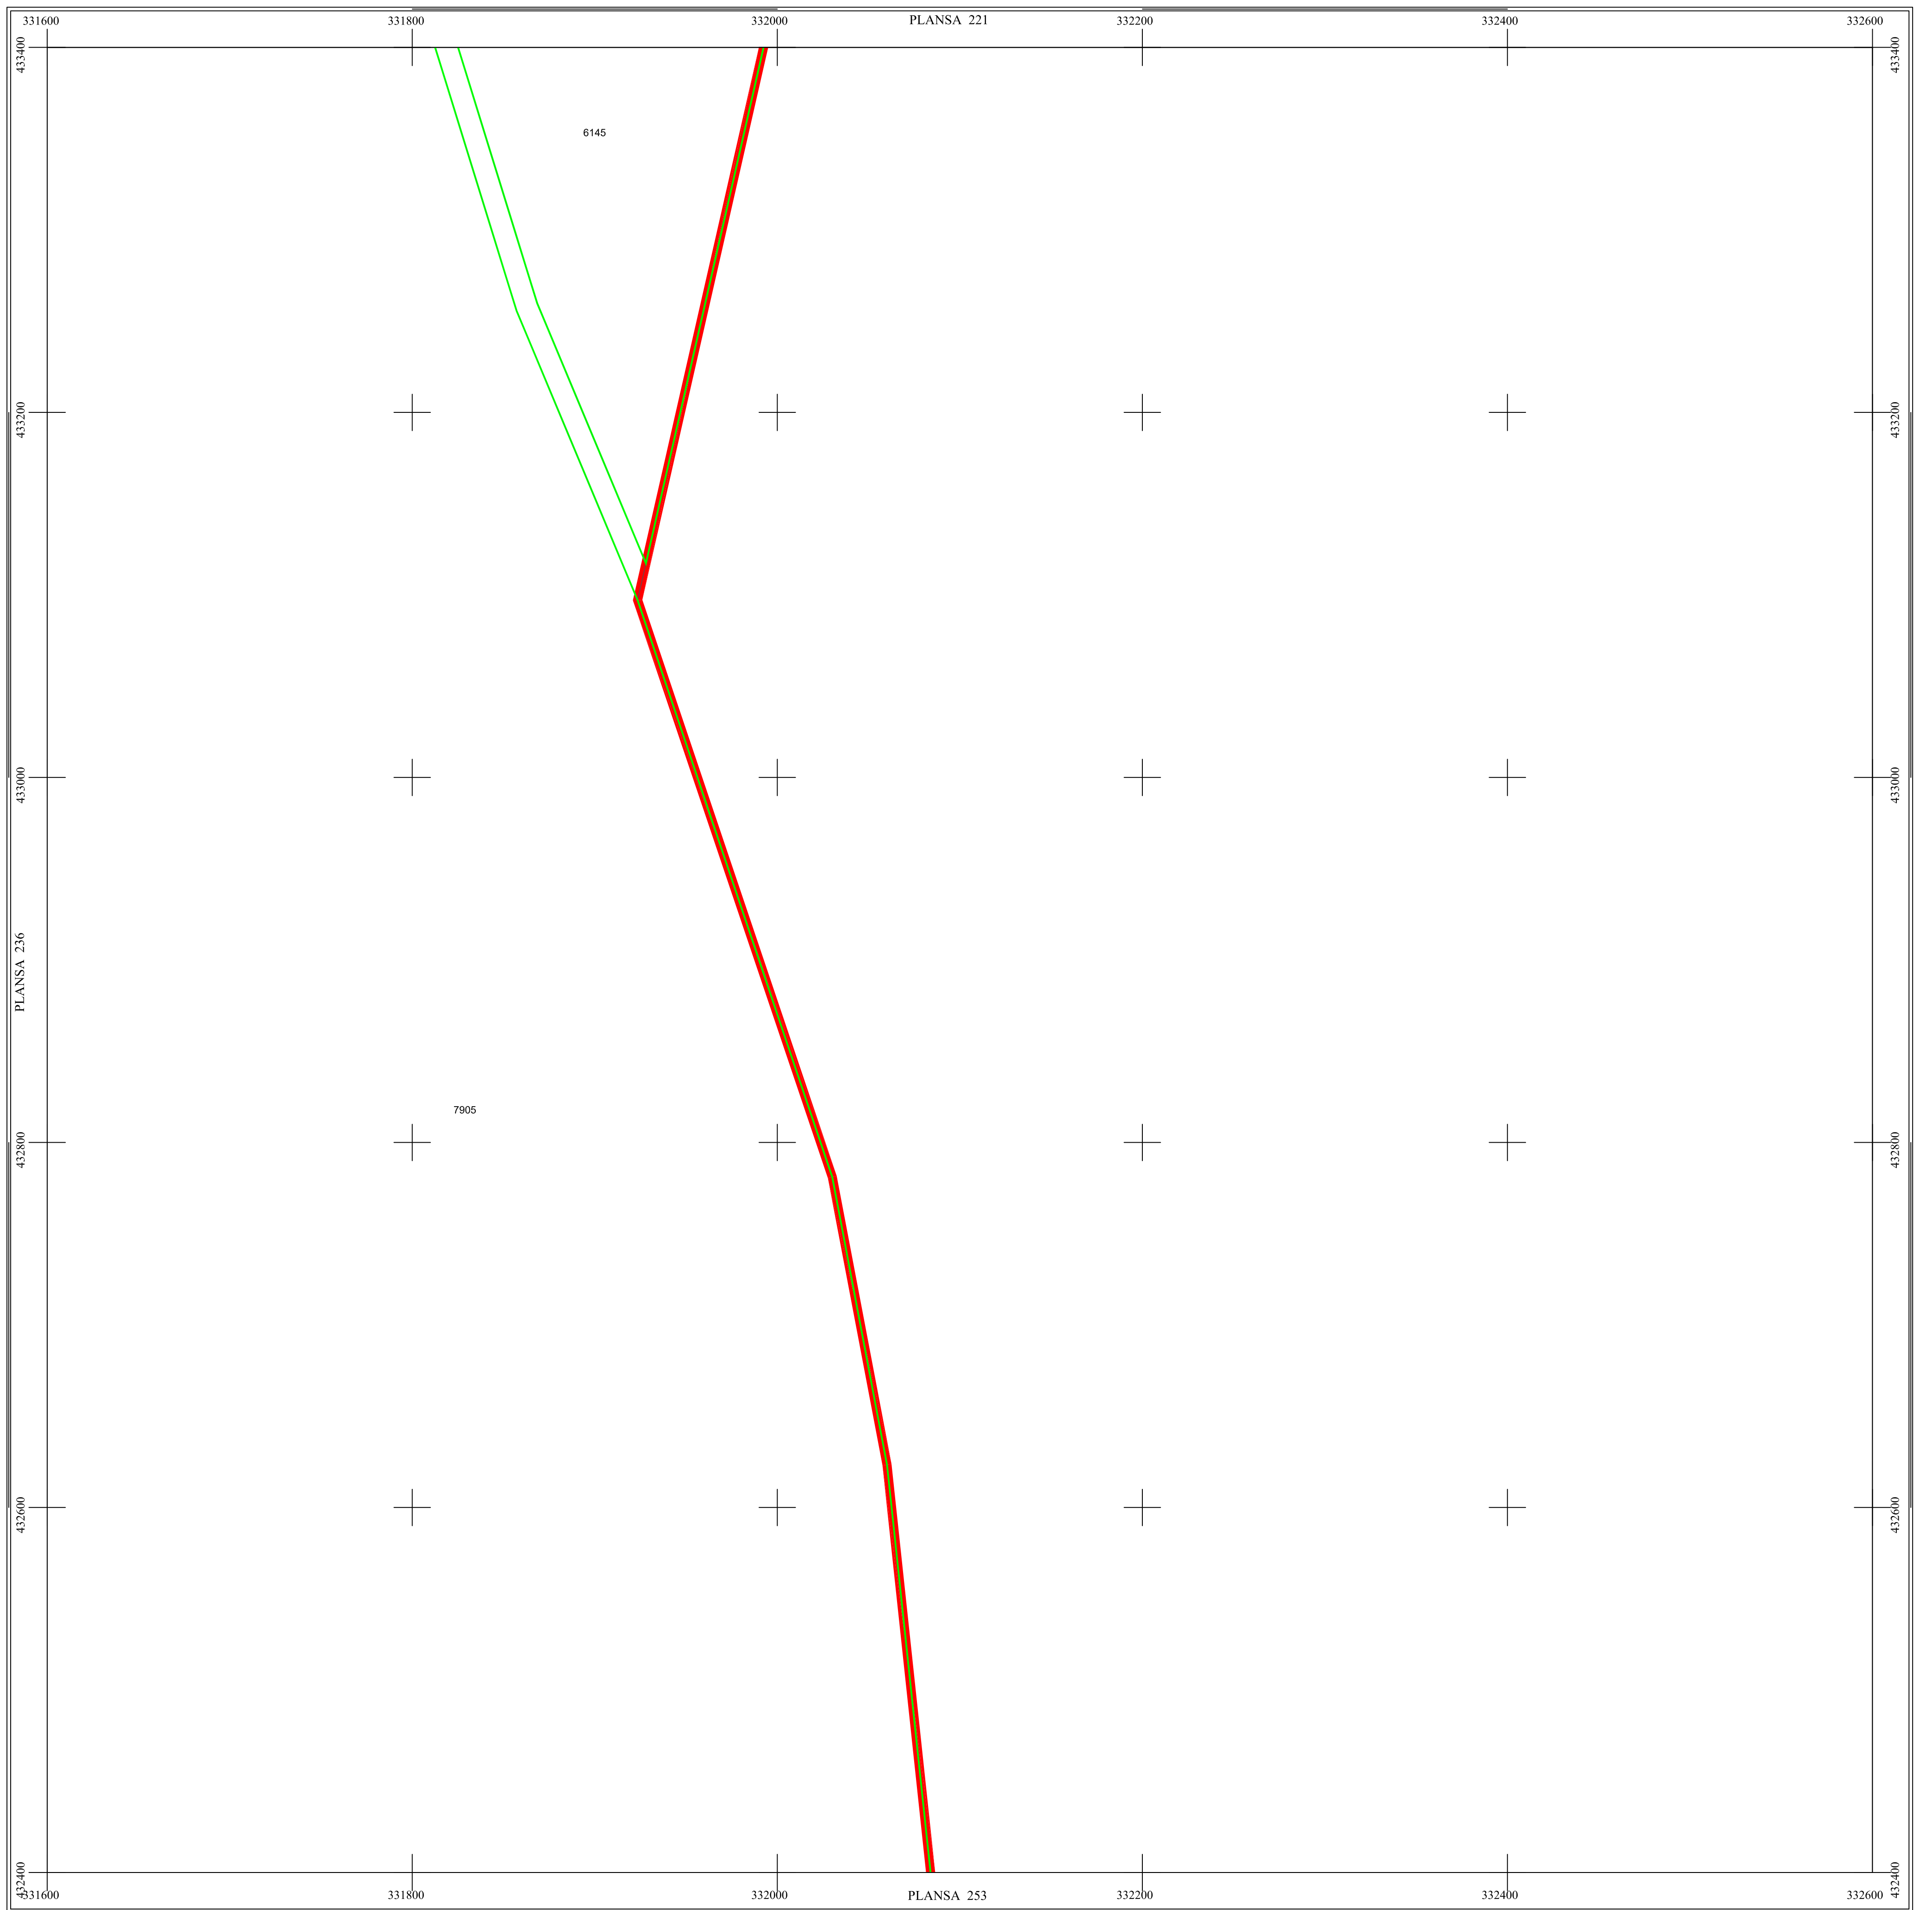

LEGENDĂ

RAU DE MORI	Denumire localitate
	Limita UAT
	Limita sector cadastral
	Limita intravilan
	Numar sector cadastral
UAT Salasul de Sus	Vecini

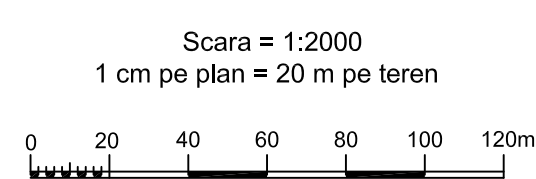

S.C. CORNEL & CORNEL TOPOEXIM S.R.L.	
Proiectat	ing. Calota Elena Gabriela
Măsurat	ing. Dobrita Lucian
Calculat	ing. Dan Valentin
Editat	ing. Peneoasu Cristian
Aprobat	ing. Calota Elena Gabriela

AGENTIA NATIONALA DE
CADASTRU SI PUBLICITATE
IMOBILIARA

Scara
1:2000

Data
octombrie 2022

**Lucrari de inregistrare
sistemica a imobilelor in
Sistemul Integrat de Cadastru si
Carte funciara
UAT RAU DE MORI**