

# PLAN SECTOARE CADASTRALE


## UAT RAU DE MORI, JUDETUL HUNEDOARA



Scara 1:2000


Sistem de proiectie STEREO 70

SECTIUNEA : 244/ 453

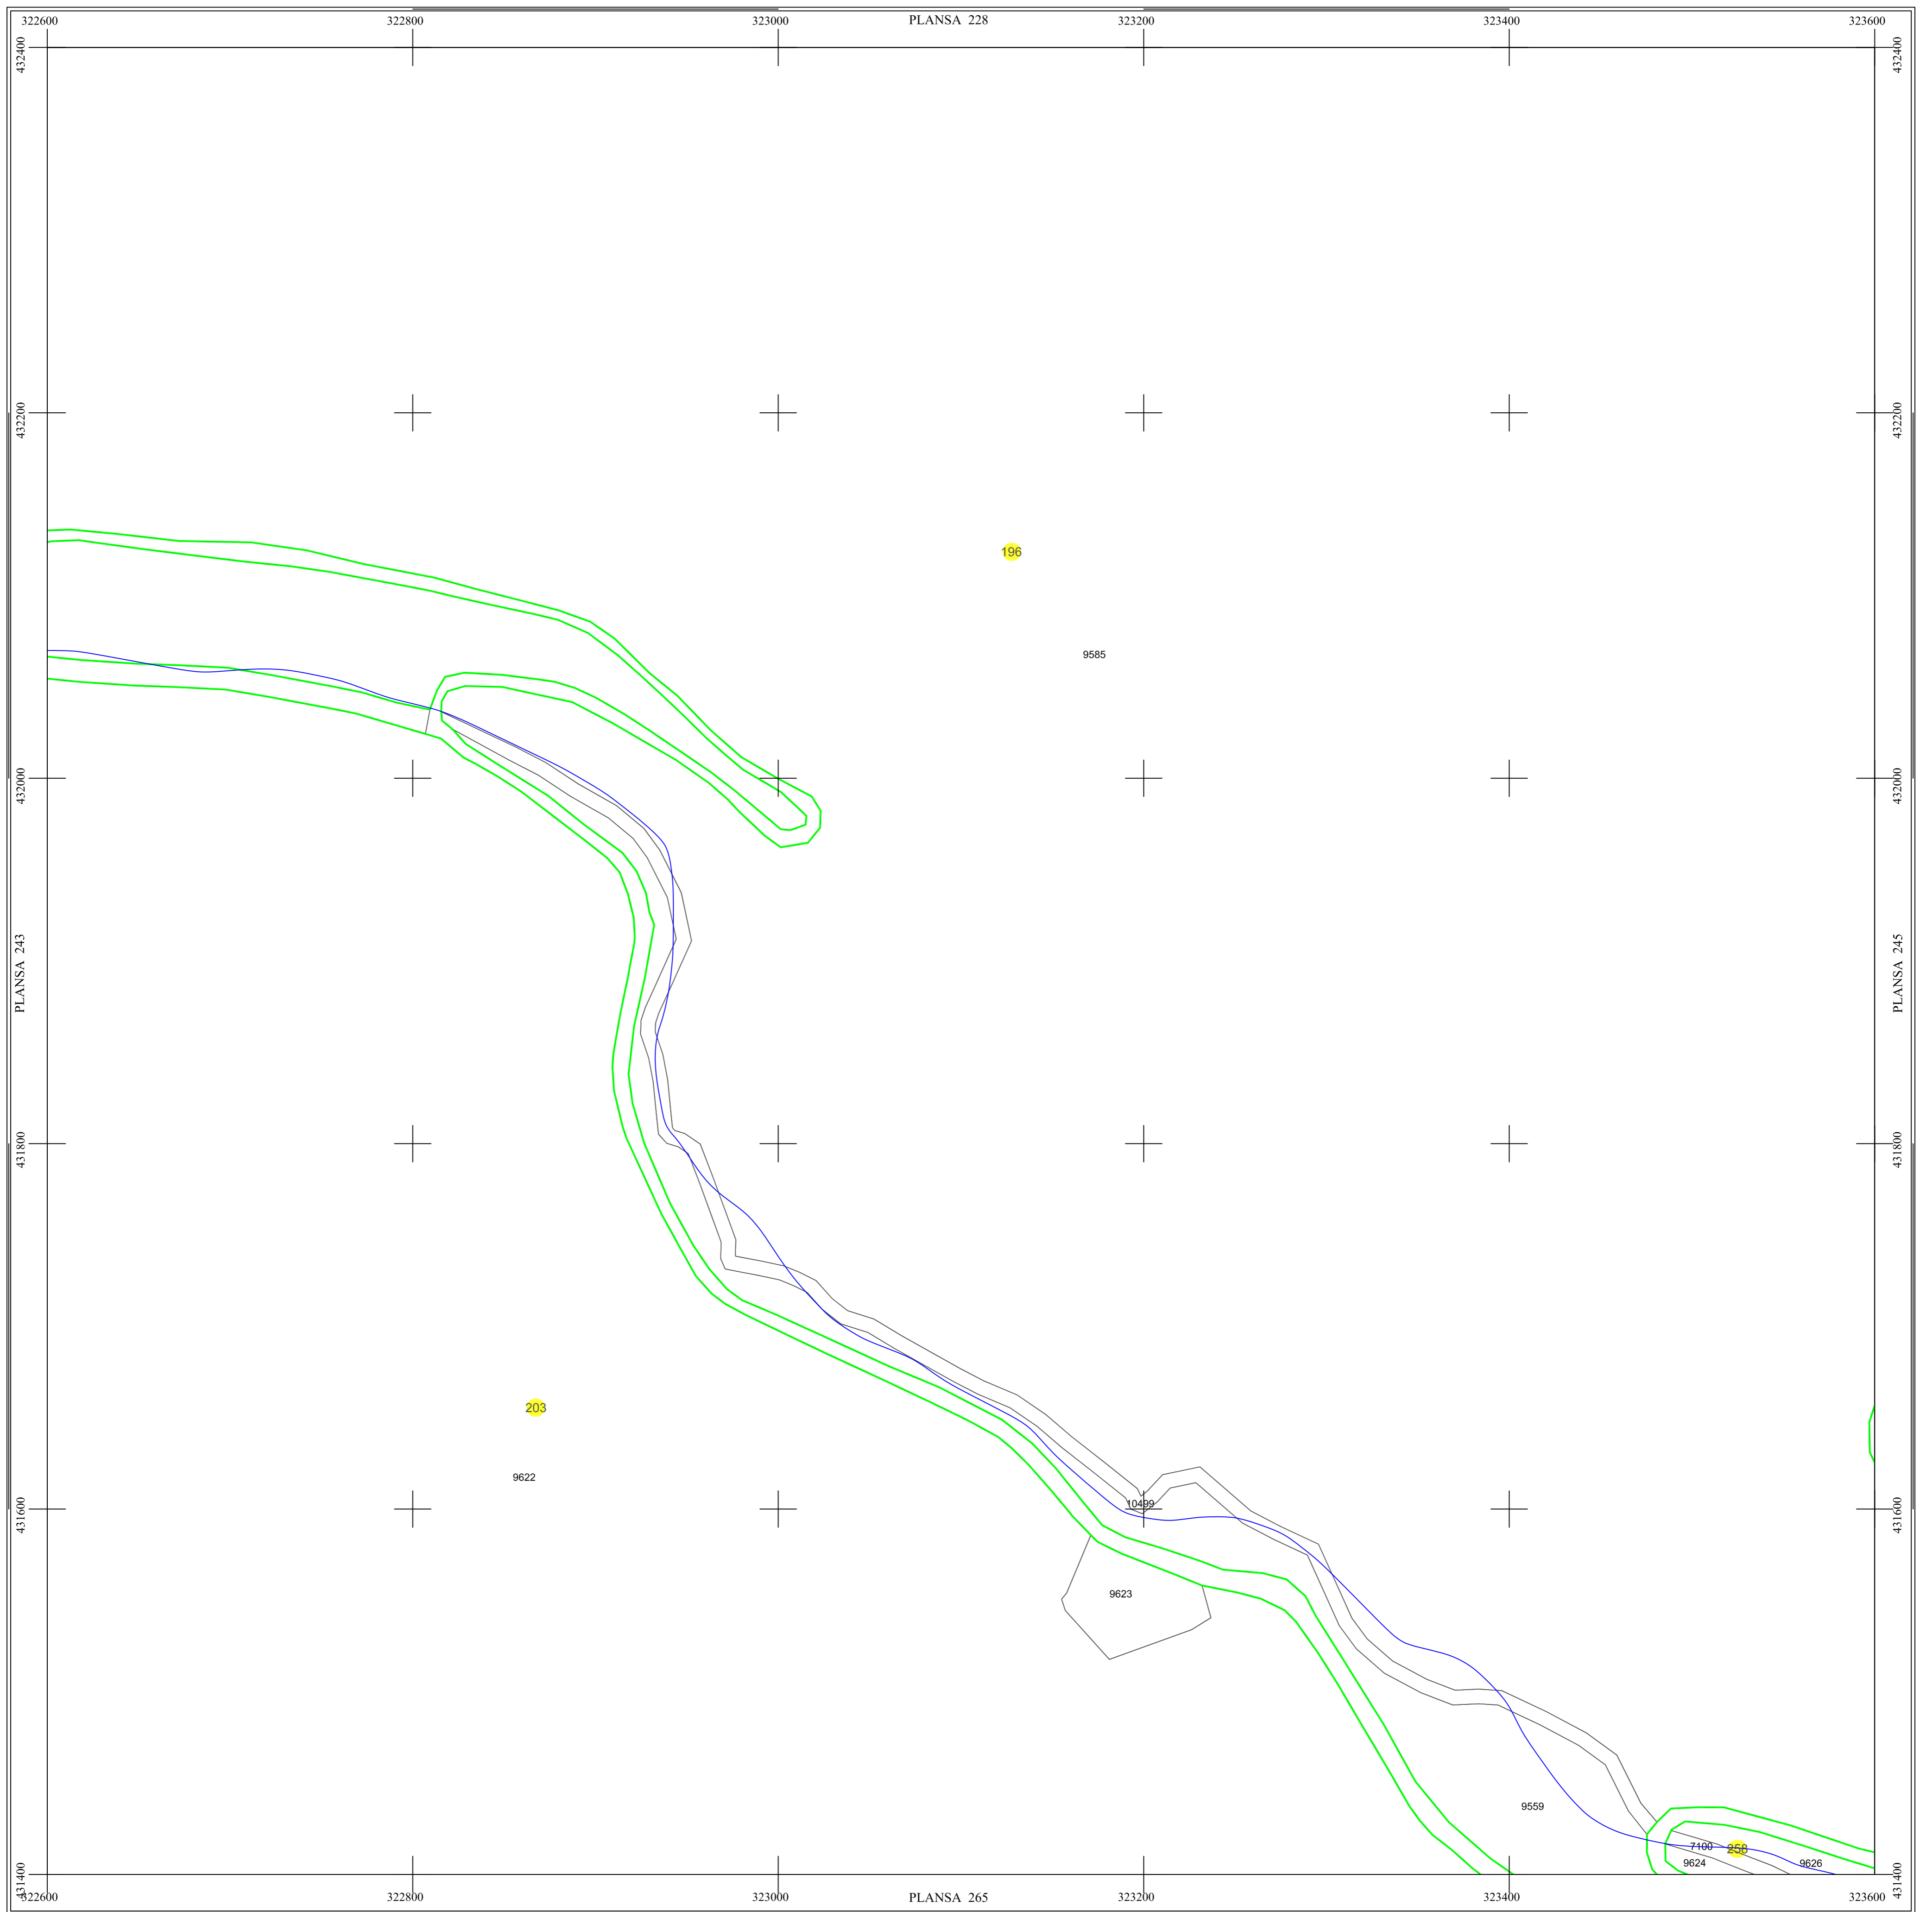

LEGENDĂ

RAU DE MORI	Denumire localitate
	Limita UAT
	Limita sector cadastral
	Limita intravilan
	Numar sector cadastral
UAT Salasul de Sus	Vecini

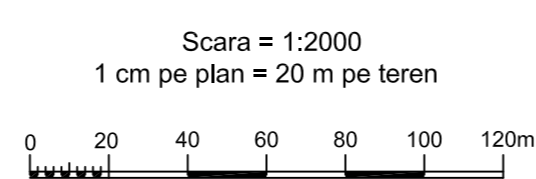

S.C. CORNEL & CORNEL TOPOEXIM S.R.L.	
Proiectat	ing. Calota Elena Gabriela
Măsurat	ing. Dobrita Lucian
Calculat	ing. Dan Valentin
Editat	ing. Peneoasu Cristian
Aprobat	ing. Calota Elena Gabriela

AGENTIA NATIONALA DE  
CADASTRU SI PUBLICITATE  
IMOBILIARA

**Lucrari de inregistrare  
sistemica a imobilelor in  
Sistemul Integrat de Cadastru si  
Carte funciara  
UAT RAU DE MORI**

Scara  
1:2000  
Data  
octombrie 2022