


PLAN SECTOARE CADASTRALE
UAT RAU DE MORI, JUDETUL HUNEDOARA




Scara 1:2000
Sistem de proiectie STEREO 70
SECTIUNEA : 258/ 453

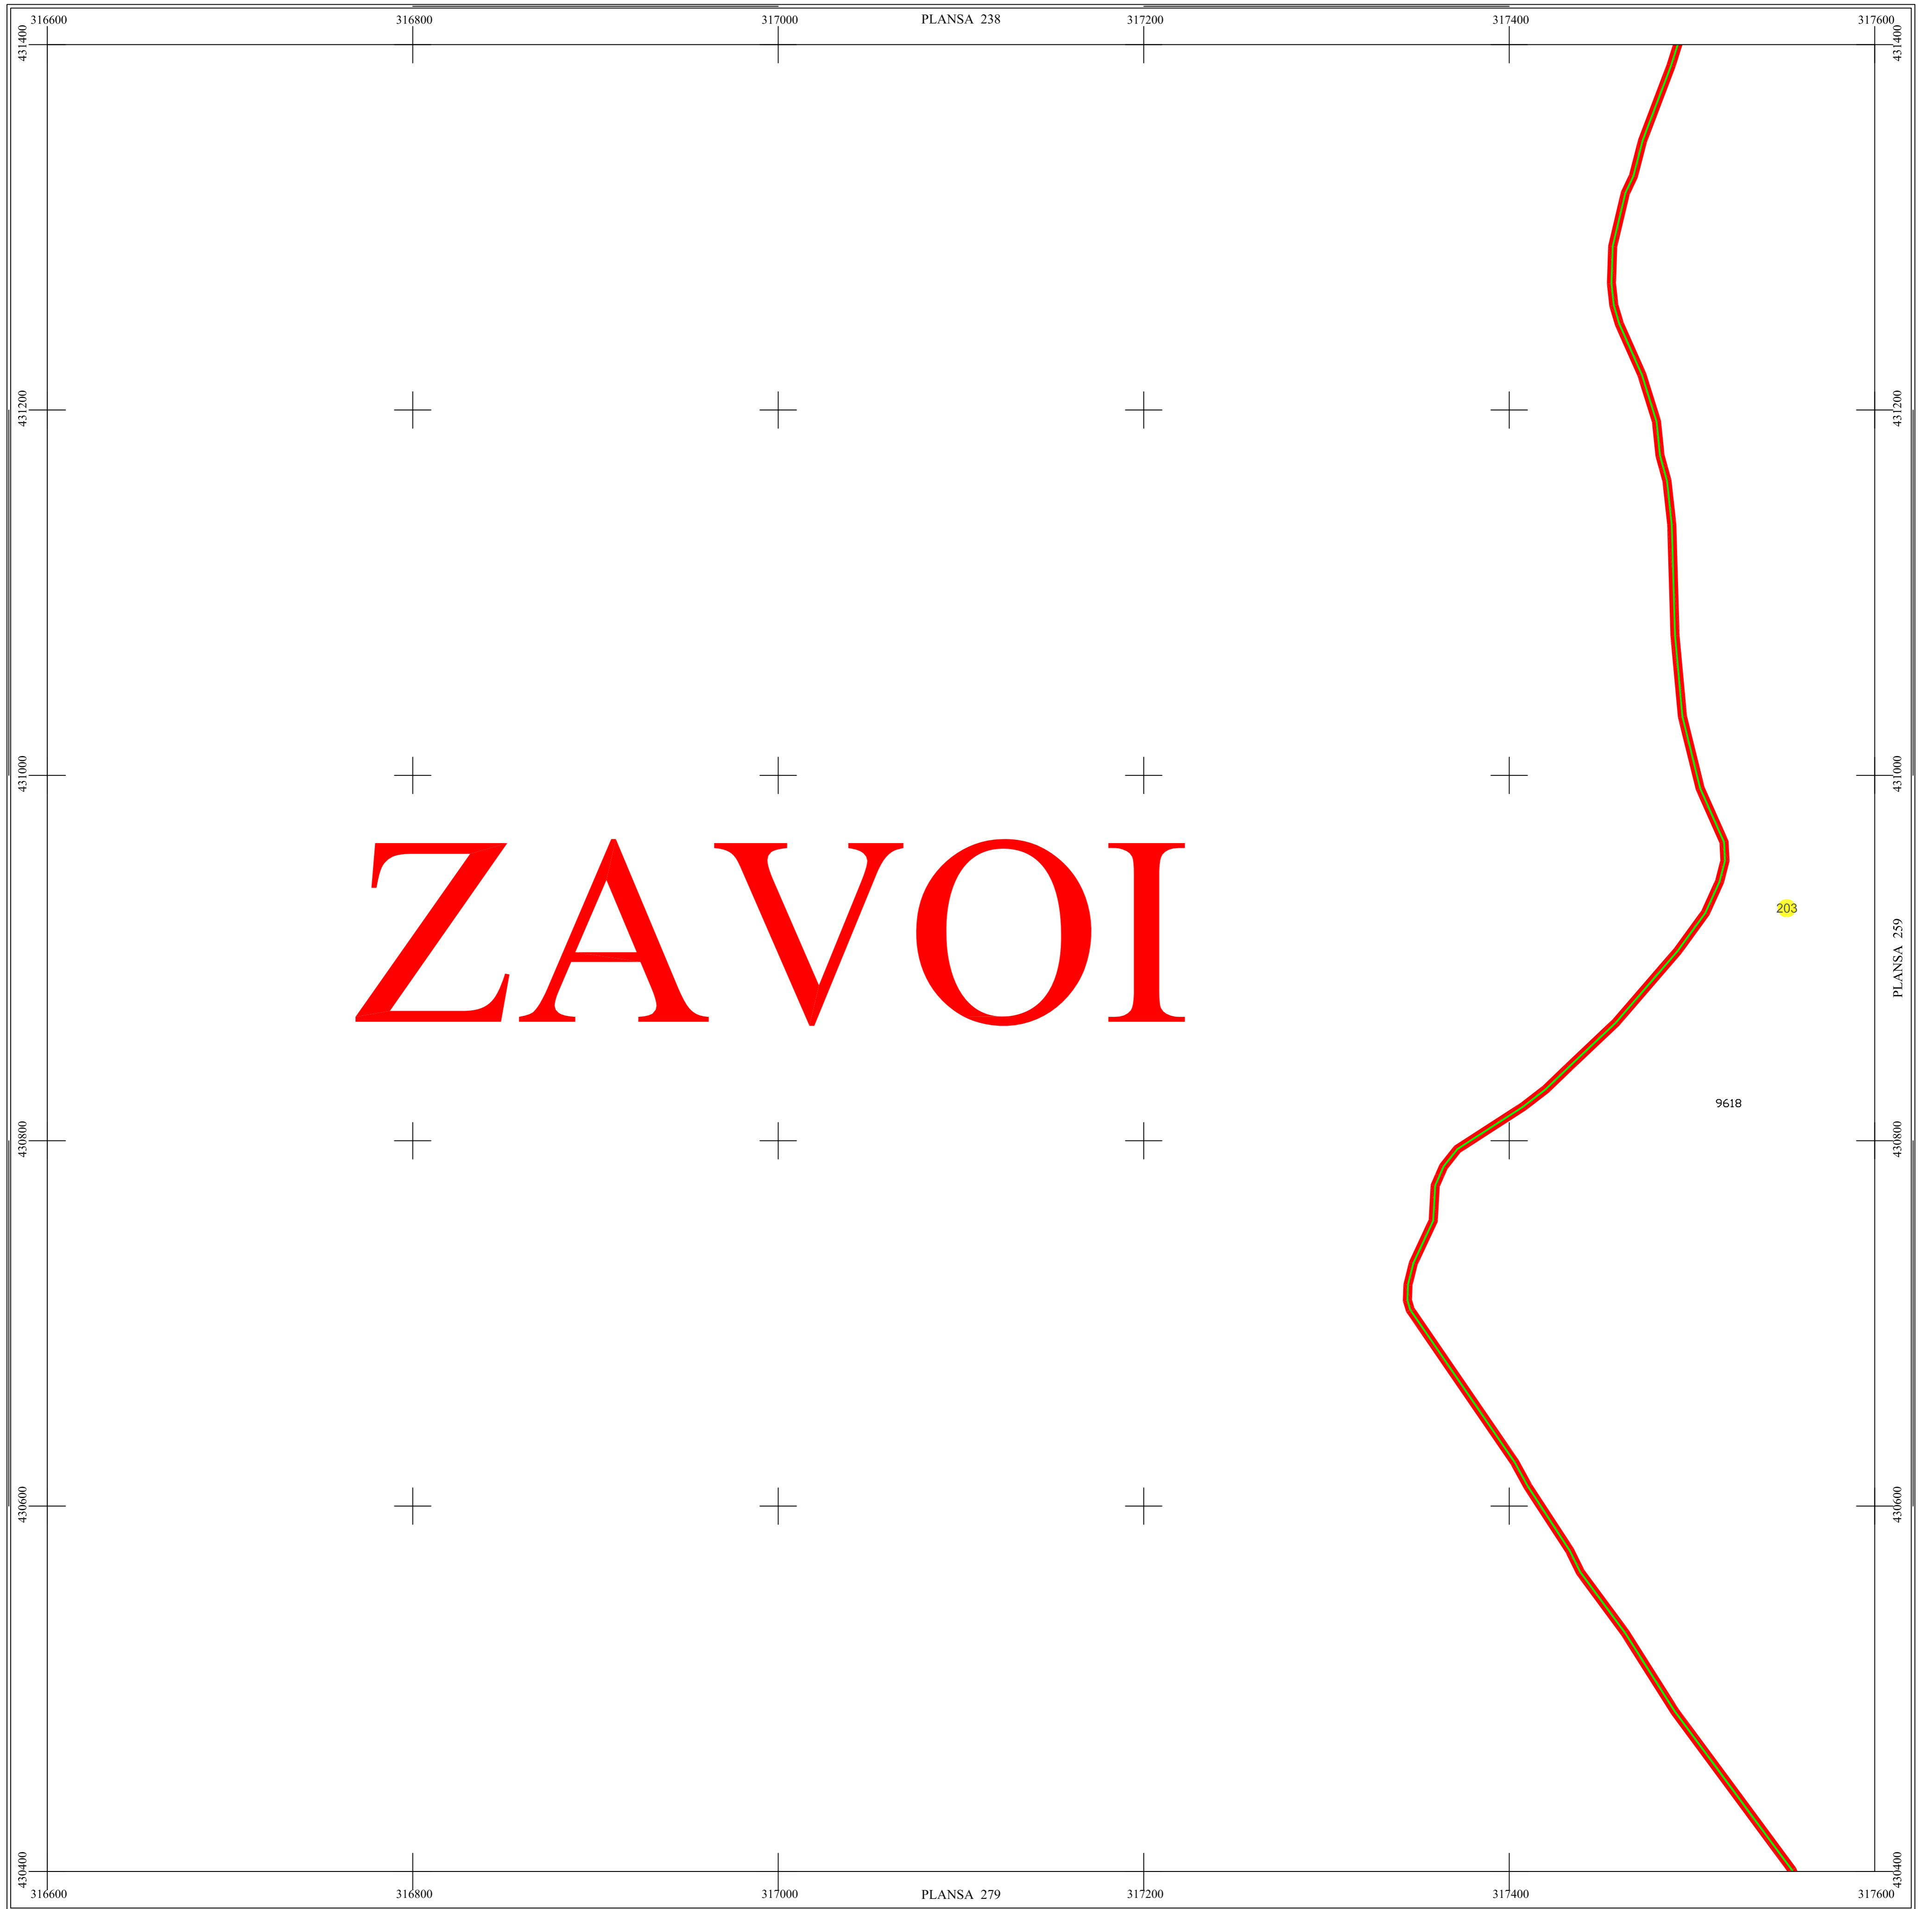

LEGENDĂ

| RAU DE MORI | Denumire localitate |
|--------------------|-------------------------|
| | Limita UAT |
| | Limita sector cadastral |
| | Limita intravilan |
| | Numar sector cadastral |
| UAT Salasul de Sus | Vecini |

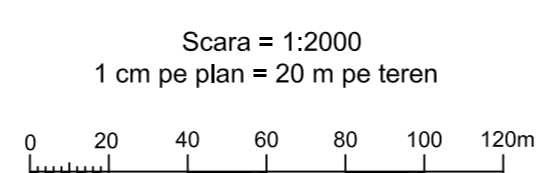

| S.C. CORNEL & CORNEL TOPOEXIM S.R.L. | | AGENTIA NATIONALA DE CADASTRU SI PUBLICITATE IMOBILIARA | |
|--------------------------------------|----------------------------|---|--|
| Proiectat | ing. Calota Elena Gabriela | Scara 1:2000 | Lucrari de inregistrare sistematica a imobilelor in Sistemul Integrat de Cadastru si Carte funciara UAT RAU DE MORI |
| Măsurat | ing. Dobrita Lucian | | |
| Calculat | ing. Dan Valentin | Data octombrie 2022 | |
| Editat | ing. Peneoasu Cristian | | |
| Aprobat | ing. Calota Elena Gabriela | | |