


PLAN SECTOARE CADASTRALE


UAT RAU DE MORI, JUDETUL HUNEDOARA

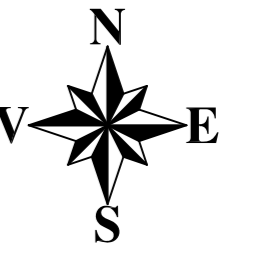

Scara 1:2000


Sistem de proiectie STEREO 70

SECTIUNEA : 272/ 453

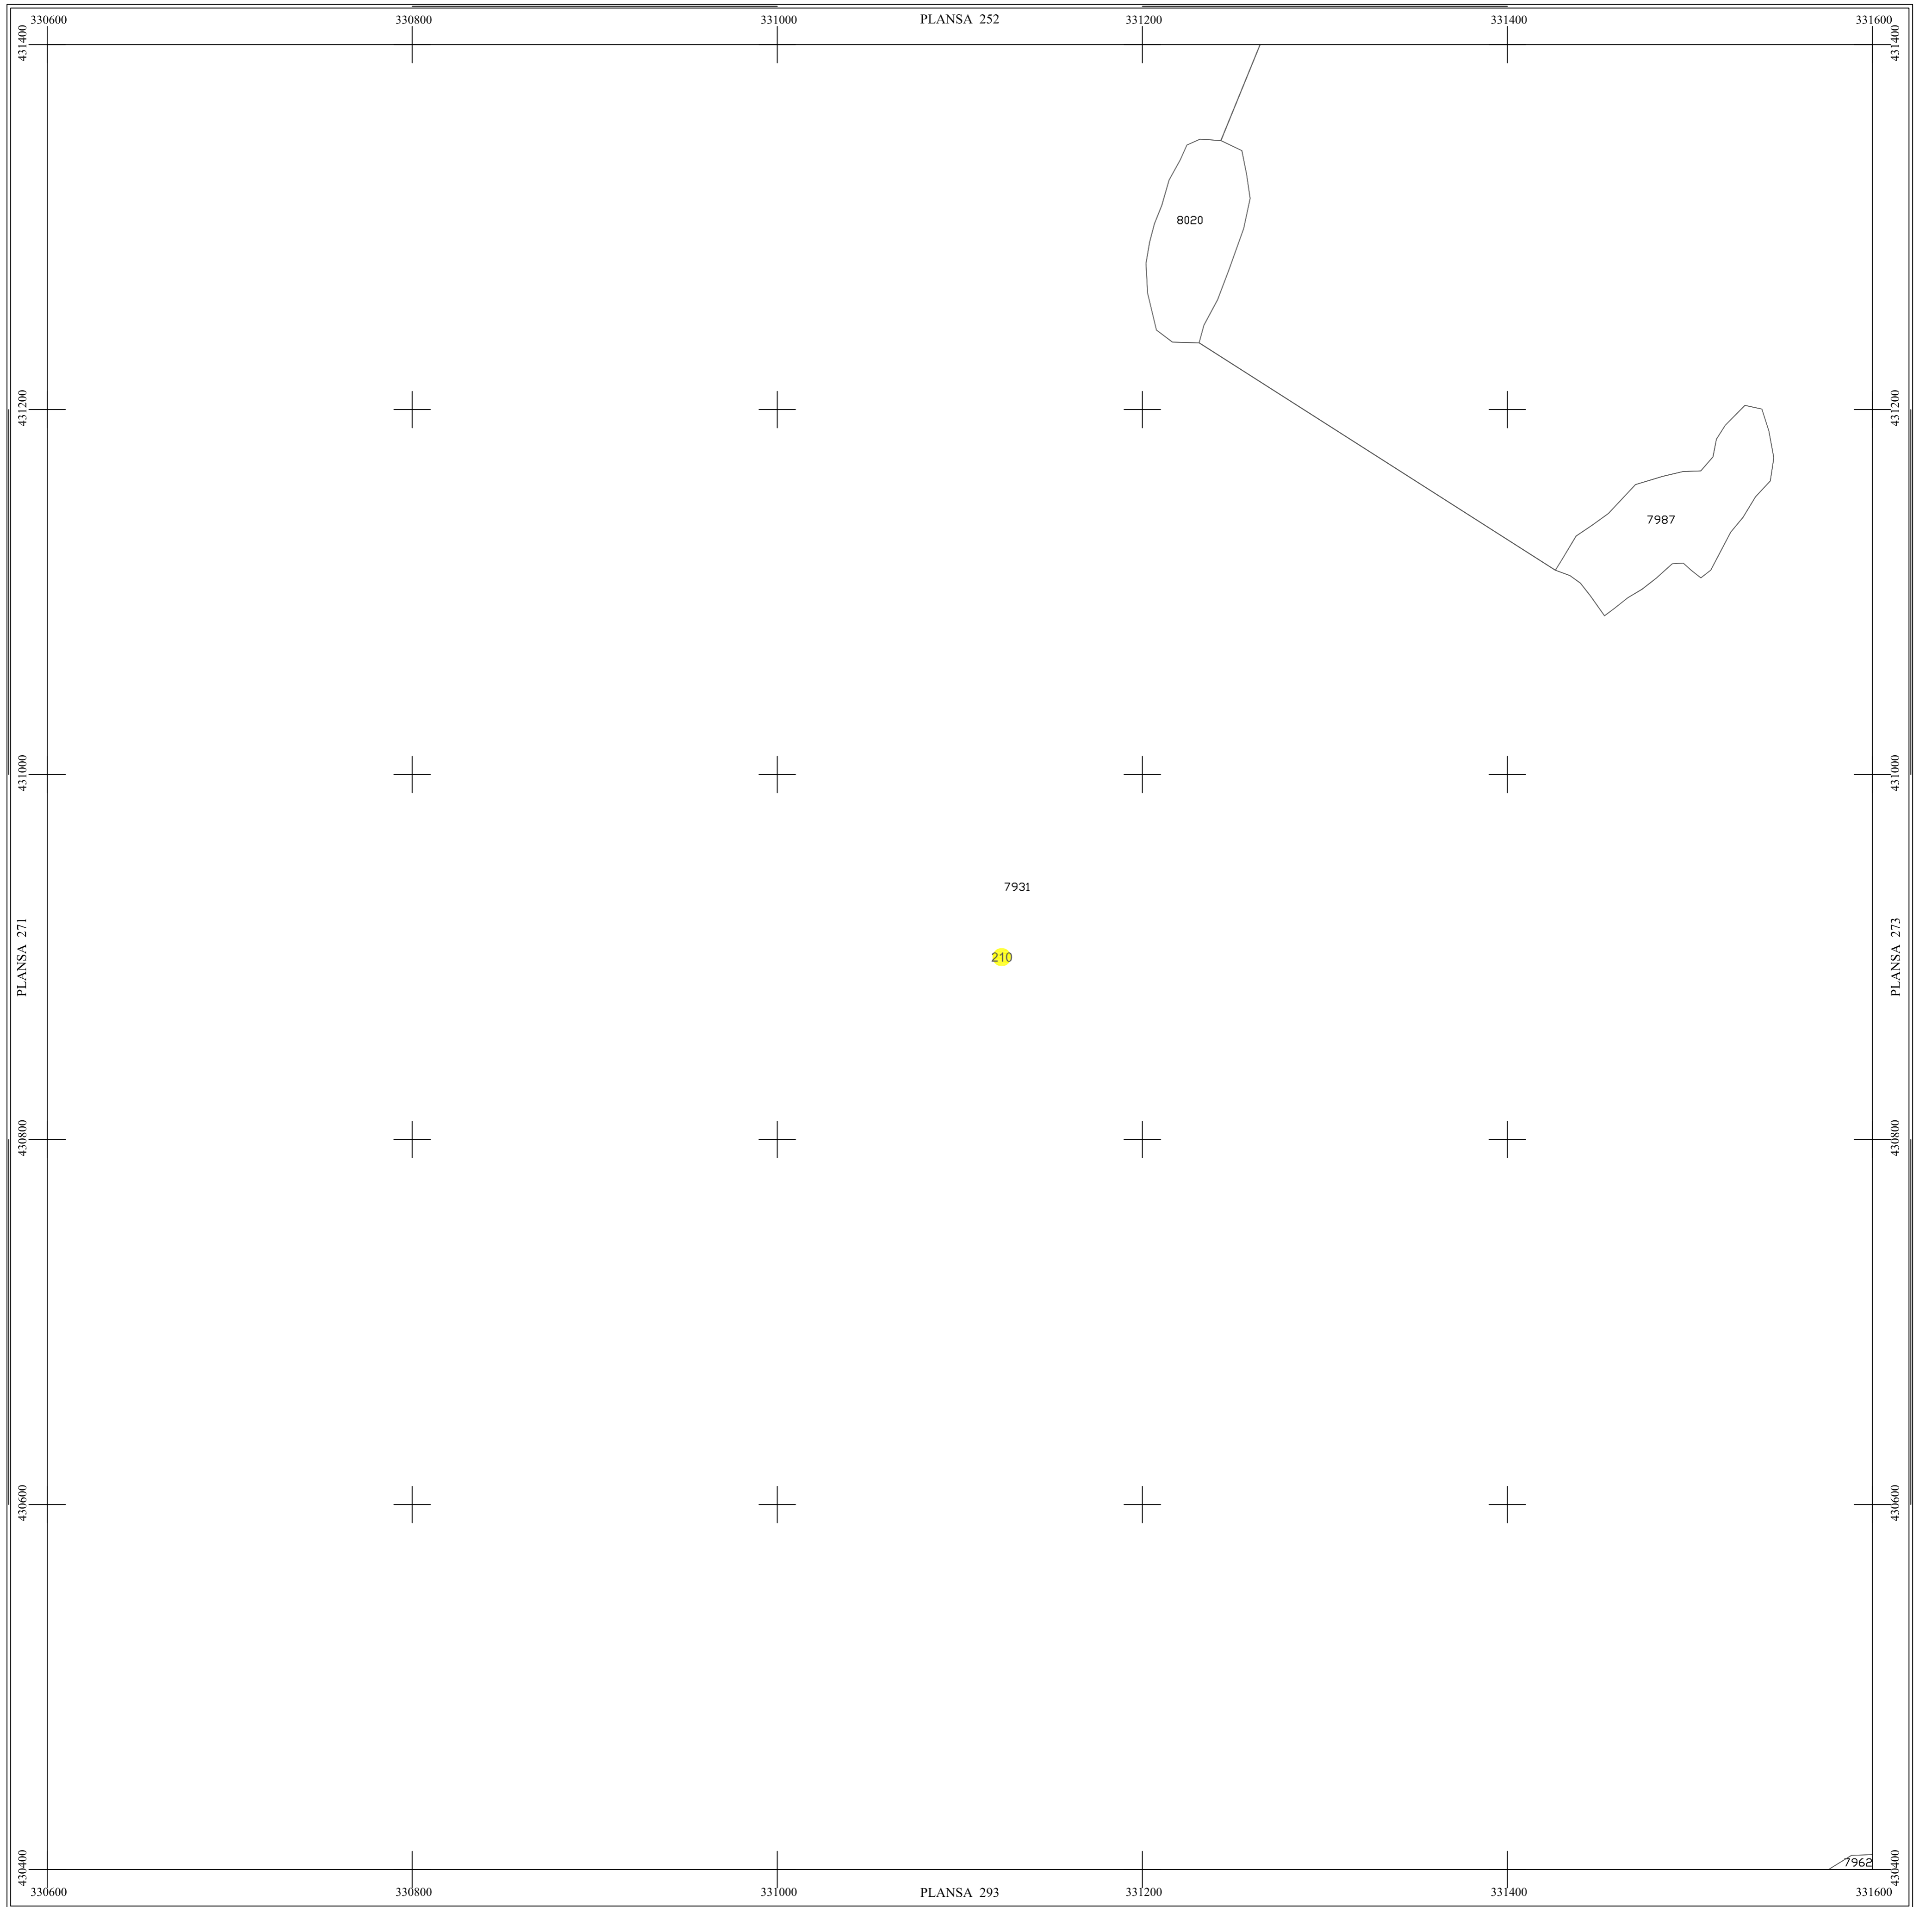

LEGENDĂ

RAU DE MORI	Denumire localitate
	Limita UAT
	Limita sector cadastral
	Limita intravilan
	Numar sector cadastral
UAT Salasul de Sus	Vecini

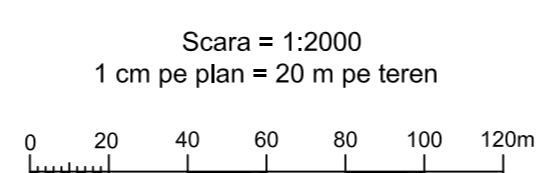

S.C. CORNEL & CORNEL TOPOEXIM S.R.L.

AGENTIA NATIONALA DE CADASTRU SI PUBLICITATE IMOBILIARA

Proiectat	ing. Calota Elena Gabriela
Măsurat	ing. Dobrita Lucian
Calculat	ing. Dan Valentin
Editat	ing. Peneoasu Cristian
Aprobat	ing. Calota Elena Gabriela

Scara	1:2000
Data	octombrie 2022

Lucrari de inregistrare sistematica a imobilelor in Sistemul Integrat de Cadastru si Carte funciara UAT RAU DE MORI