

PLAN SECTOARE CADASTRALE


UAT RAU DE MORI, JUDETUL HUNEDOARA



Scara 1:2000


Sistem de proiectie STEREO 70

SECTIUNEA : 273/ 453

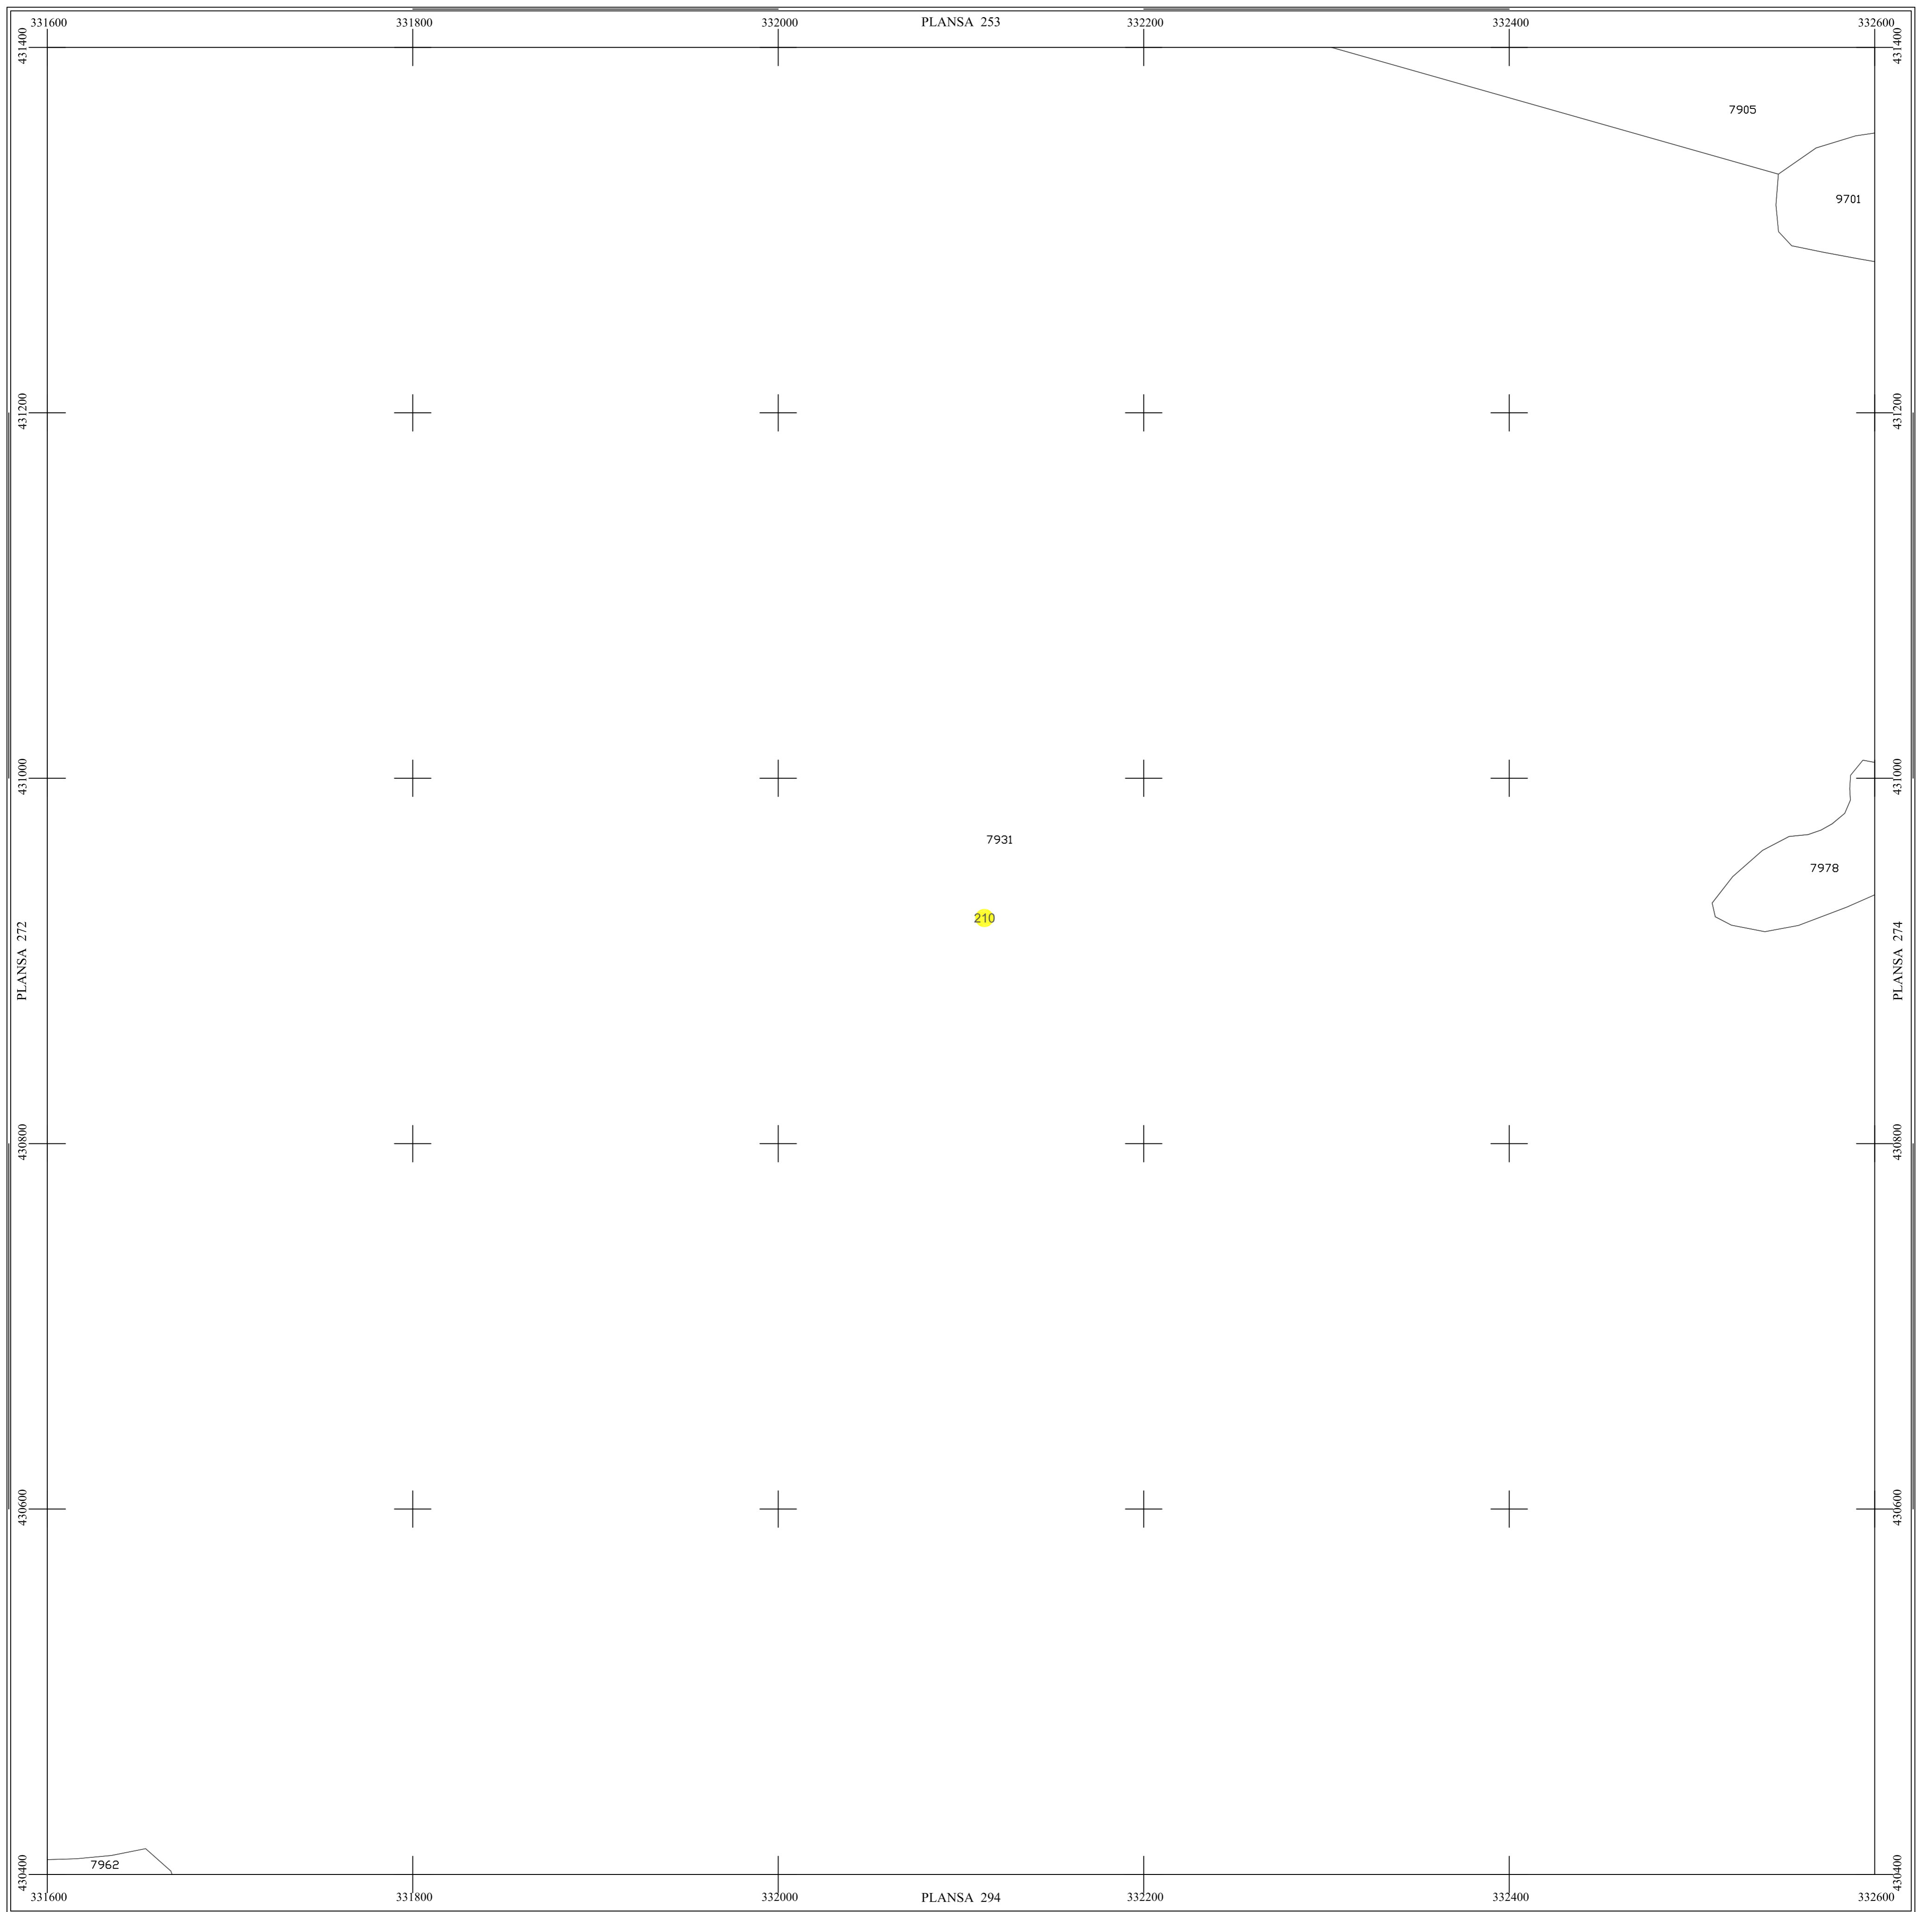

LEGENDĂ

| | |
|--------------------|-------------------------|
| RAU DE MORI | Denumire localitate |
| | Limita UAT |
| | Limita sector cadastral |
| | Limita intravilan |
| | Numar sector cadastral |
| UAT Salasul de Sus | Vecini |

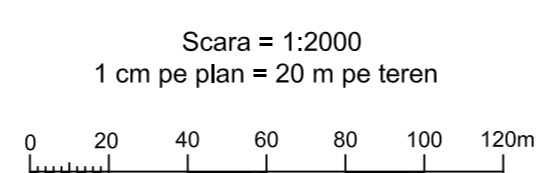

| | | | |
|--------------------------------------|----------------------------|---|--|
| S.C. CORNEL & CORNEL TOPOEXIM S.R.L. | | AGENTIA NATIONALA DE CADASTRU SI PUBLICITATE IMOBILIARA | |
| Proiectat | ing. Calota Elena Gabriela | Scara 1:2000 | Lucrari de inregistrare sistematica a imobilelor in Sistemul Integrat de Cadastru si Carte funciara UAT RAU DE MORI |
| Măsurat | ing. Dobrita Lucian | | |
| Calculat | ing. Dan Valentin | Data octombrie 2022 | |
| Editat | ing. Pencoasu Cristian | | |
| Aprobat | ing. Calota Elena Gabriela | | |