

# PLAN SECTOARE CADASTRALE


## UAT RAU DE MORI, JUDETUL HUNEDOARA



Scara 1:2000


Sistem de proiectie STEREO 70

SECTIUNEA : 274/ 453

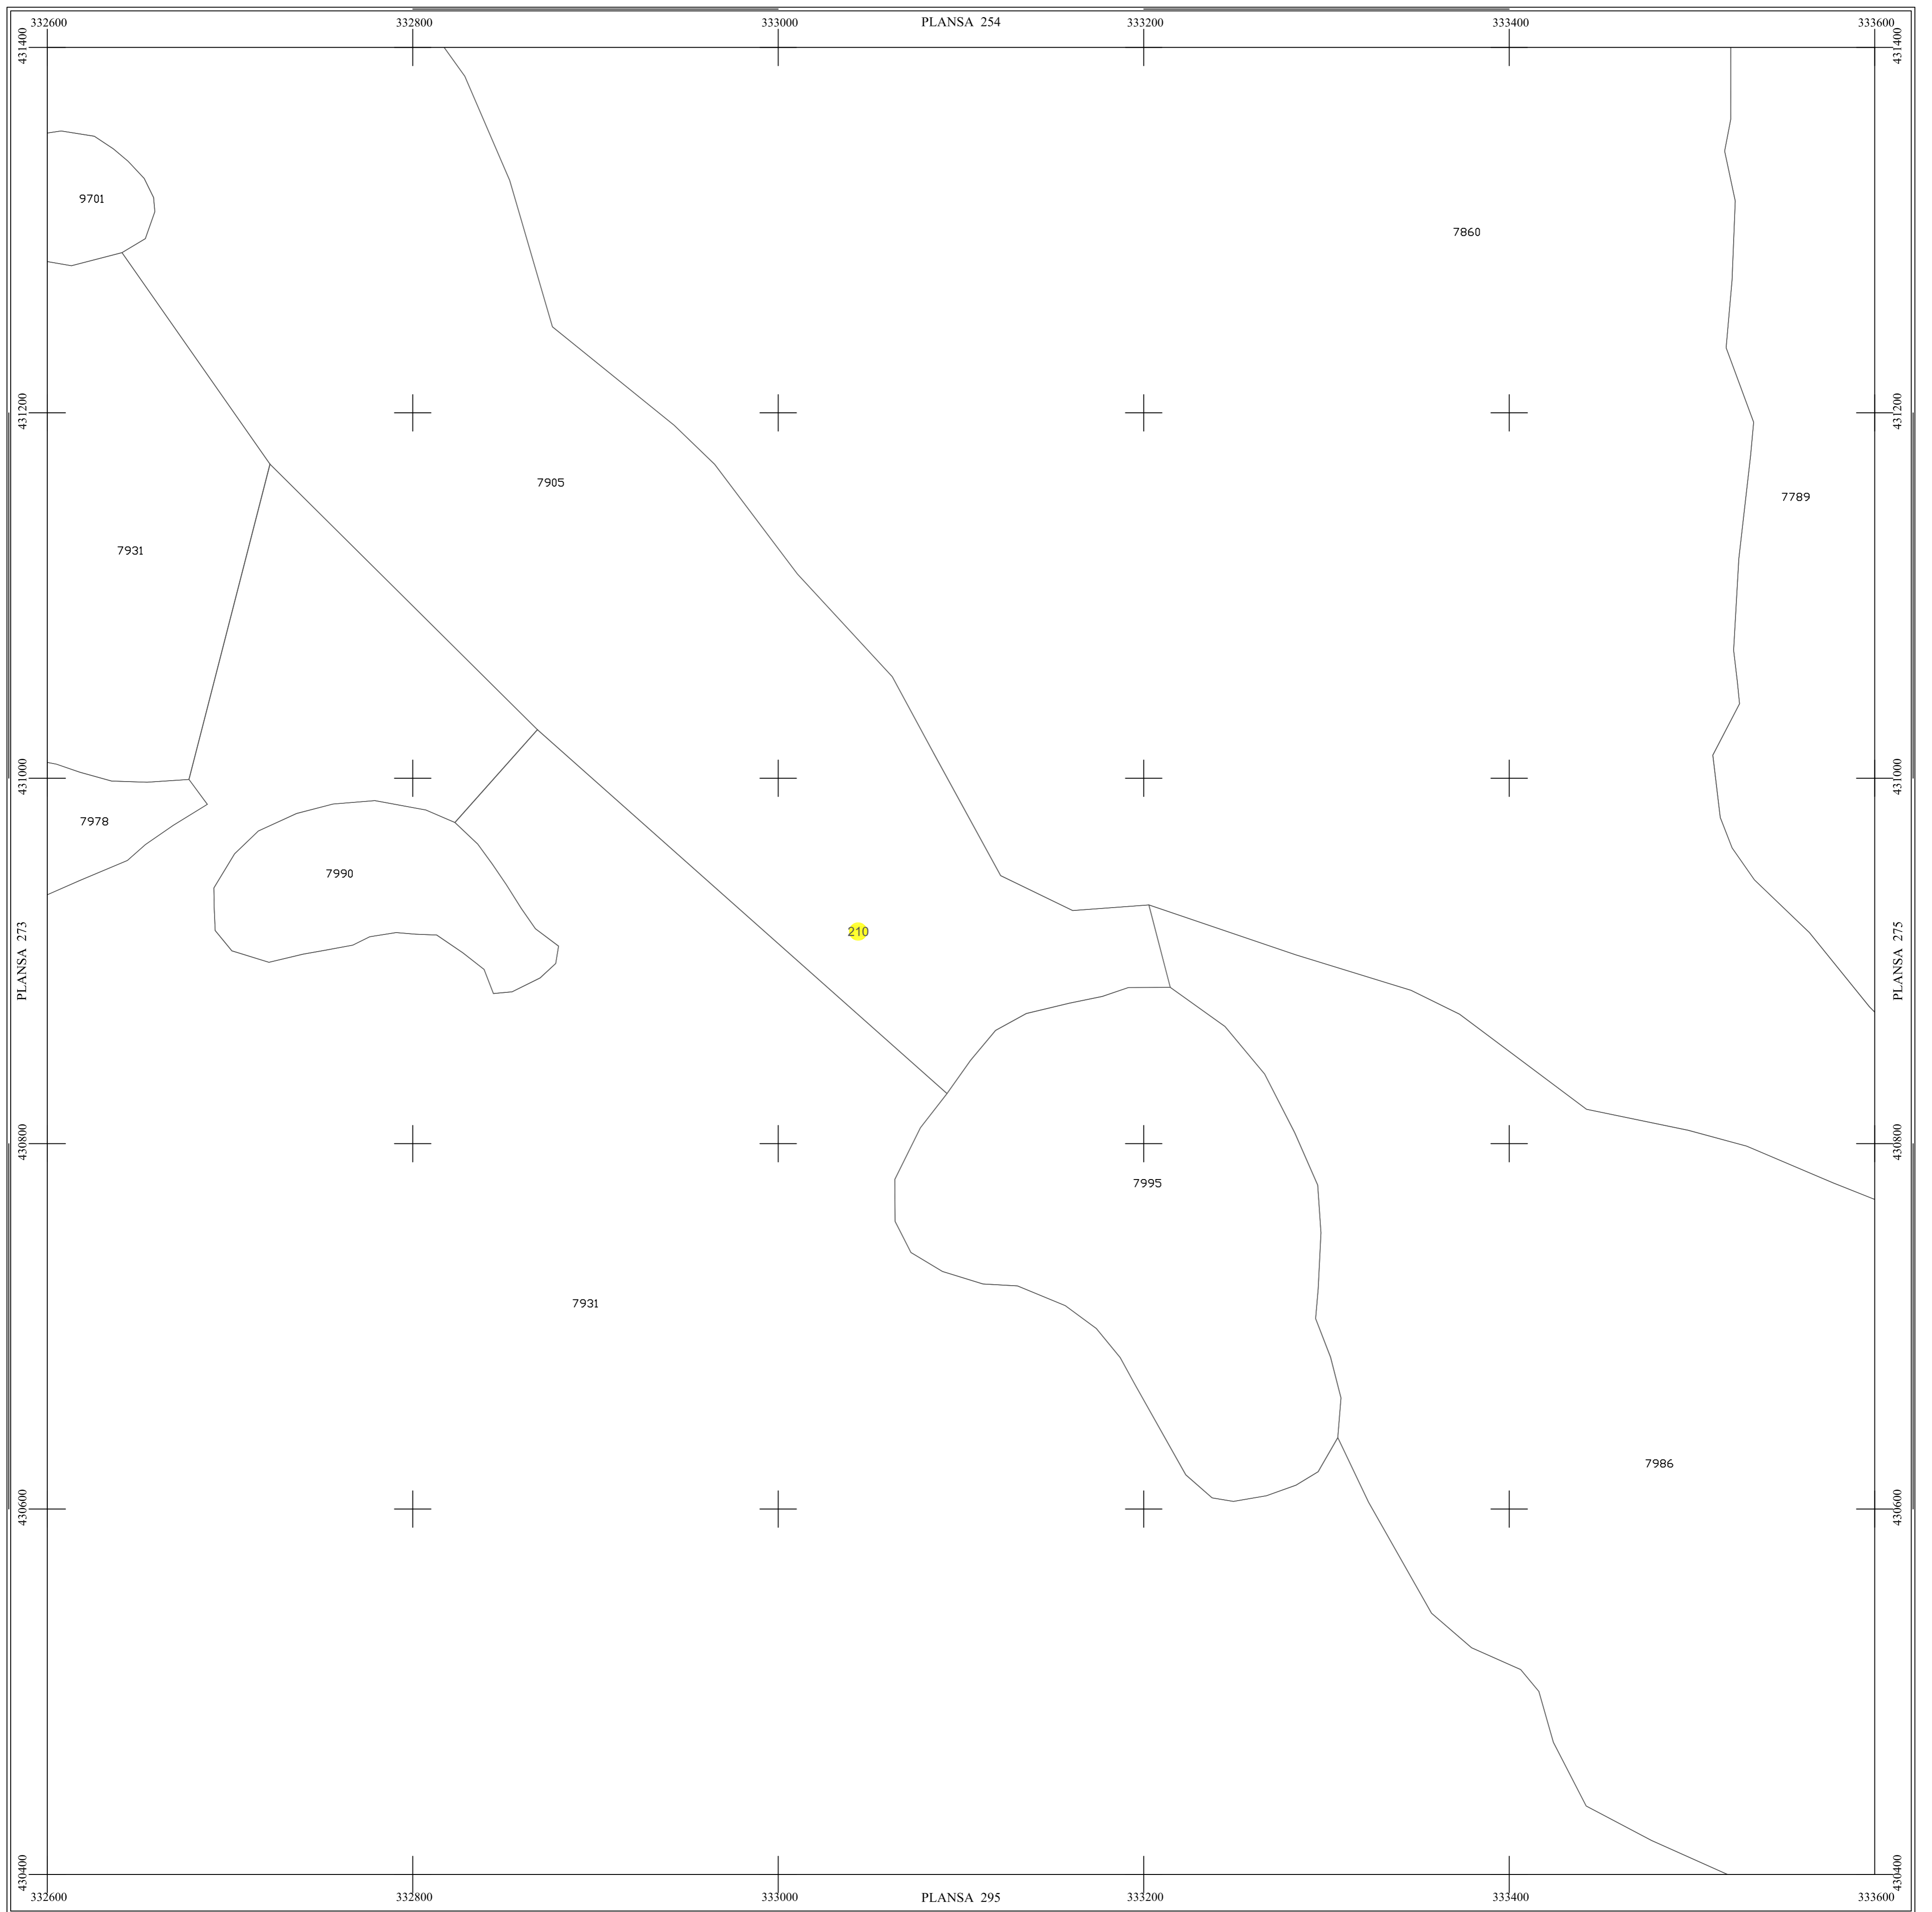

LEGENDĂ

|                    |                         |
|--------------------|-------------------------|
| RAU DE MORI        | Denumire localitate     |
|                    | Limita UAT              |
|                    | Limita sector cadastral |
|                    | Limita intravilan       |
|                    | Numar sector cadastral  |
| UAT Salasul de Sus | Vecini                  |

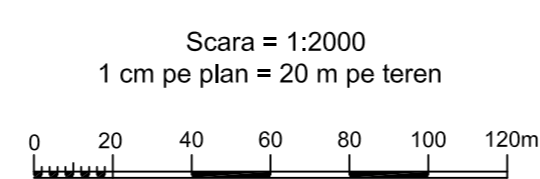

|                                      |                            |   |  |
|--------------------------------------|----------------------------|---|--|
| S.C. CORNEL & CORNEL TOPOEXIM S.R.L. |                            | AGENTIA NATIONALA DE CADASTRU SI PUBLICITATE IMOBILIARA |  |
| Proiectat                            | ing. Calota Elena Gabriela | Scara<br>1:2000   | <b>Lucrari de inregistrare sistematica a imobilelor in Sistemul Integrat de Cadastru si Carte funciara</b><br><b>UAT RAU DE MORI</b> |
| Măsurat                              | ing. Dobrita Lucian        |   |  |
| Calculat                             | ing. Dan Valentin          | Data<br>octombrie 2022                                  |  |
| Editat                               | ing. Pencoasu Cristian     |   |  |
| Aprobat                              | ing. Calota Elena Gabriela |   |  |