


# PLAN SECTOARE CADASTRALE


## UAT RAU DE MORI, JUDETUL HUNEDOARA

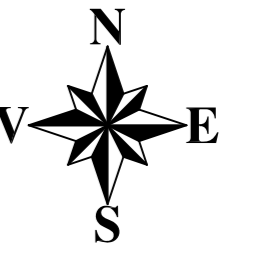

Scara 1:2000


Sistem de proiectie STEREO 70

SECTIUNEA : 299/ 453

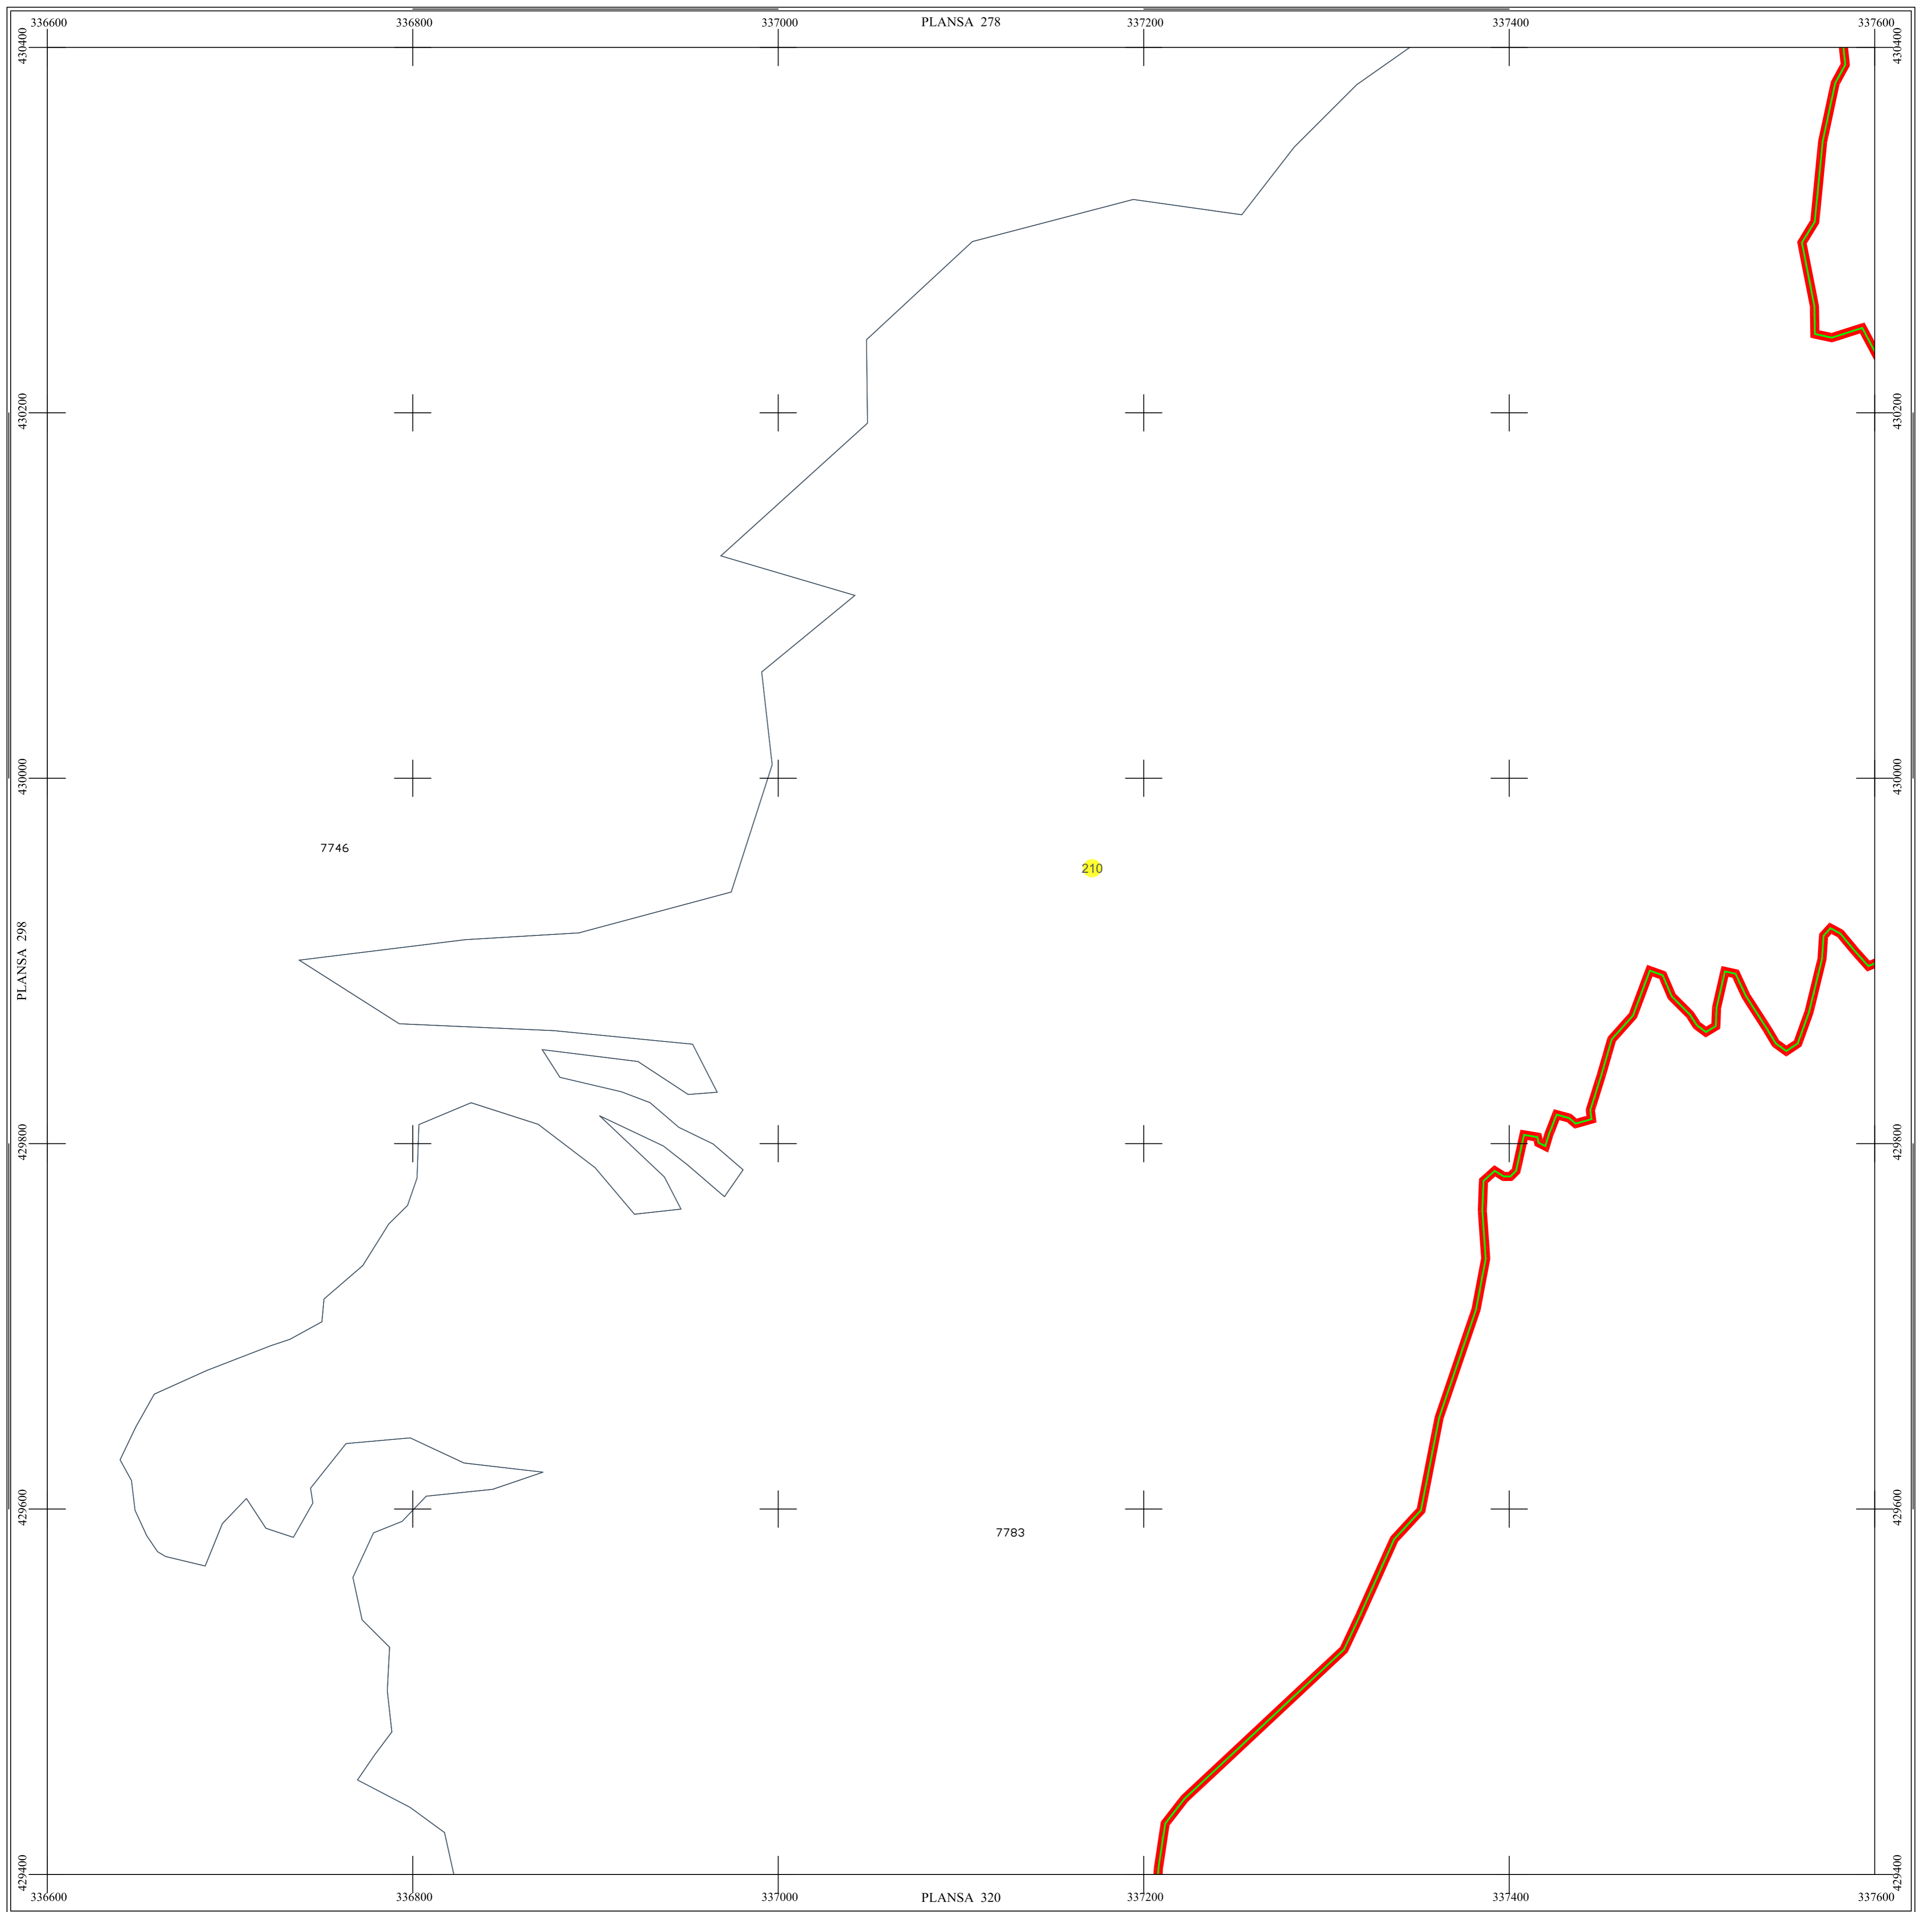

LEGENDĂ

| RAU DE MORI        | Denumire localitate     |
|--------------------|-------------------------|
|                    | Limita UAT              |
|                    | Limita sector cadastral |
|                    | Limita intravilan       |
|                    | Numar sector cadastral  |
| UAT Salasul de Sus | Vecini                  |

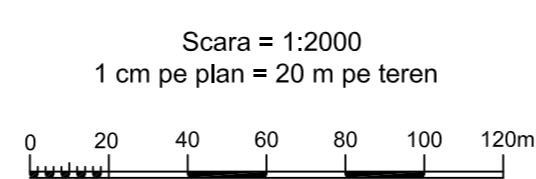

S.C. CORNEL & CORNEL TOPOEXIM S.R.L.

AGENTIA NATIONALA DE  
CADASTRU SI PUBLICITATE  
IMOBILIARA

|           |                            |
|-----------|----------------------------|
| Proiectat | ing. Calota Elena Gabriela |
| Măsurat   | ing. Dobrita Lucian        |
| Calculat  | ing. Dan Valentin          |
| Editat    | ing. Peneoasu Cristian     |
| Aprobat   | ing. Calota Elena Gabriela |

|       |                |
|-------|----------------|
| Scara | 1:2000         |
| Data  | octombrie 2022 |

**Lucrari de inregistrare  
sistematica a imobilelor in  
Sistemul Integrat de Cadastru si  
Carte funciara  
UAT RAU DE MORI**