

PLAN SECTOARE CADASTRALE


UAT RAU DE MORI, JUDETUL HUNEDOARA



Scara 1:2000


Sistem de proiectie STEREO 70

SECTIUNEA : 325/ 453

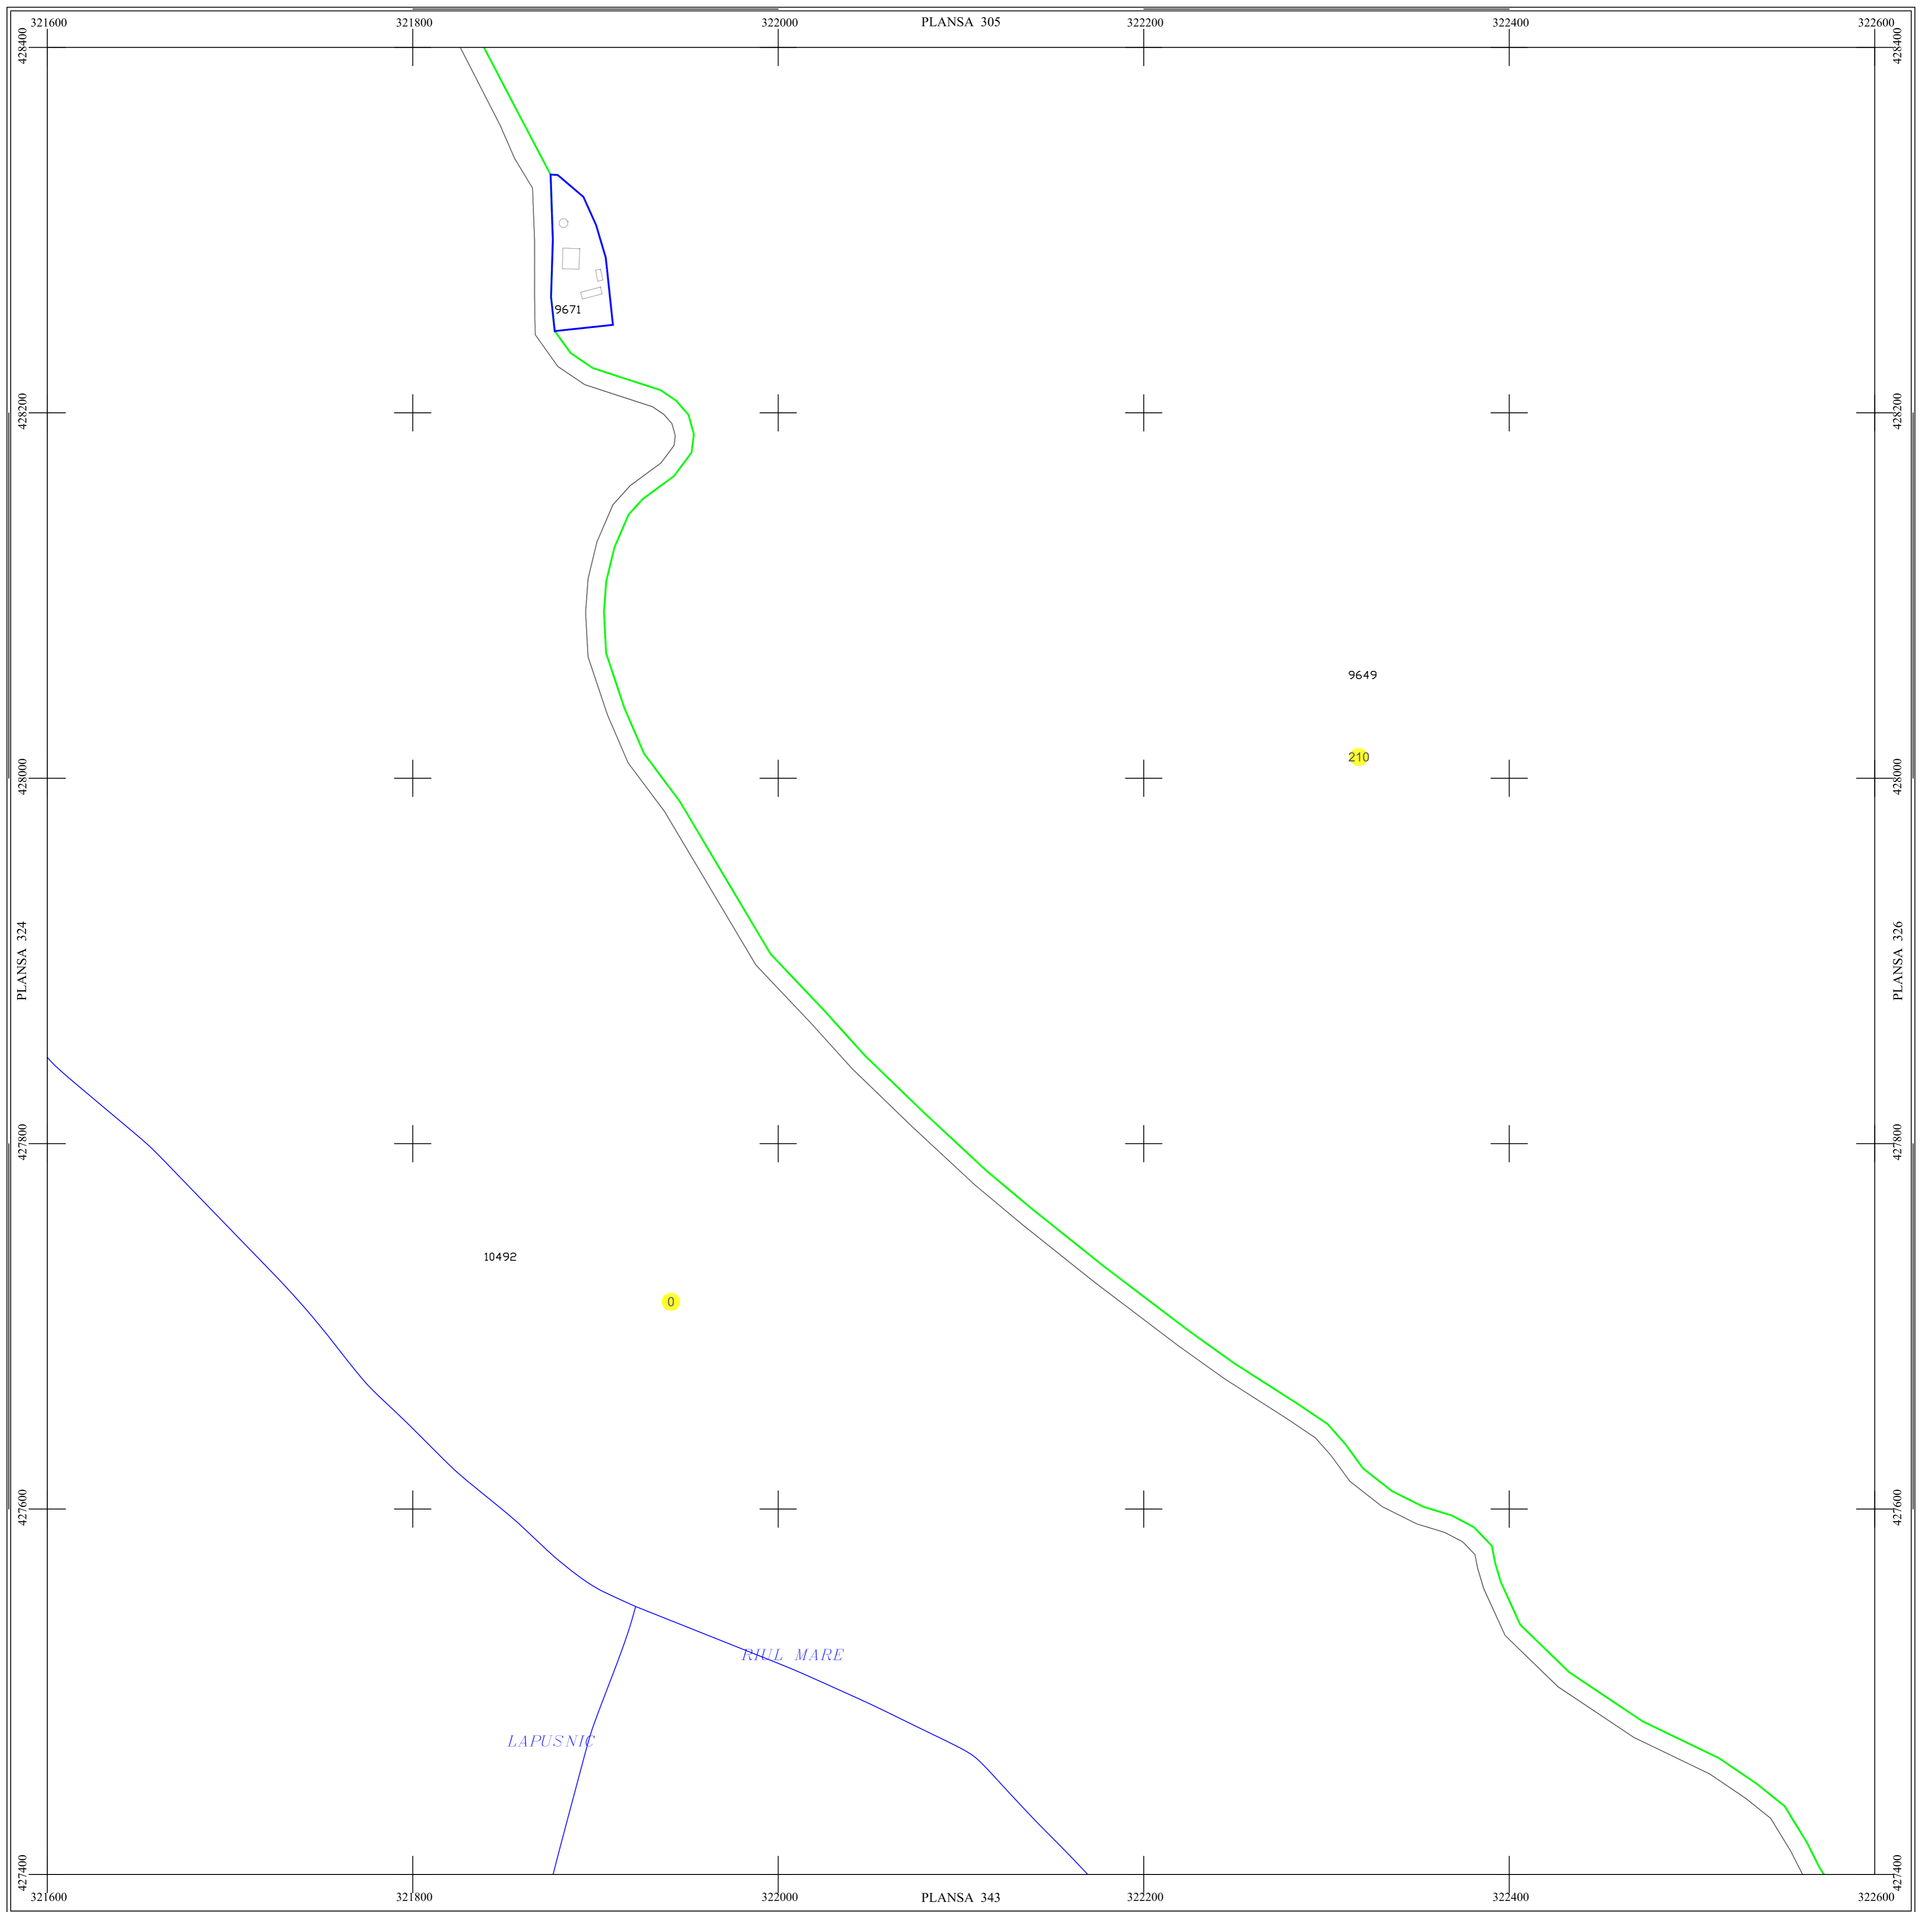

LEGENDĂ

| | |
|--------------------|-------------------------|
| RAU DE MORI | Denumire localitate |
| | Limita UAT |
| | Limita sector cadastral |
| | Limita intravilan |
| | Numar sector cadastral |
| UAT Salasul de Sus | Vecini |

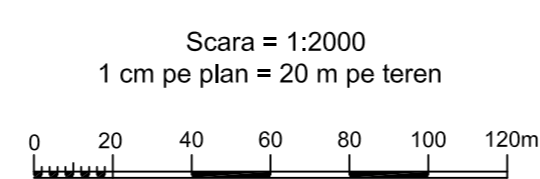

S.C. CORNEL & CORNEL TOPOEXIM S.R.L.

AGENTIA NATIONALA DE
CADASTRU SI PUBLICITATE
IMOBILIARA

| | |
|-----------|----------------------------|
| Proiectat | ing. Calota Elena Gabriela |
| Măsurat | ing. Dobrita Lucian |
| Calculat | ing. Dan Valentin |
| Editat | ing. Peneoasu Cristian |
| Aprobat | ing. Calota Elena Gabriela |

| | |
|-------|----------------|
| Scara | 1:2000 |
| Data | octombrie 2022 |

**Lucrari de inregistrare
sistematica a imobilelor in
Sistemul Integrat de Cadastru si
Carte funciara
UAT RAU DE MORI**