




PLAN CADASTRAL
 Judet Ialomita
 UAT Albesti
 Sector cadastral 1
 Scara 1:2.000
 Sistem de Proiectie STEREO 70
 - Plansa nr. 1 -

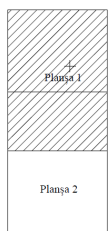

JUD. CALARASI
 UAT Dor Marunt

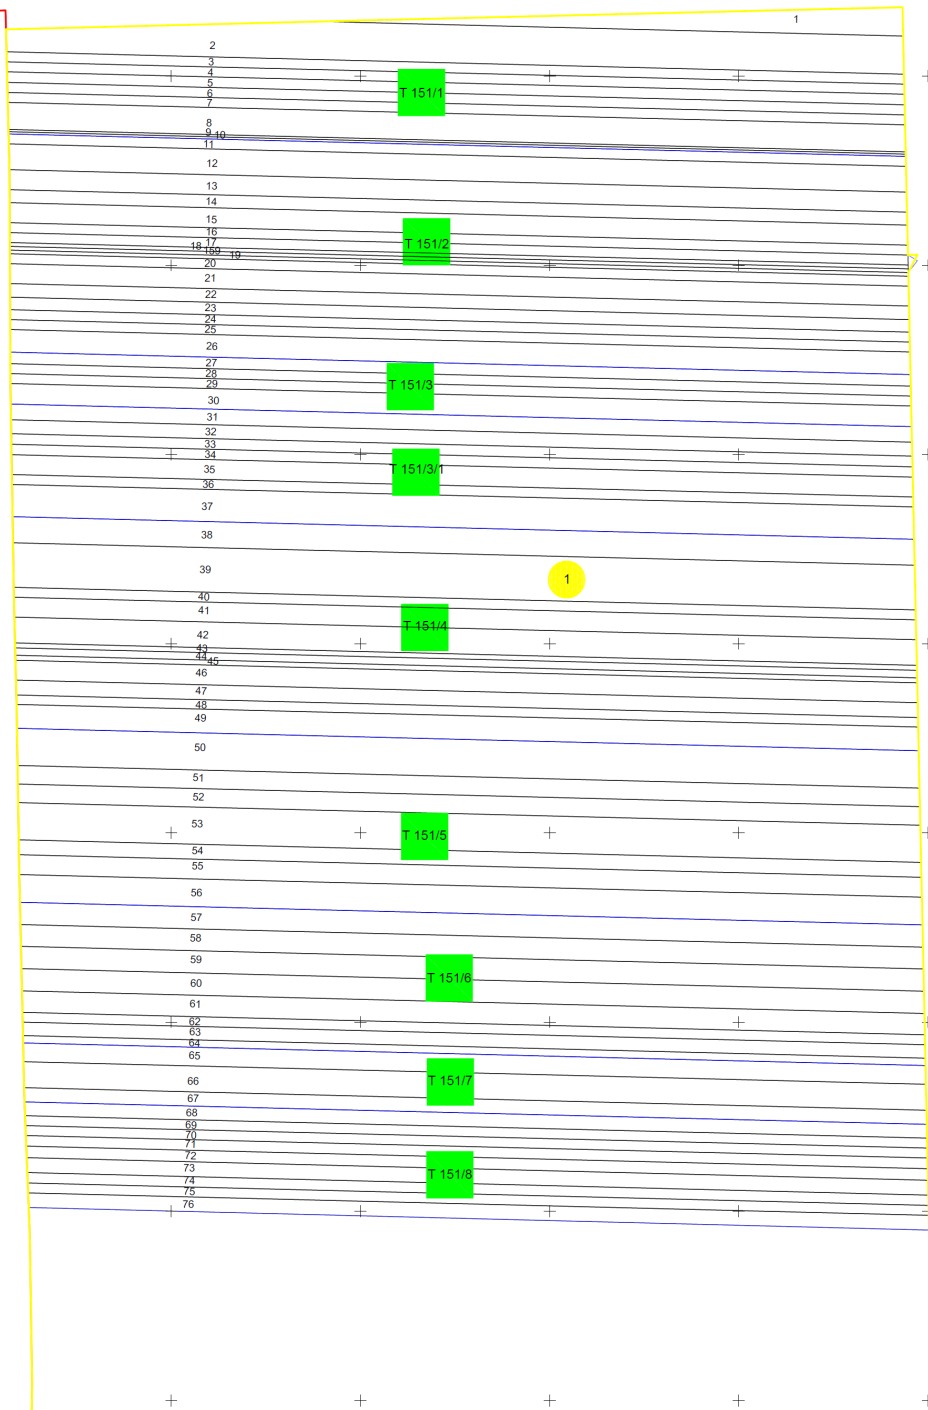

Primaria UAT Albesti
 Realizarea lucrarilor sistematice de
 cadastru pe sectoare cadastrale in
 vederea inscrierii in cartea funciara
 finantate de Agentia Nationala de
 Cadastru si Publicitate Imobiliara
 Spre Publicare

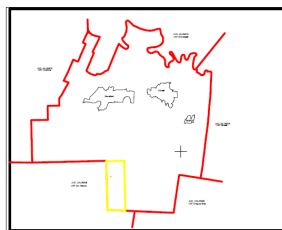

Legenda :

- Limita UAT
- Limita Sector cadastral
- Limita tarla
- Numar seetor
- Denumire tarla

Intocmit :
 SC SYSCAD SOLUTIONS SRL
 Stampila, semnatura :

 Data intocmirii :