



**PLAN CADASTRAL**  
 Judet Ialomita  
 UAT Buesti  
 Sector cadastral 1  
 Scara 1:2.000  
 Sistem de Proiectie STEREO 70  
 - Plansa nr. 1 -

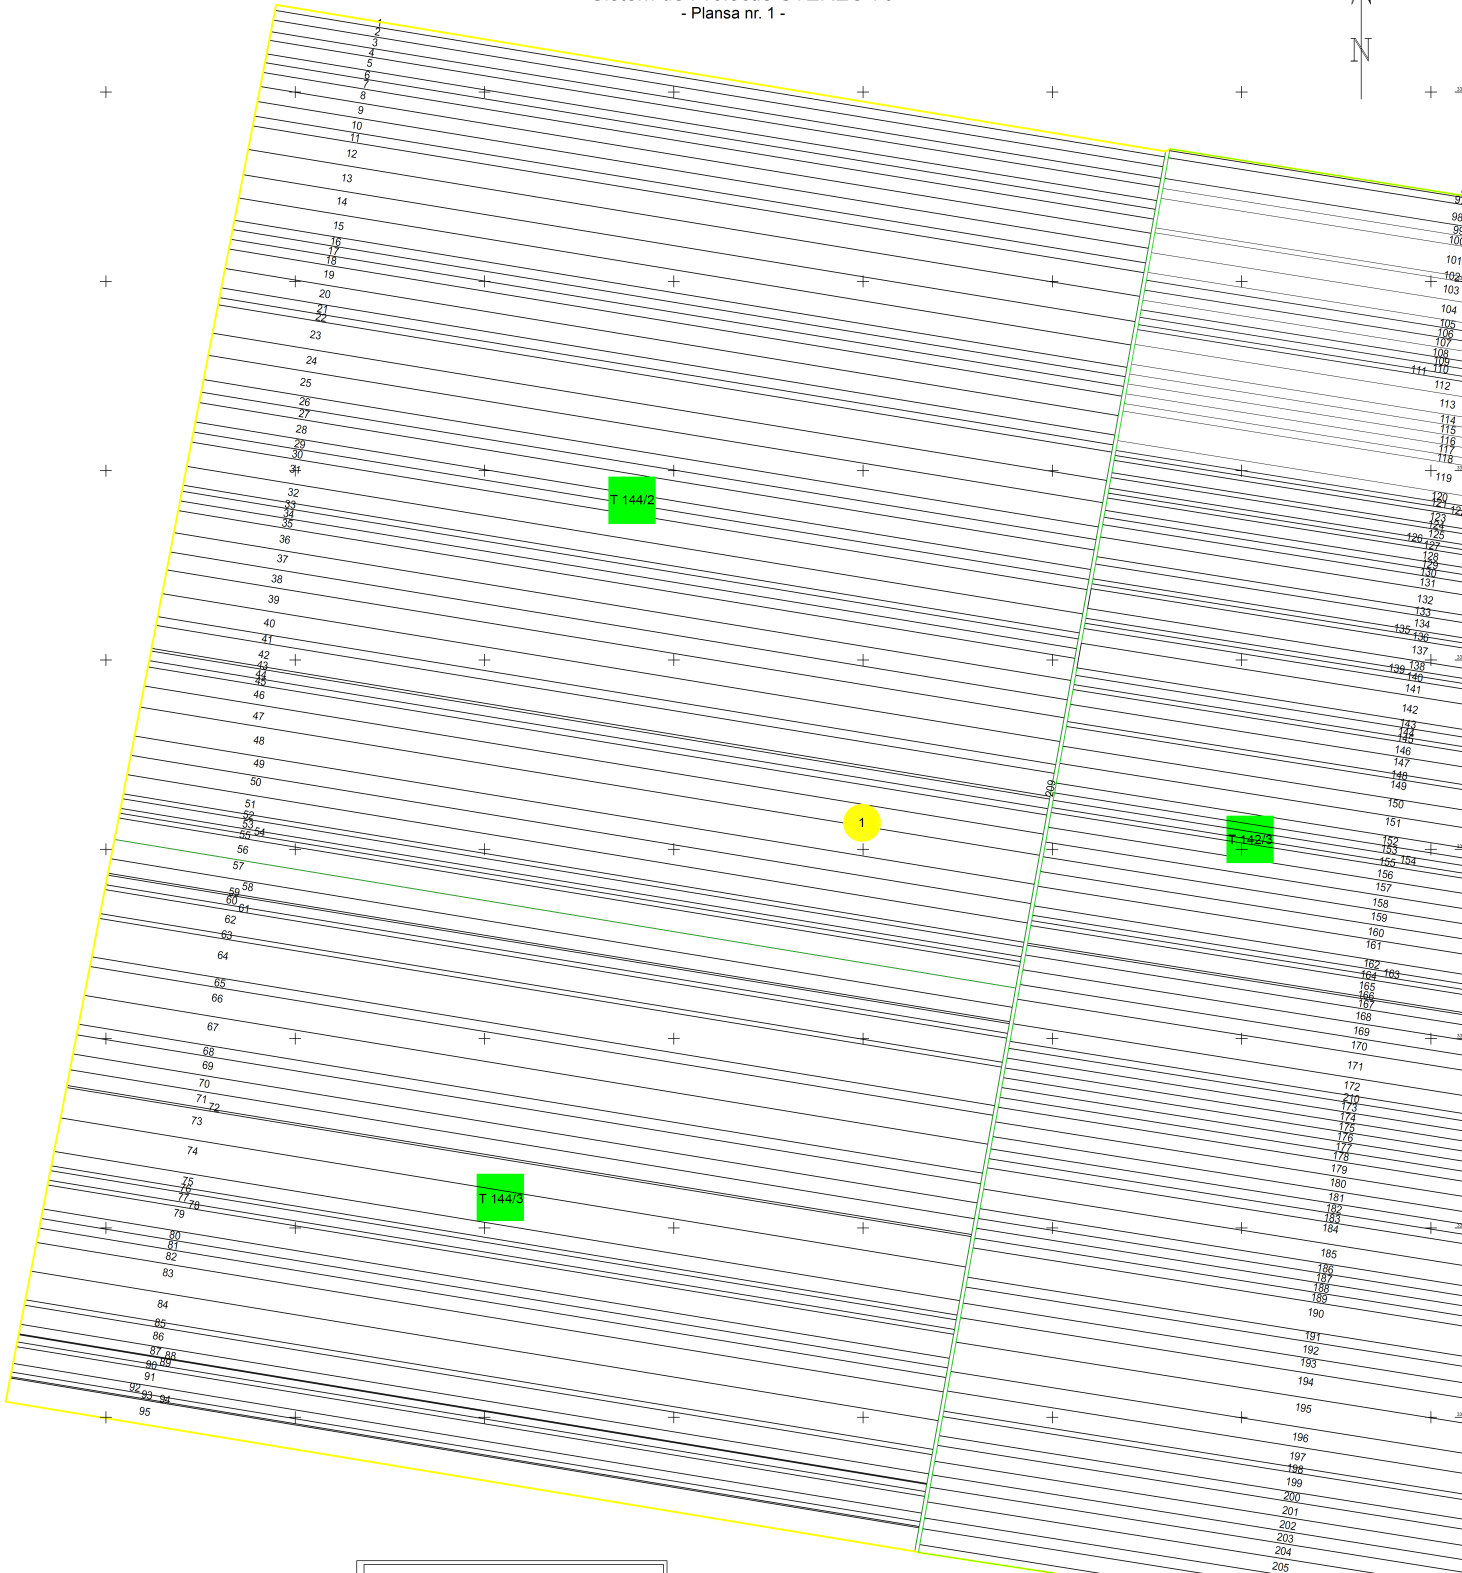


Intocmit :  
 SC SYSCAD SOLUTIONS SRL  
 Stampila, semnatura :  
 \_\_\_\_\_  
 Data intocmirii : \_\_\_\_\_

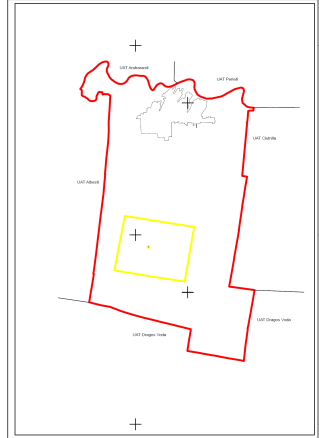

**Legenda :**

- Limita UAT
- Limita Sector cadastral
- Limita tarla
- 1 Numar sector
- T 142/3 Dehumire tarla

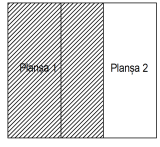

**Primaria UAT Buesti**  
 Realizarea lucrarilor sistematice de cadastru pe sectoare cadastrale in vederea inscrierii in cartea funciara finantate de Agentia Nationala de Cadastru si Publicitate Imobiliara  
**Spre Publicare**