


Plan Cadastral

UAT Gura Ialomitei, judetul Ialomita, sector cadastral nr. 9
Scara 1:2000
plansa 1/2

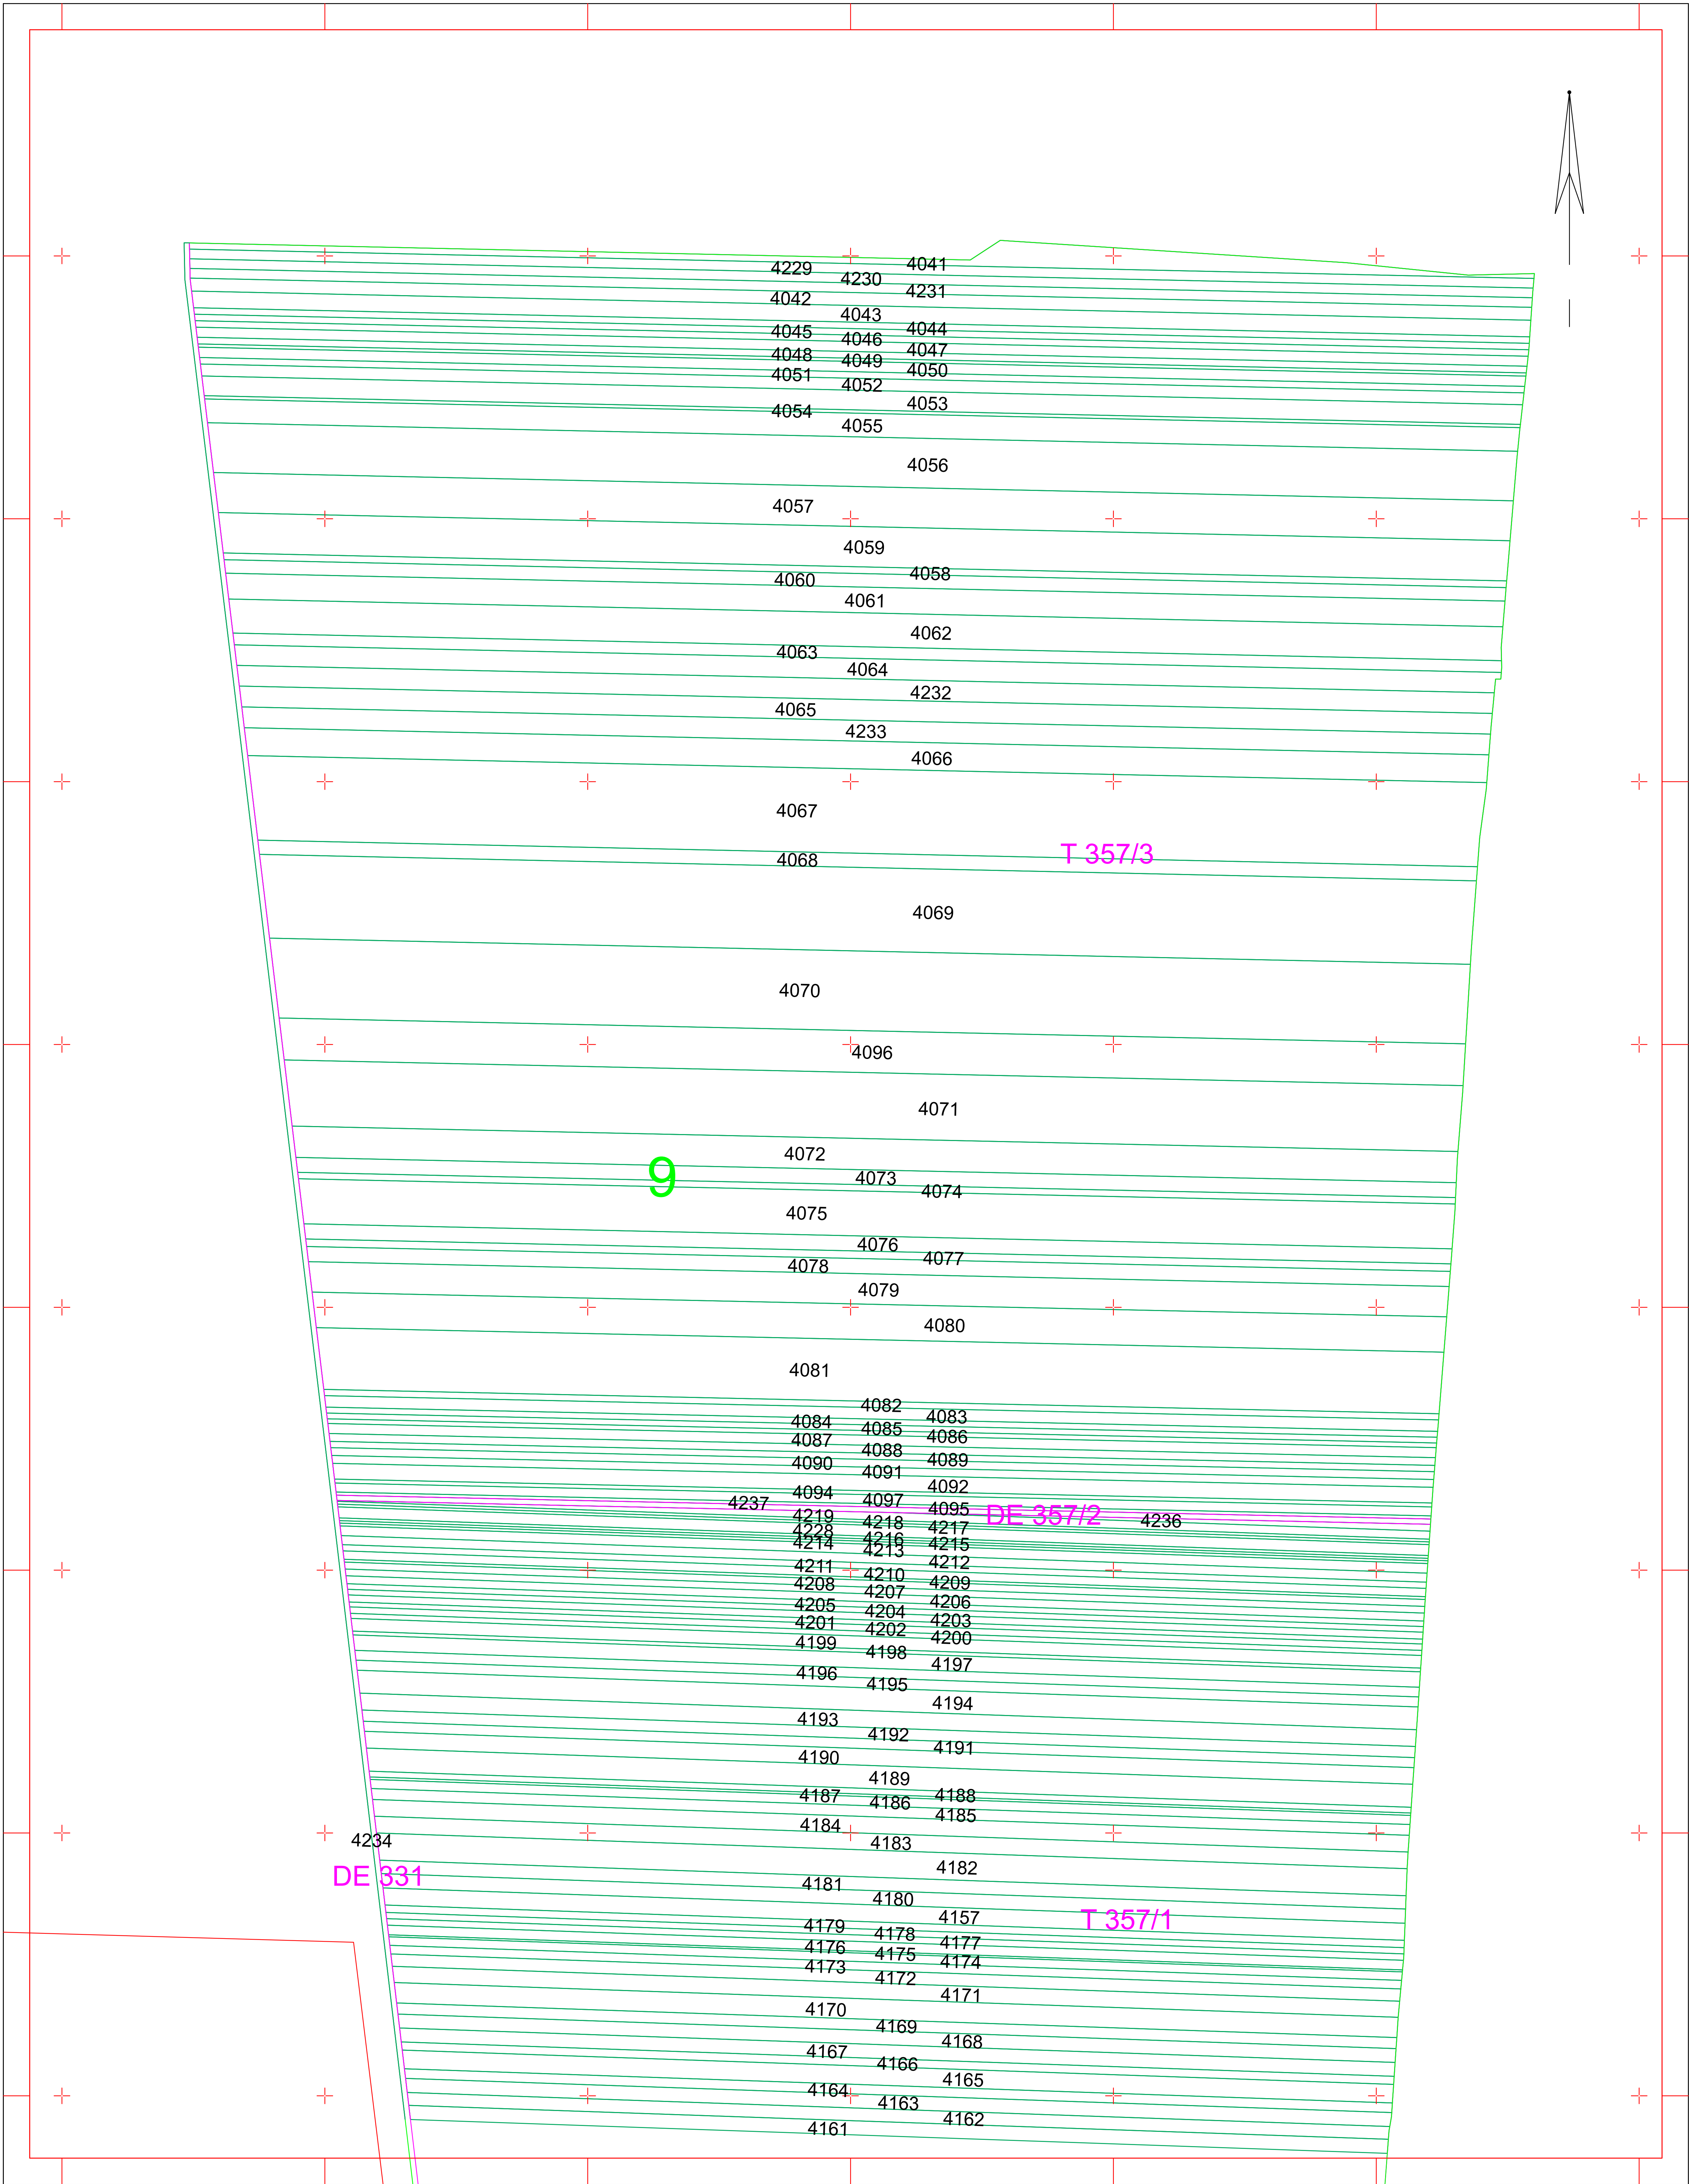

Documente tehnice ale cadastrului spre publicare

Sistem de proiectie Stereografic 1970

Schema de dispunere a planselor:


Intocmit,

Legenda:

EUROPART TRADING SURVEY S.R.L.
autorizat ANCPI clasa III, seria RO-B-J nr. 2544

Persoana Fizica Autorizata: Jianu Valentina Carmen
Autorizat cat. A, seria RO - B - F, nr. 1962

Data: mai 2025

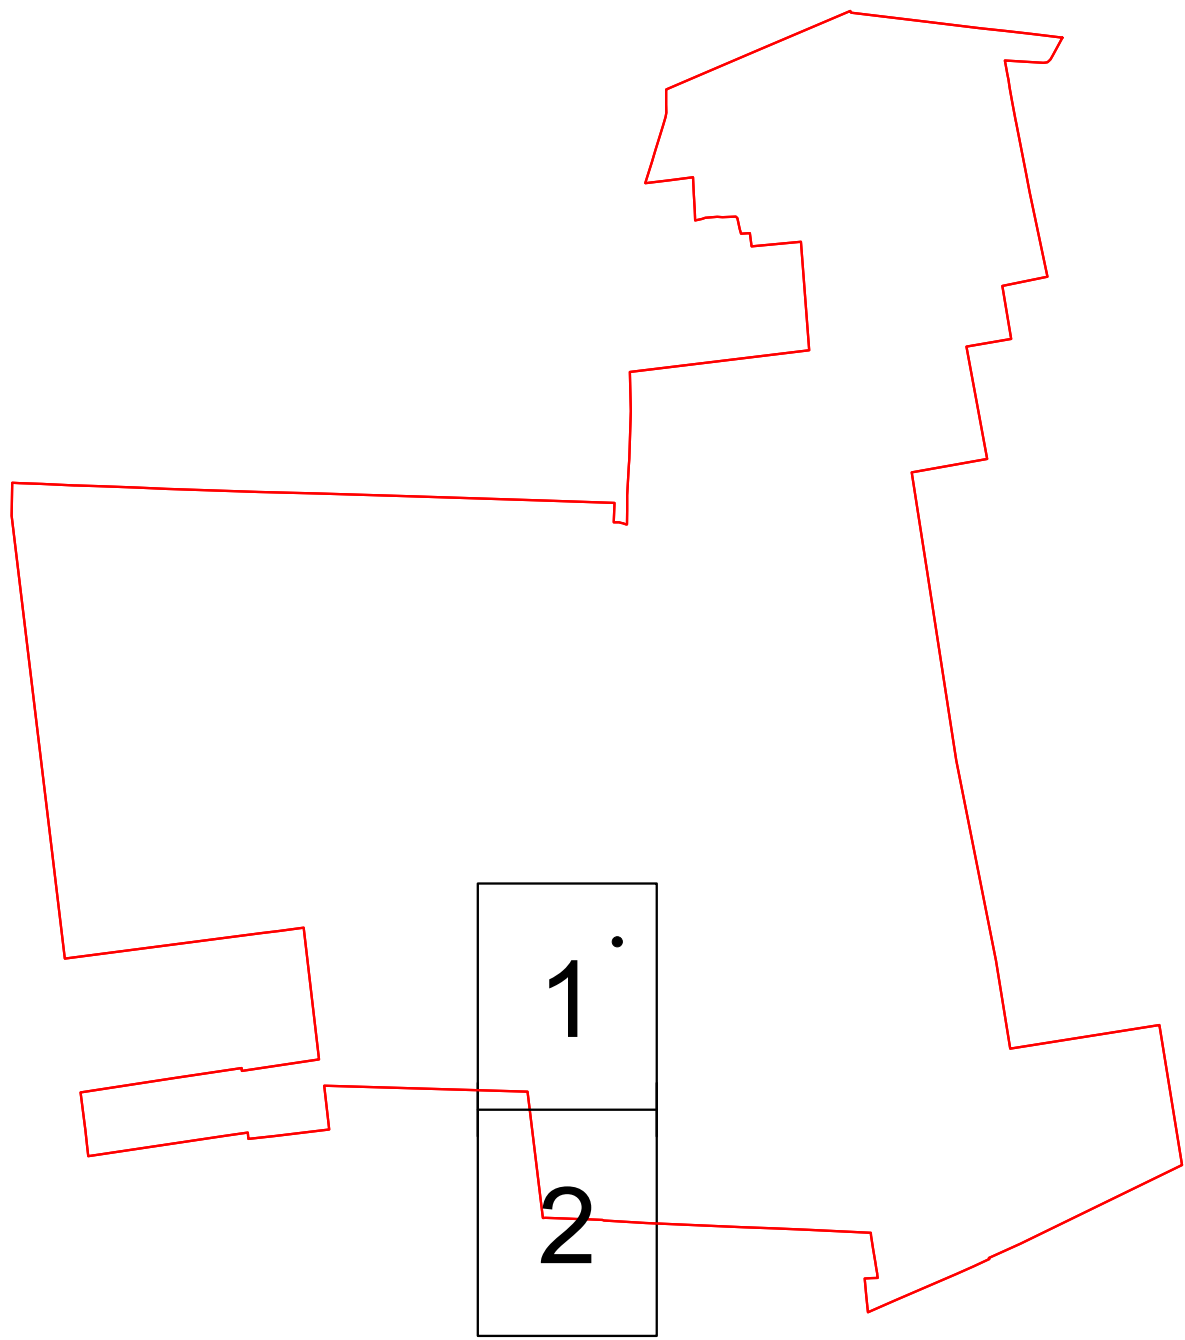

- limita UAT	
- contur sector cadastral	
- denumire sector cadastral	9
- contur tarla	
- denumire tarla	T 357/1
- contur imobil	
- denumire identificator imobil	4135