



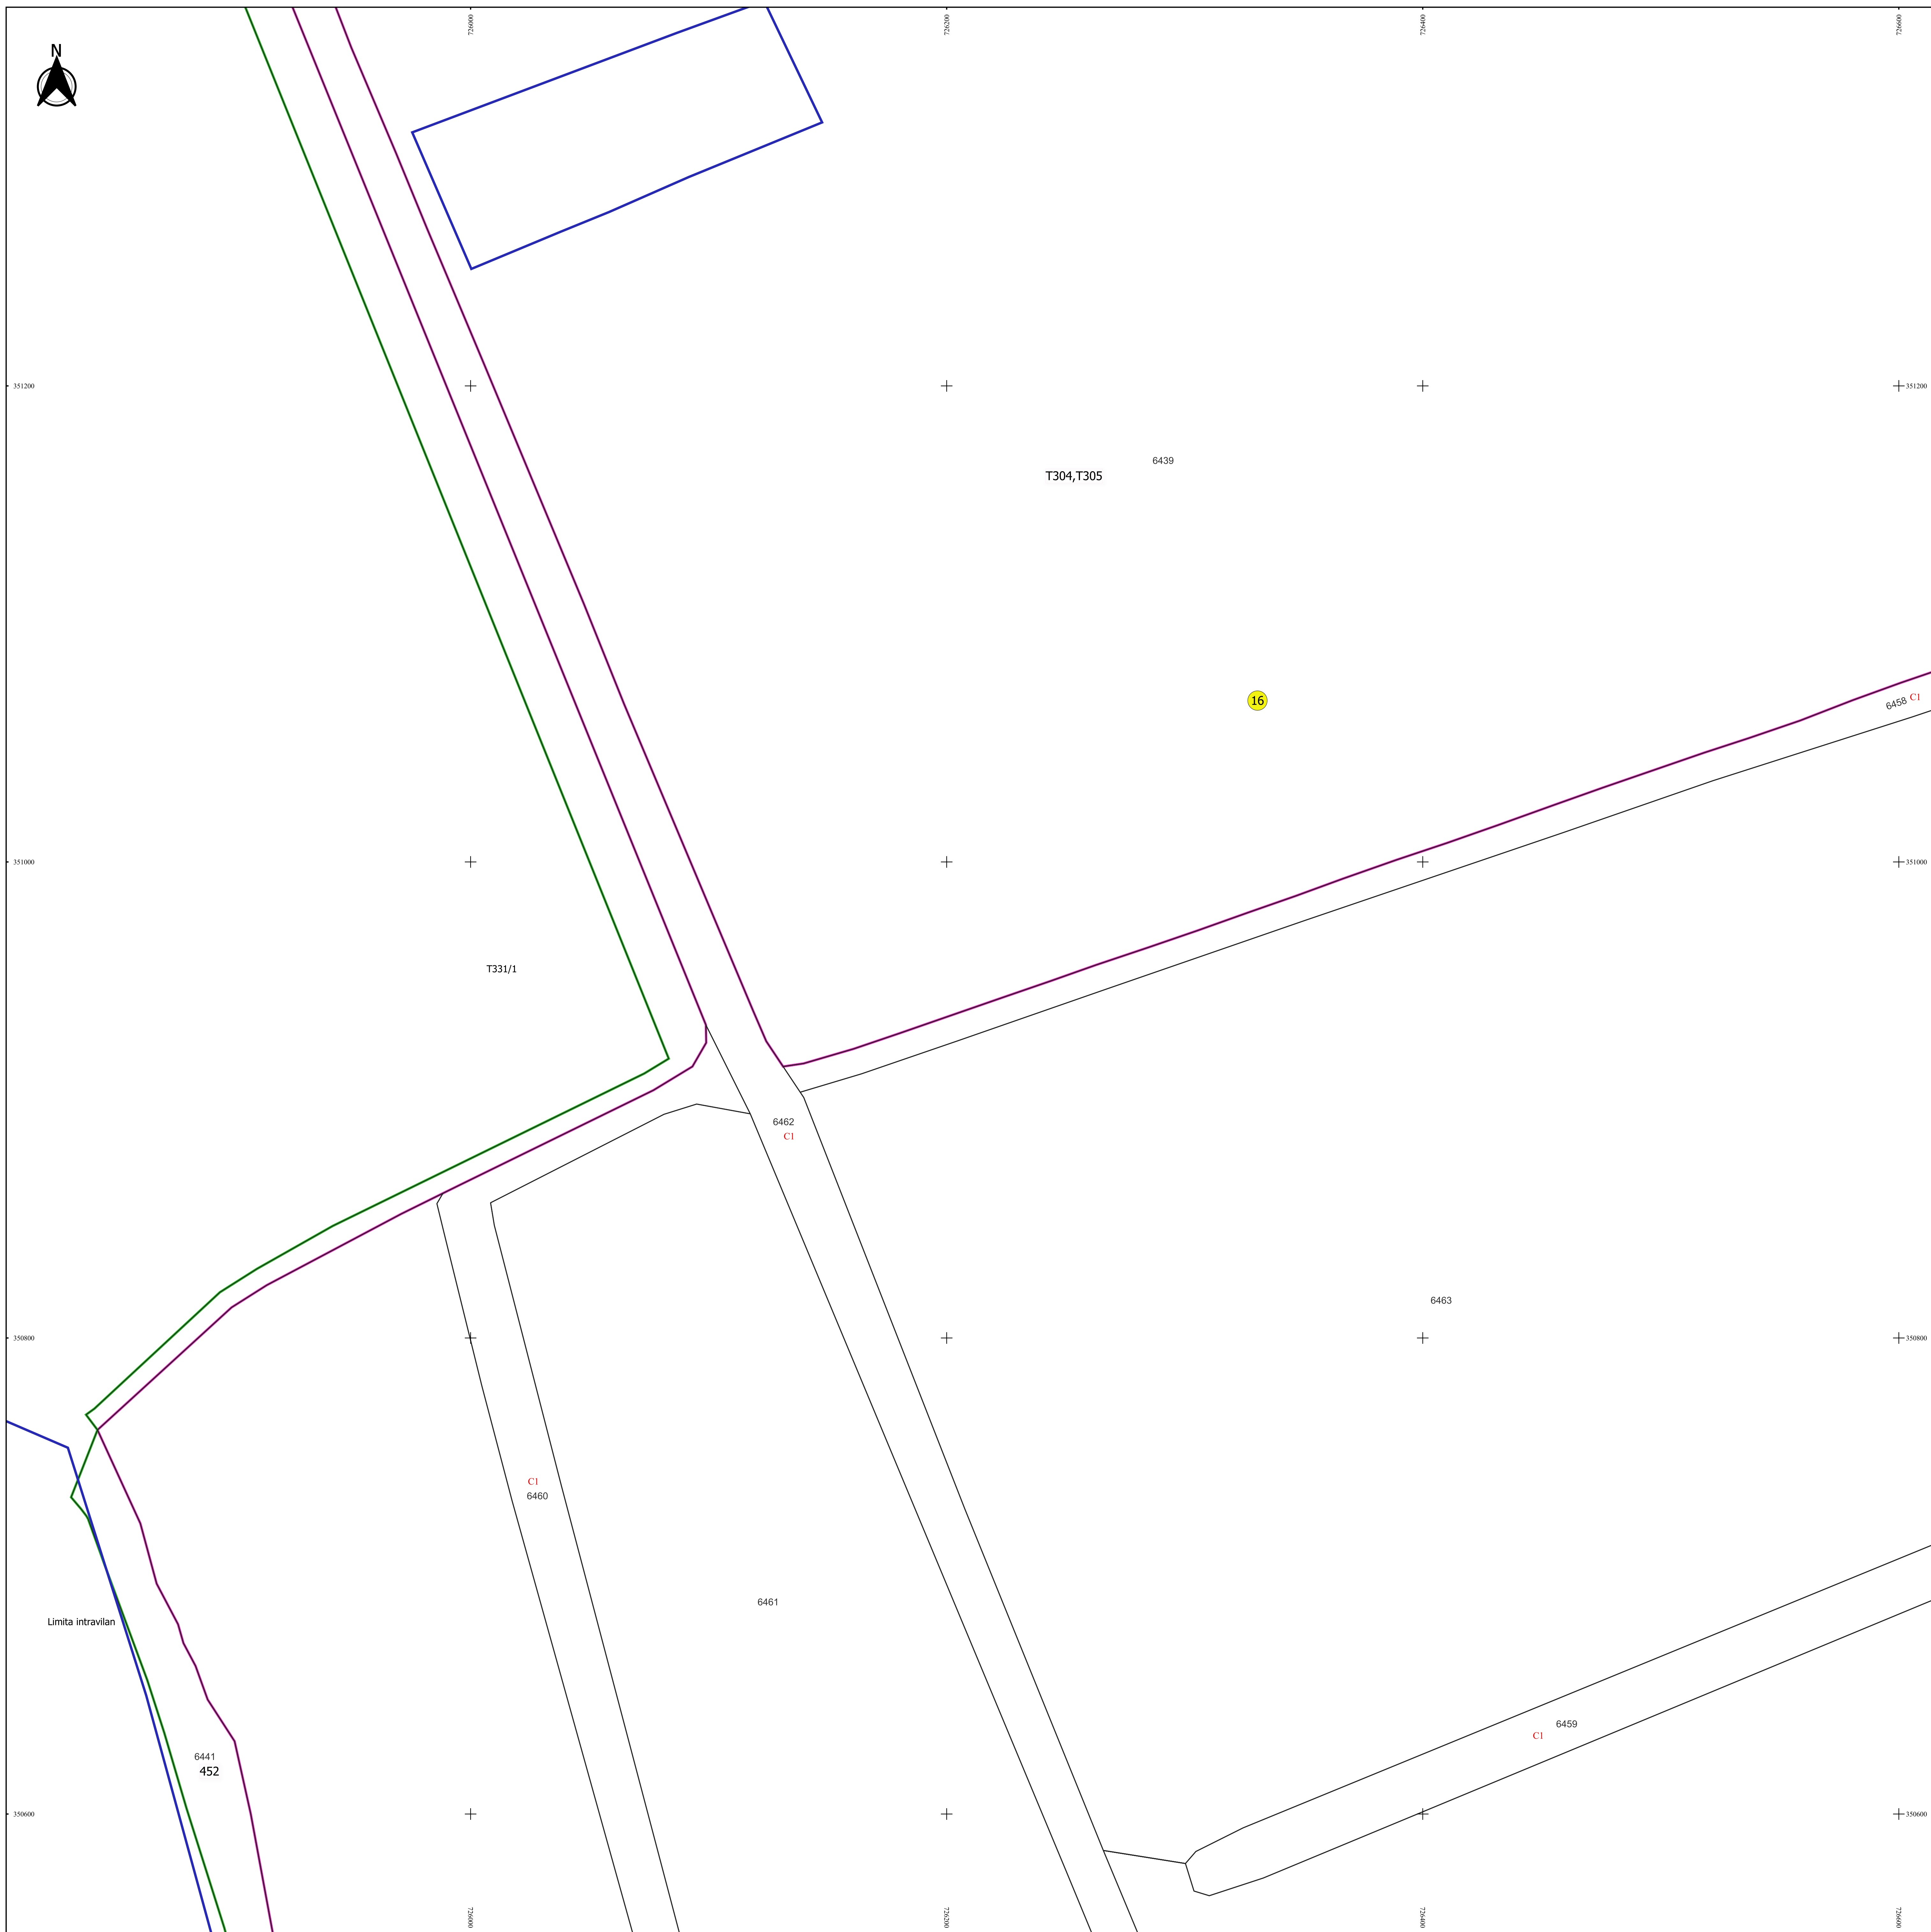

PLAN CADASTRAL
JUDEȚ IALOMITA, UAT VLADENI
Sectorul Cadastral 16
Spre publicare
Scara 1:1000
Sistem de proiecție "STEREO '70"
- Plansa 16 -

Schița de racordare a planșelor


Piano 1	Piano 2	Piano 3			
Piano 4	Piano 5	Piano 6	Piano 7	Piano 8	Piano 9
Piano 10	Piano 11	Piano 12	Piano 13		Piano 15
Piano 16	Piano 17	Piano 18	Piano 18		
Piano 20	Piano 21	Piano 22	Piano 23		
Piano 24	Piano 25	Piano 26	Piano 27		
Piano 28	Piano 29	Piano 30	Piano 31		
	Piano 32	Piano 33			

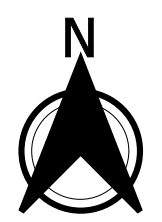

Legendă

- | | |
|---------|--------------------|
| — | Limită sector |
| — | Limită UAT |
| — | Limită intravilan |
| — | Limită imobil |
| — | Limită construcții |
| — | Limită tarla |
| 16 | Număr sector |
| 6447 | Număr imobil |
| 6457-C1 | Număr construcții |
| 462 | Număr tarla |
| T331A1 | Toponimie |

Schița dispunerii sectorului cadastral

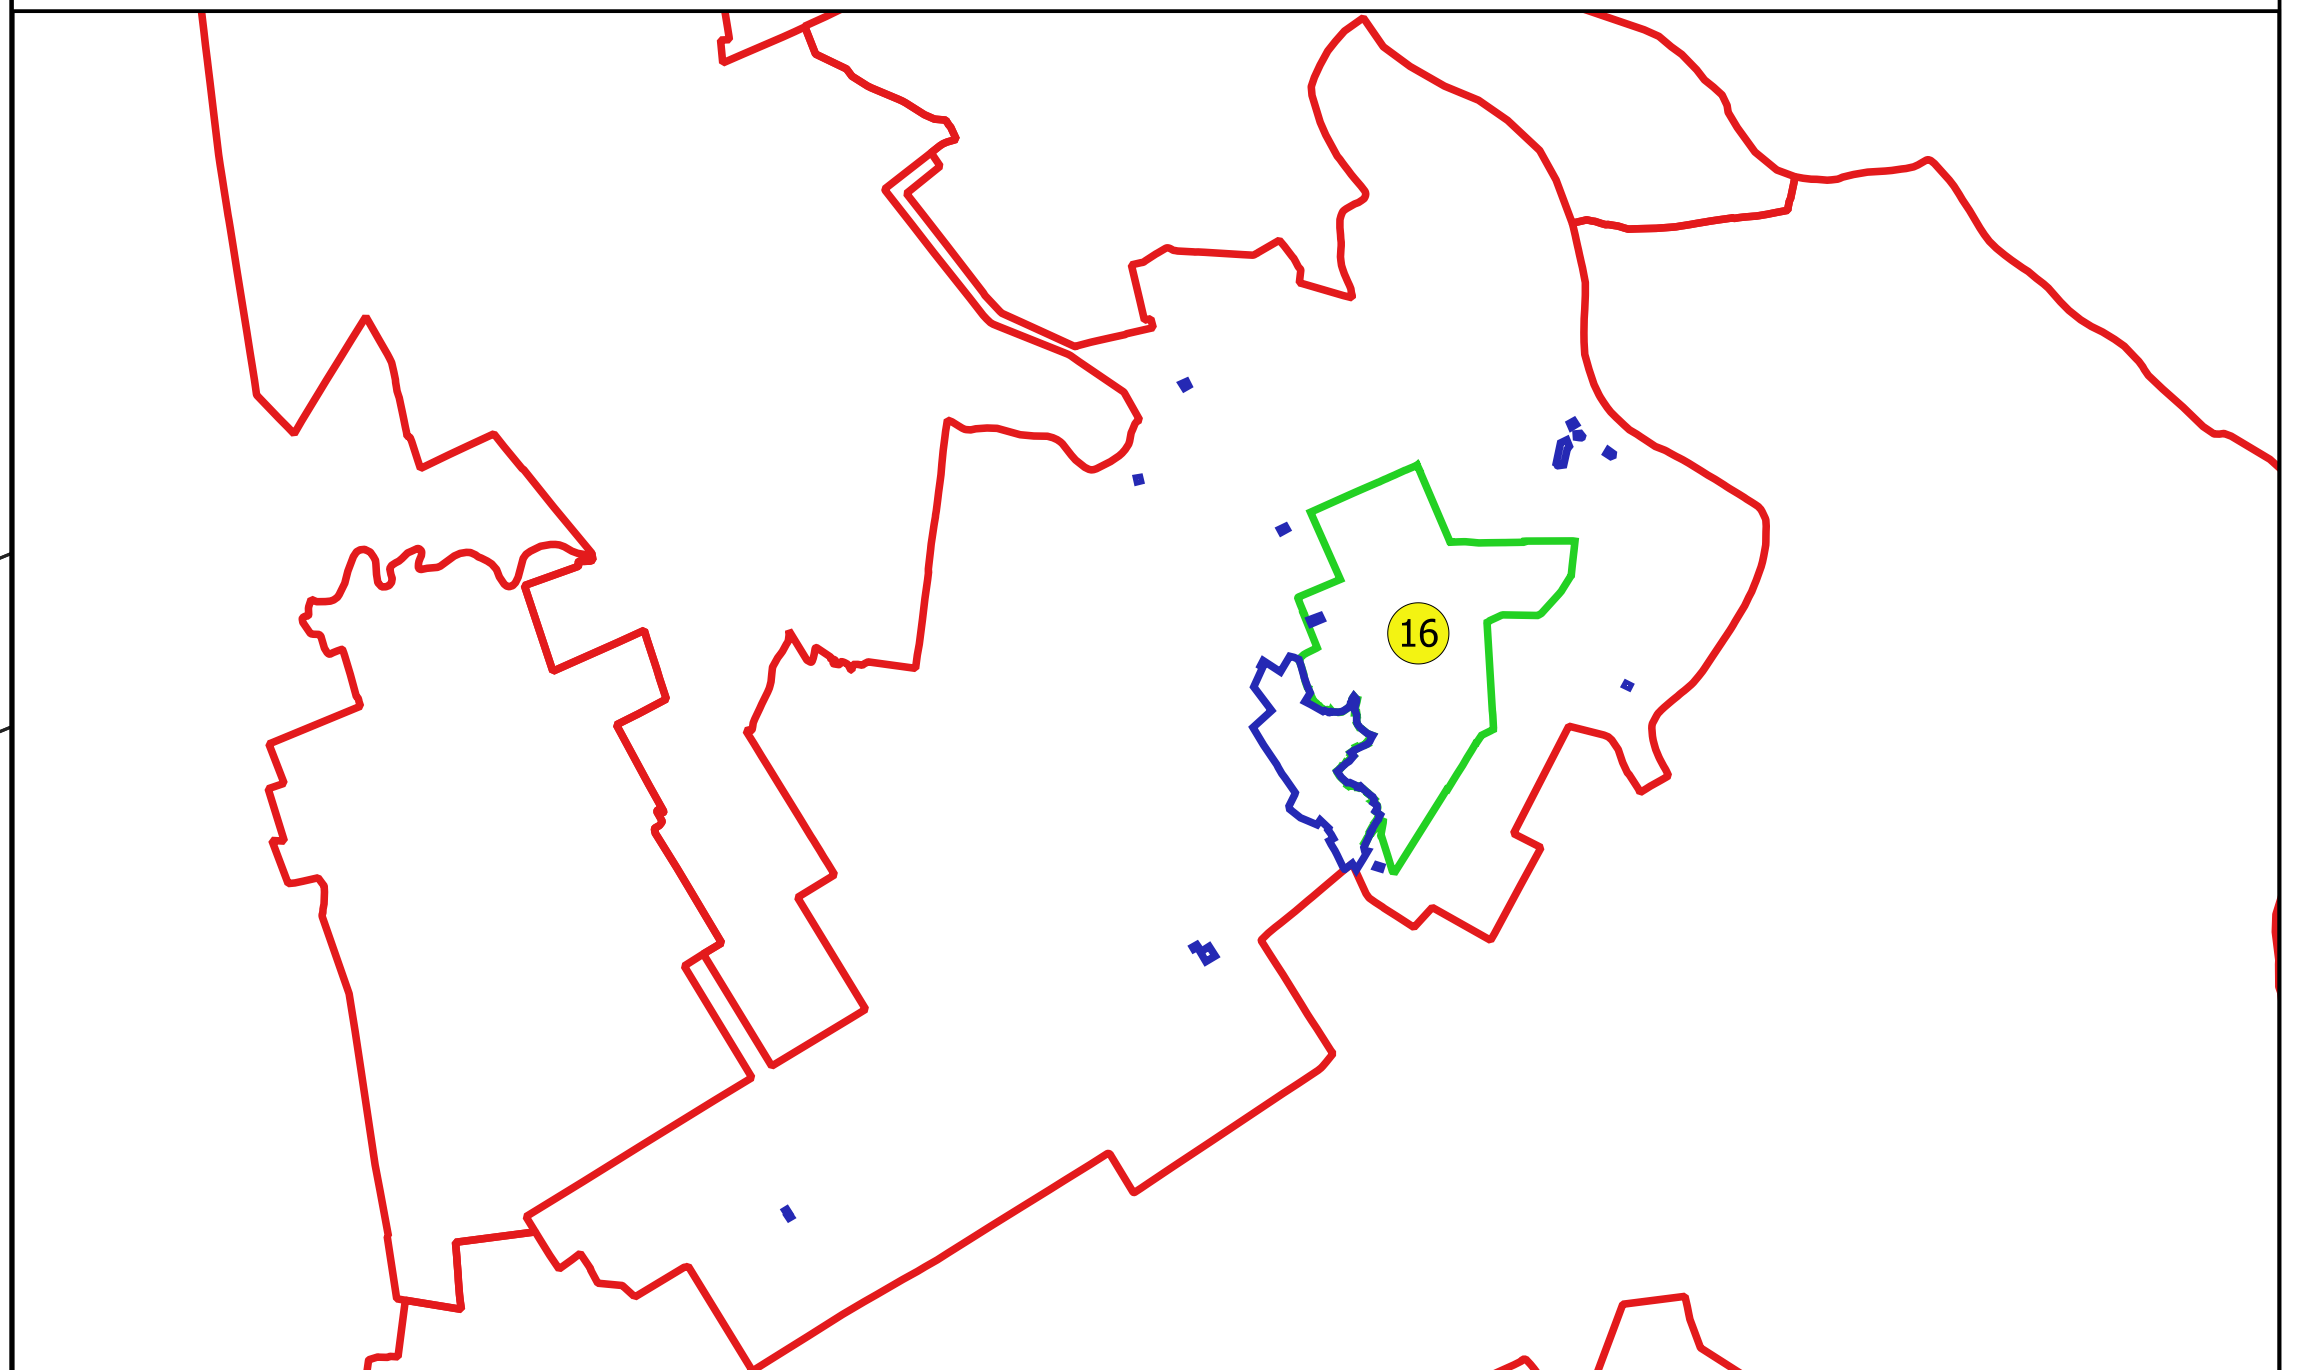

Executant
SC GEODAGRI CADASTRU SRL
Ing. SILVIU-ALEXANDRU NIȚĂ