


PLAN CADASTRAL DE ANSAMBLU

UAT Berceni, judetul ILFOV, Sector Cadastral nr. 1

Scara 1:10 000

Sistem de proiectie STEREO 70

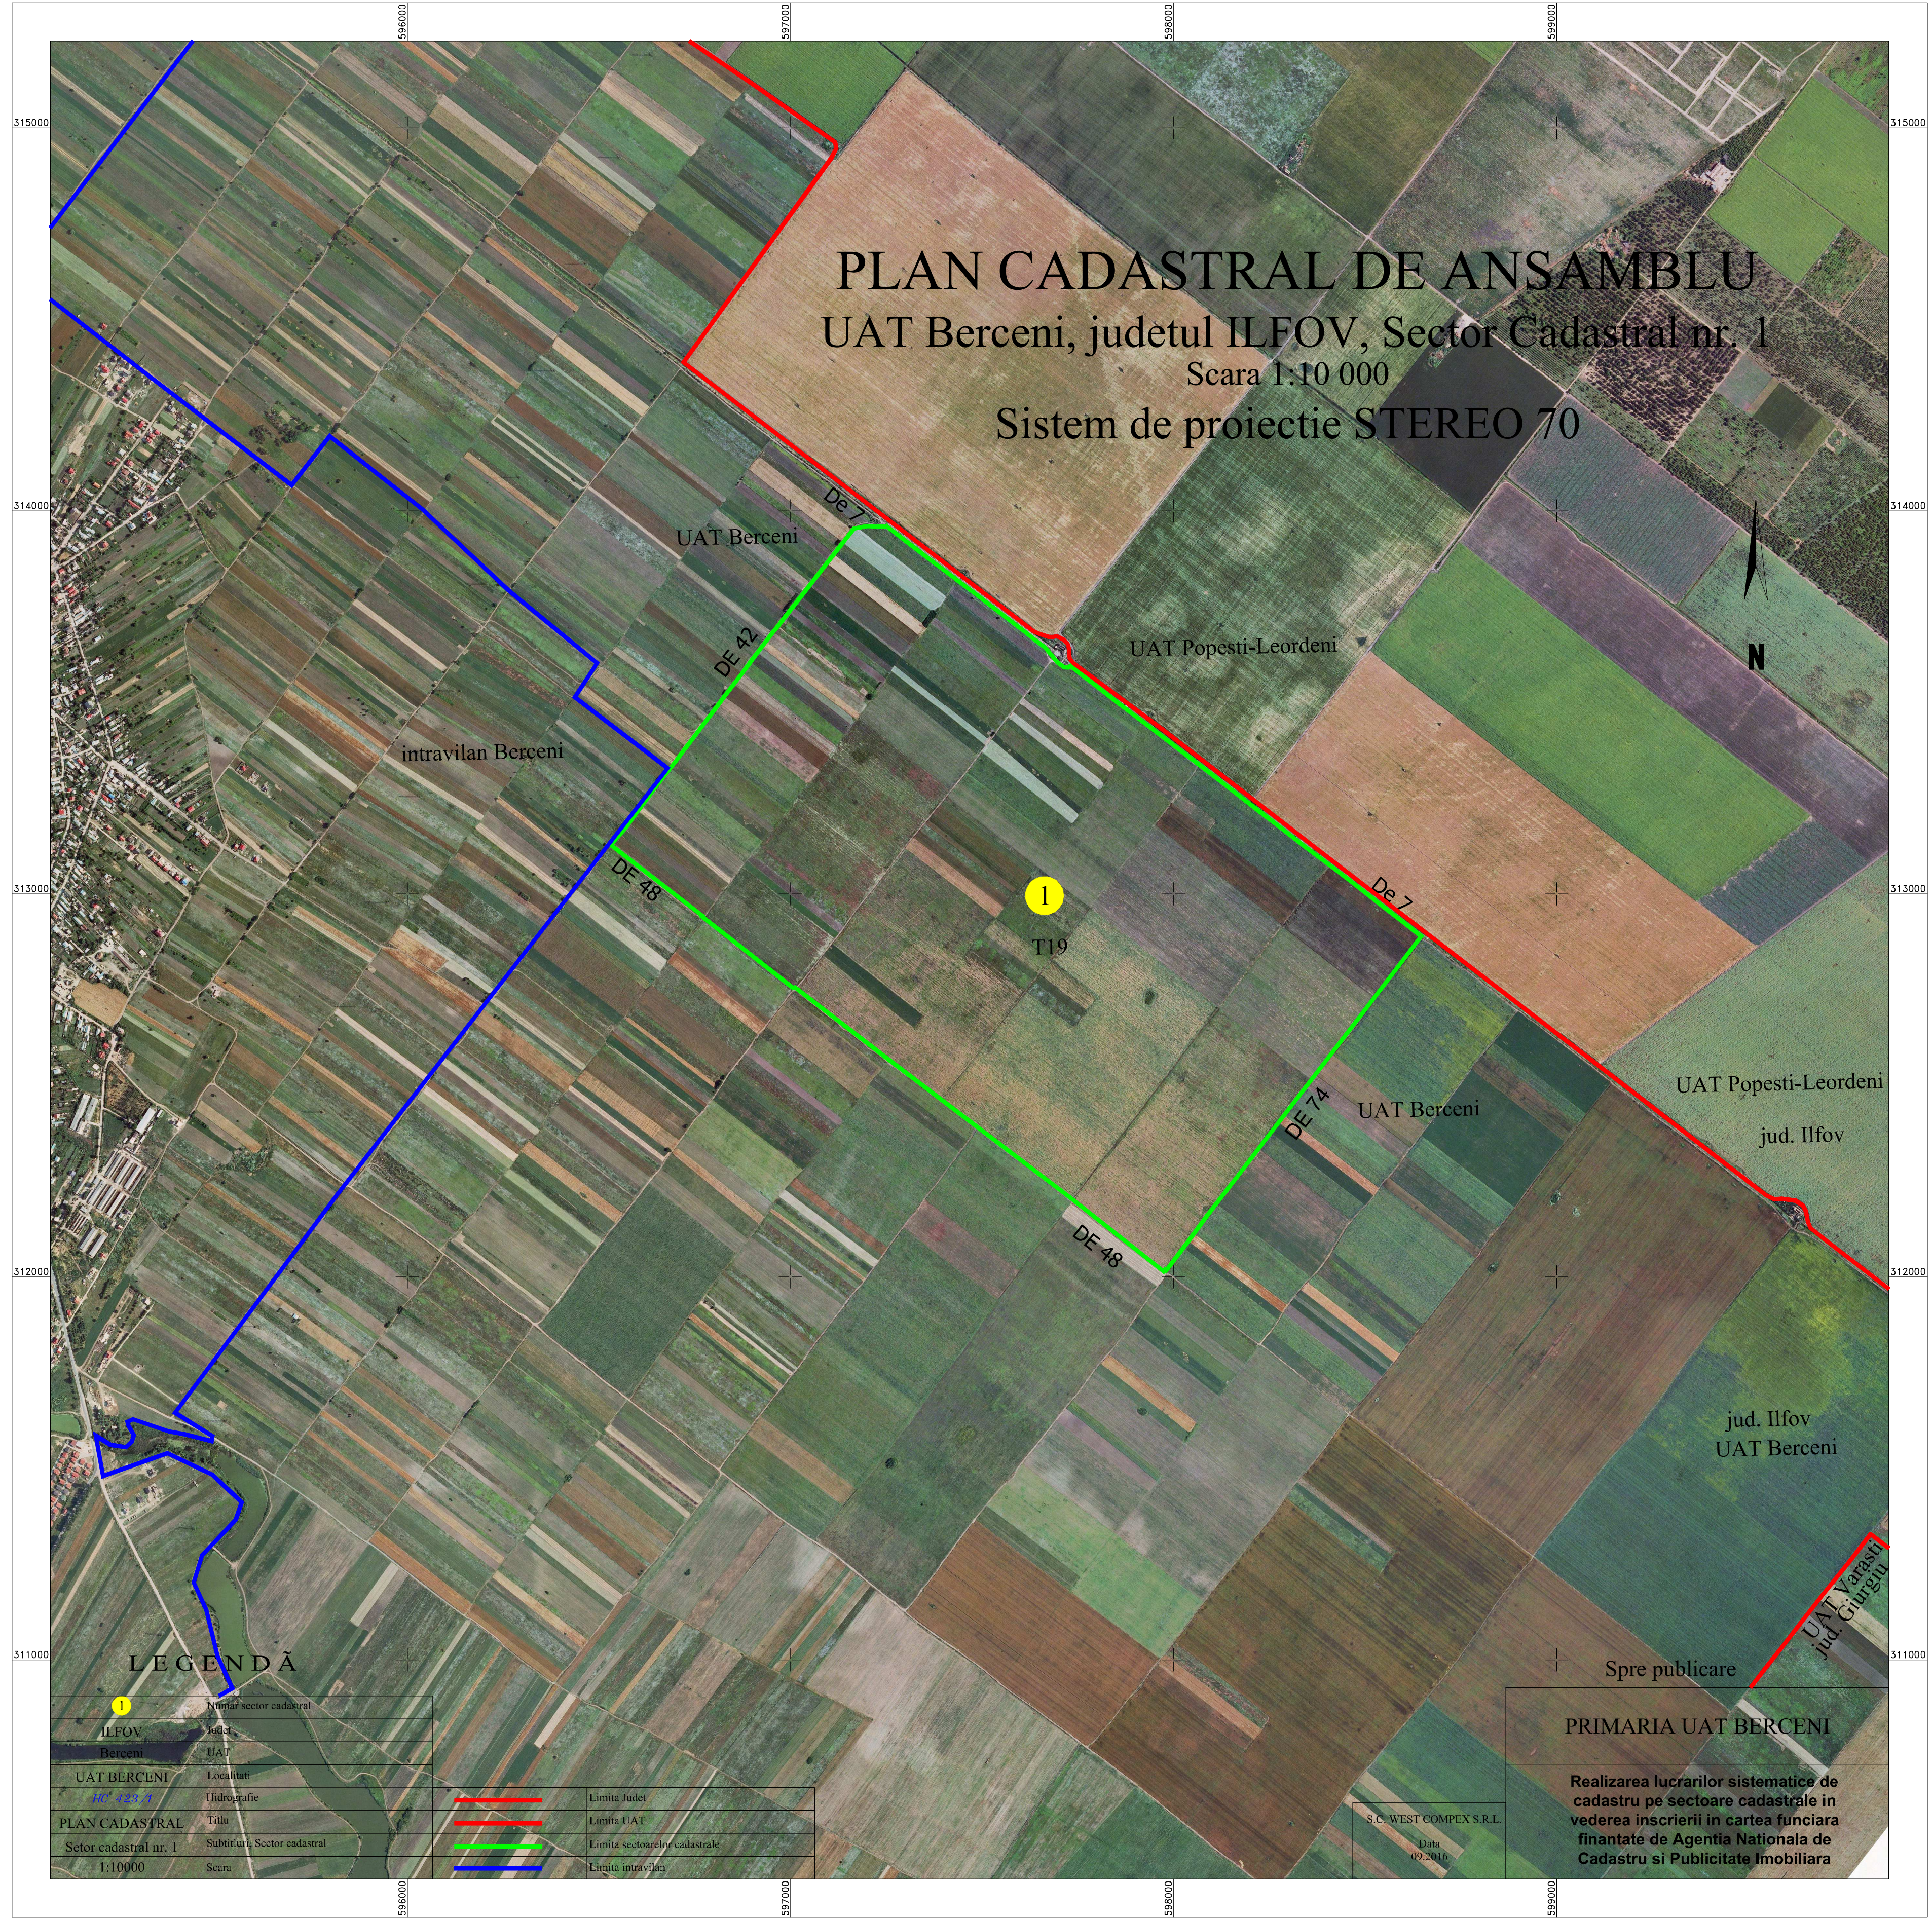

UAT Berceni

intravilan Berceni

UAT Popesti-Leordeni

1
T19

UAT Berceni

UAT Popesti-Leordeni
jud. Ilfov

jud. Ilfov
UAT Berceni

UAT Varasti
jud. Giurgiu

Spre publicare

PRIMARIA UAT BERCENI

Realizarea lucrarilor sistematice de
cadastru pe sectoare cadastrale in
vederea inscrierii in cartea funciara
finantate de Agentia Nationala de
Cadastru si Publicitate Imobiliara

S.C. WEST COMPLEX S.R.L.
Data
09.2016

LEGENDĂ

1	Numar sector cadastral		
ILFOV	Judet		
Berceni	UAT		
UAT BERCENI	Localitati		
HC 423 / 1	Hidrografie		
PLAN CADASTRAL	Titlu		Limita Judet
Sector cadastral nr. 1	Subtitluri, Sector cadastral		Limita UAT
1:10000	Scara		Limita sectoarelor cadastrale
			Limita intravilan