
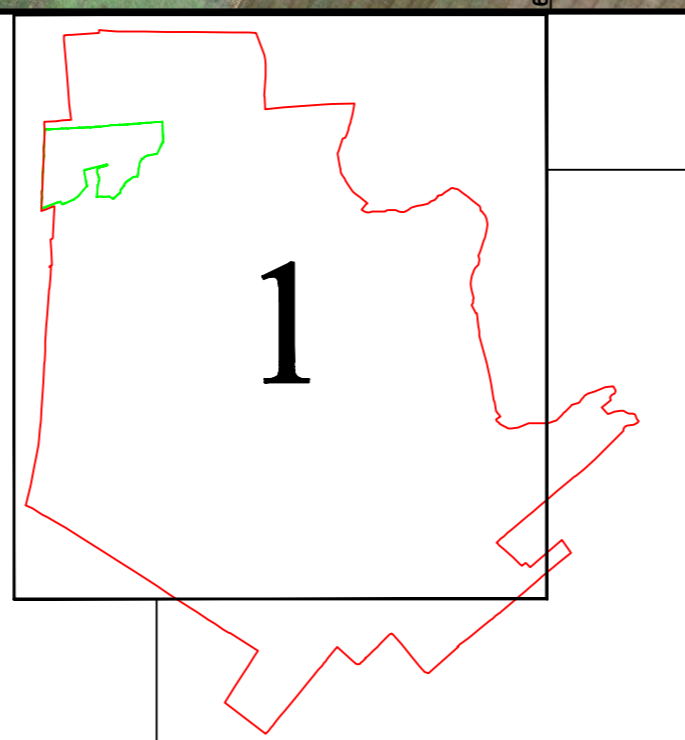
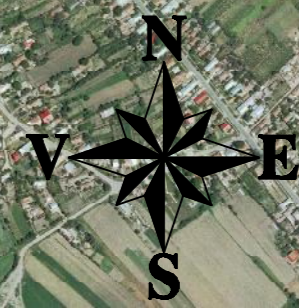


PLAN CADASTRAL DE ANSAMBLU

UAT CERNICA, judetul ILFOV, Sector Cadastral nr. 1

Scara 1:10000
Sistem de proiectie STEREO 70
Plansa 1/2

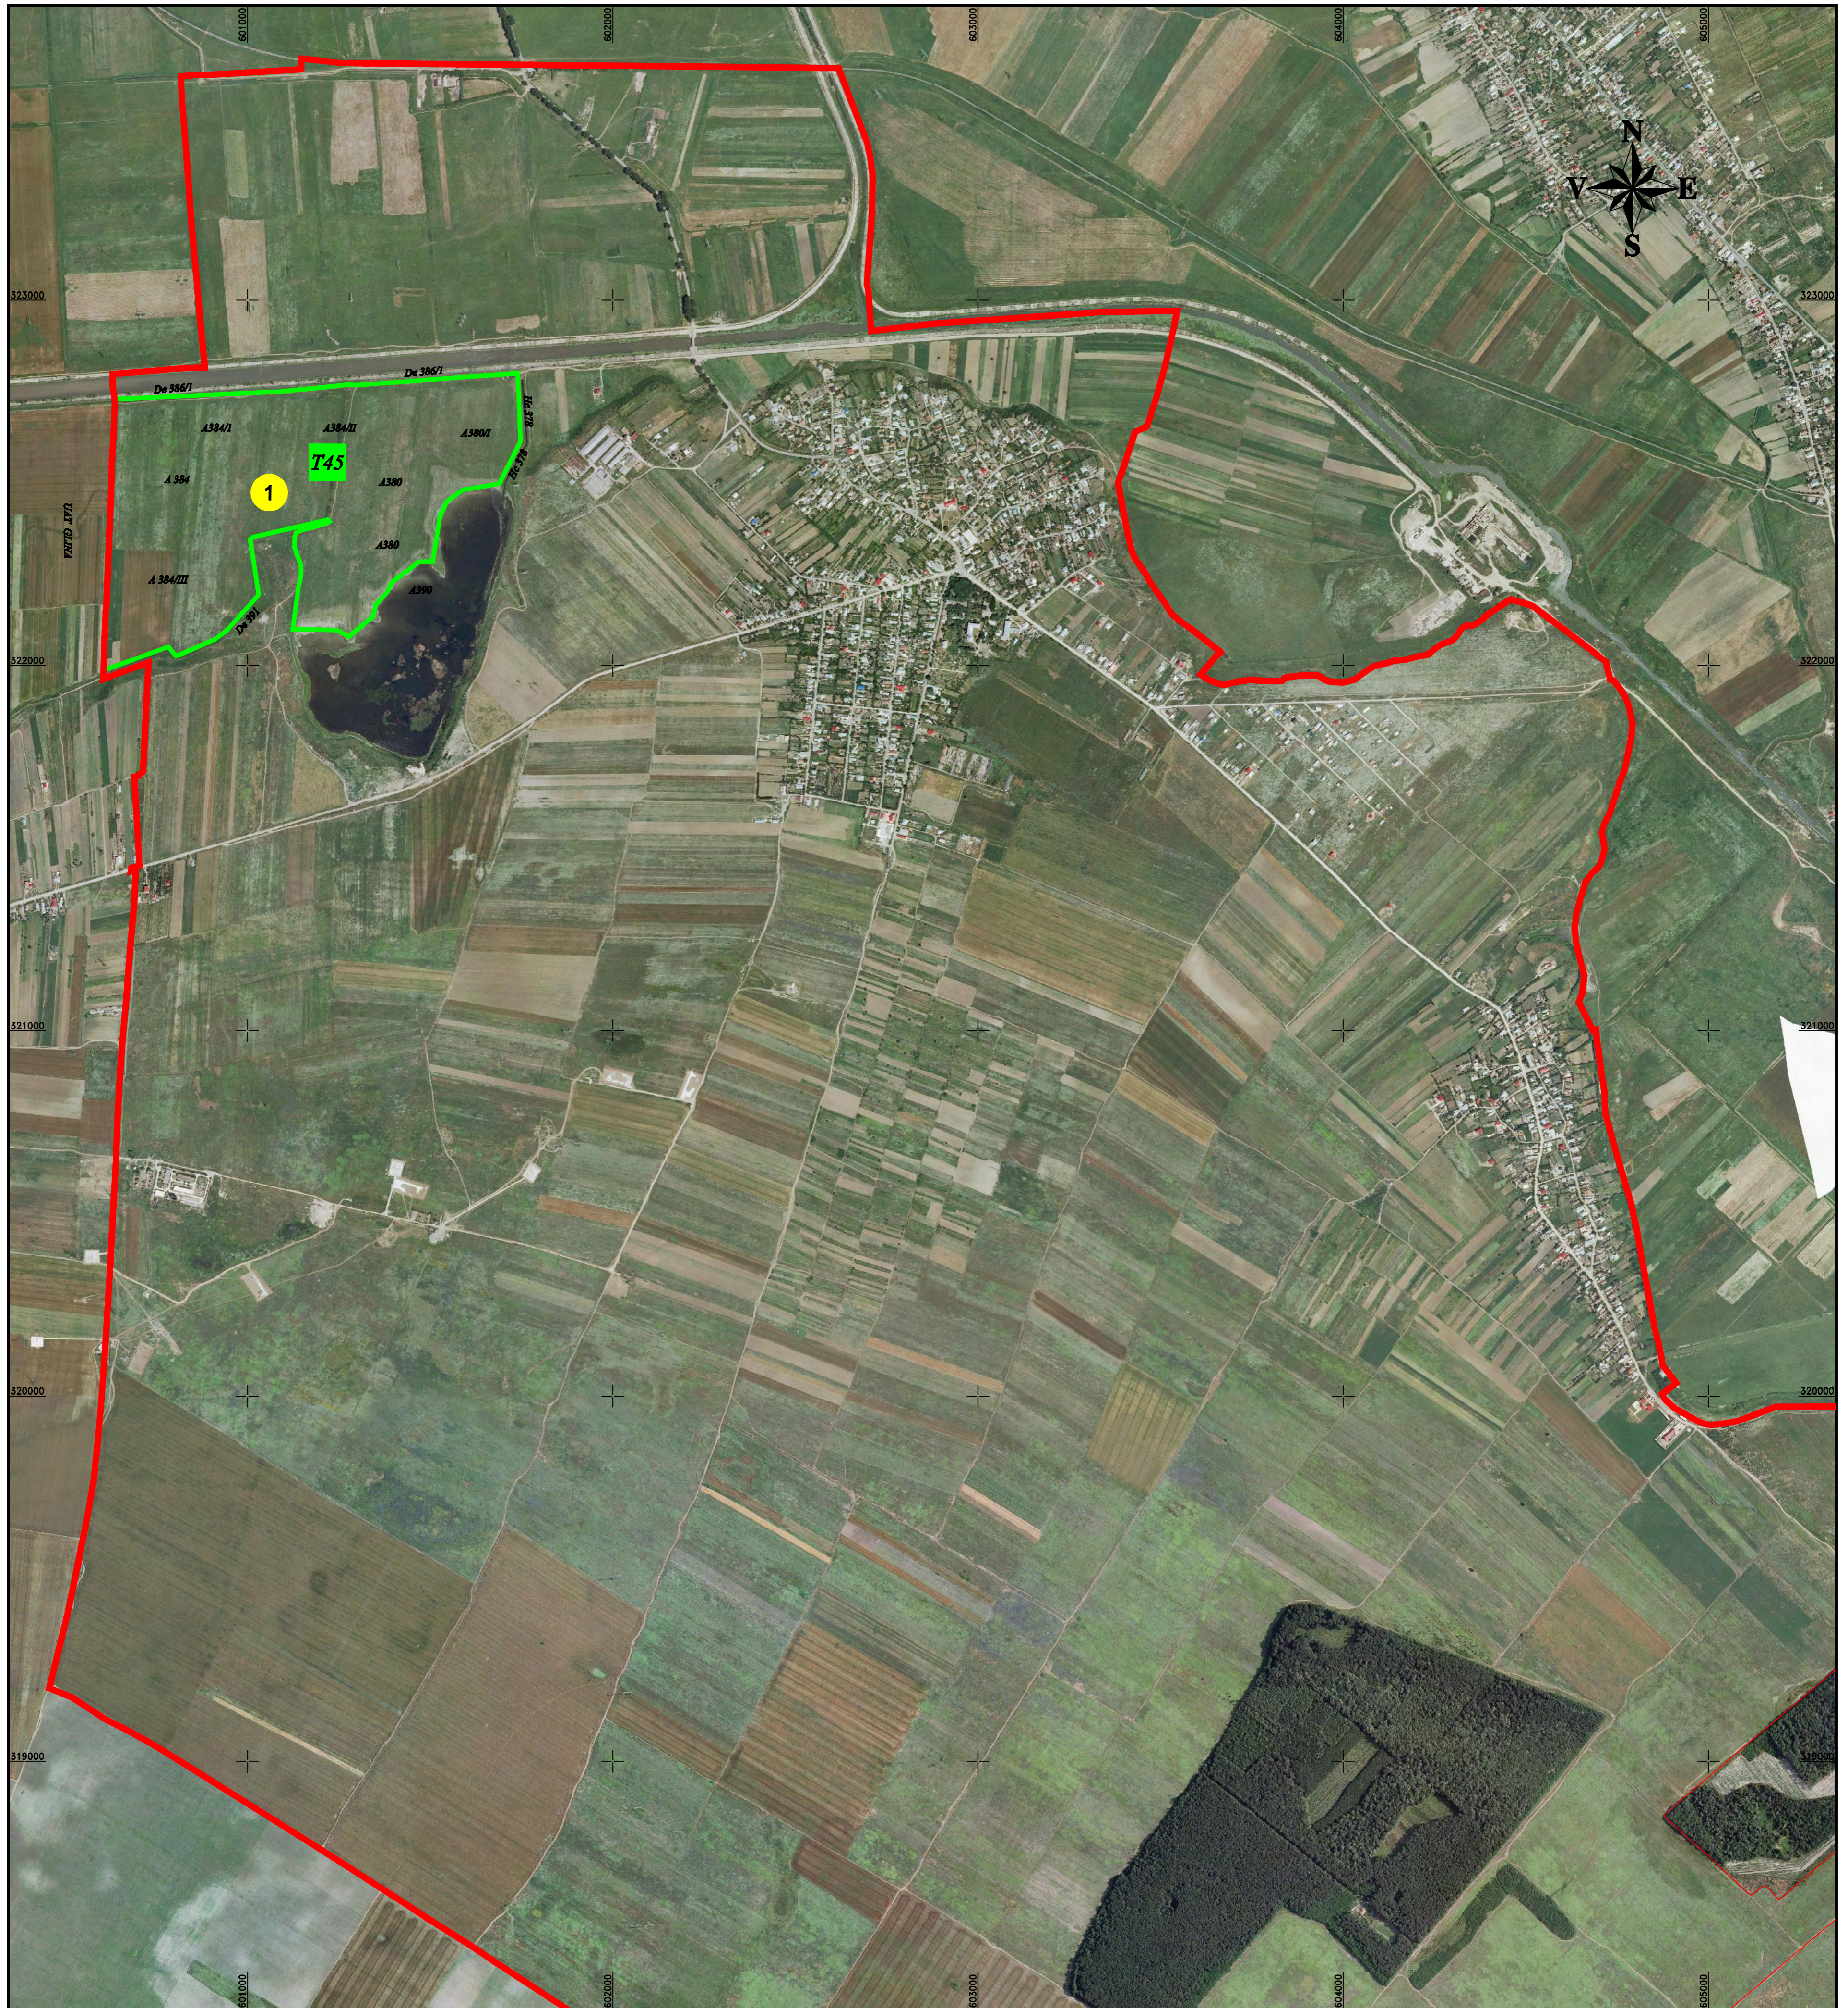

LEGENDĂ

1	Numar sector cadastral		Limita UAT
ILFOV	Judet		Limita sectoarelor cadastrale
CERNICA	UAT		
UAT CERNICA	Localitati		
PLAN CADASTRAL	Tiņu		
Setor cadastral nr. 1	Subdiviziņ, Sector cadastral		
1:10000	Scara		

Spre publicare

PRIMARIA UAT CERNICA

Realizarea lucrurilor sistematice de cadastru pe sectoare cadastrale in vederea incrierii in cartea funciara finantate de Agentia Nationala de Cadastru si Publicitate Imobiliara

PFA MOISOIU DANIELA
Data
09.2016



PLAN CADASTRAL DE ANSAMBLU

UAT CERNICA, judetul ILFOV, Sector Cadastral nr. 1

Scara 1:10000

Sistem de proiectie STEREO 70

Plansa 2/2

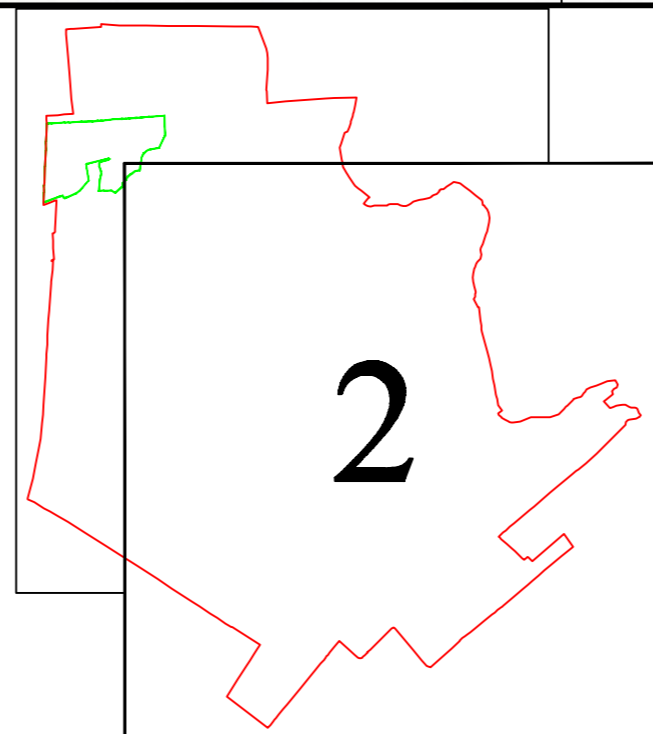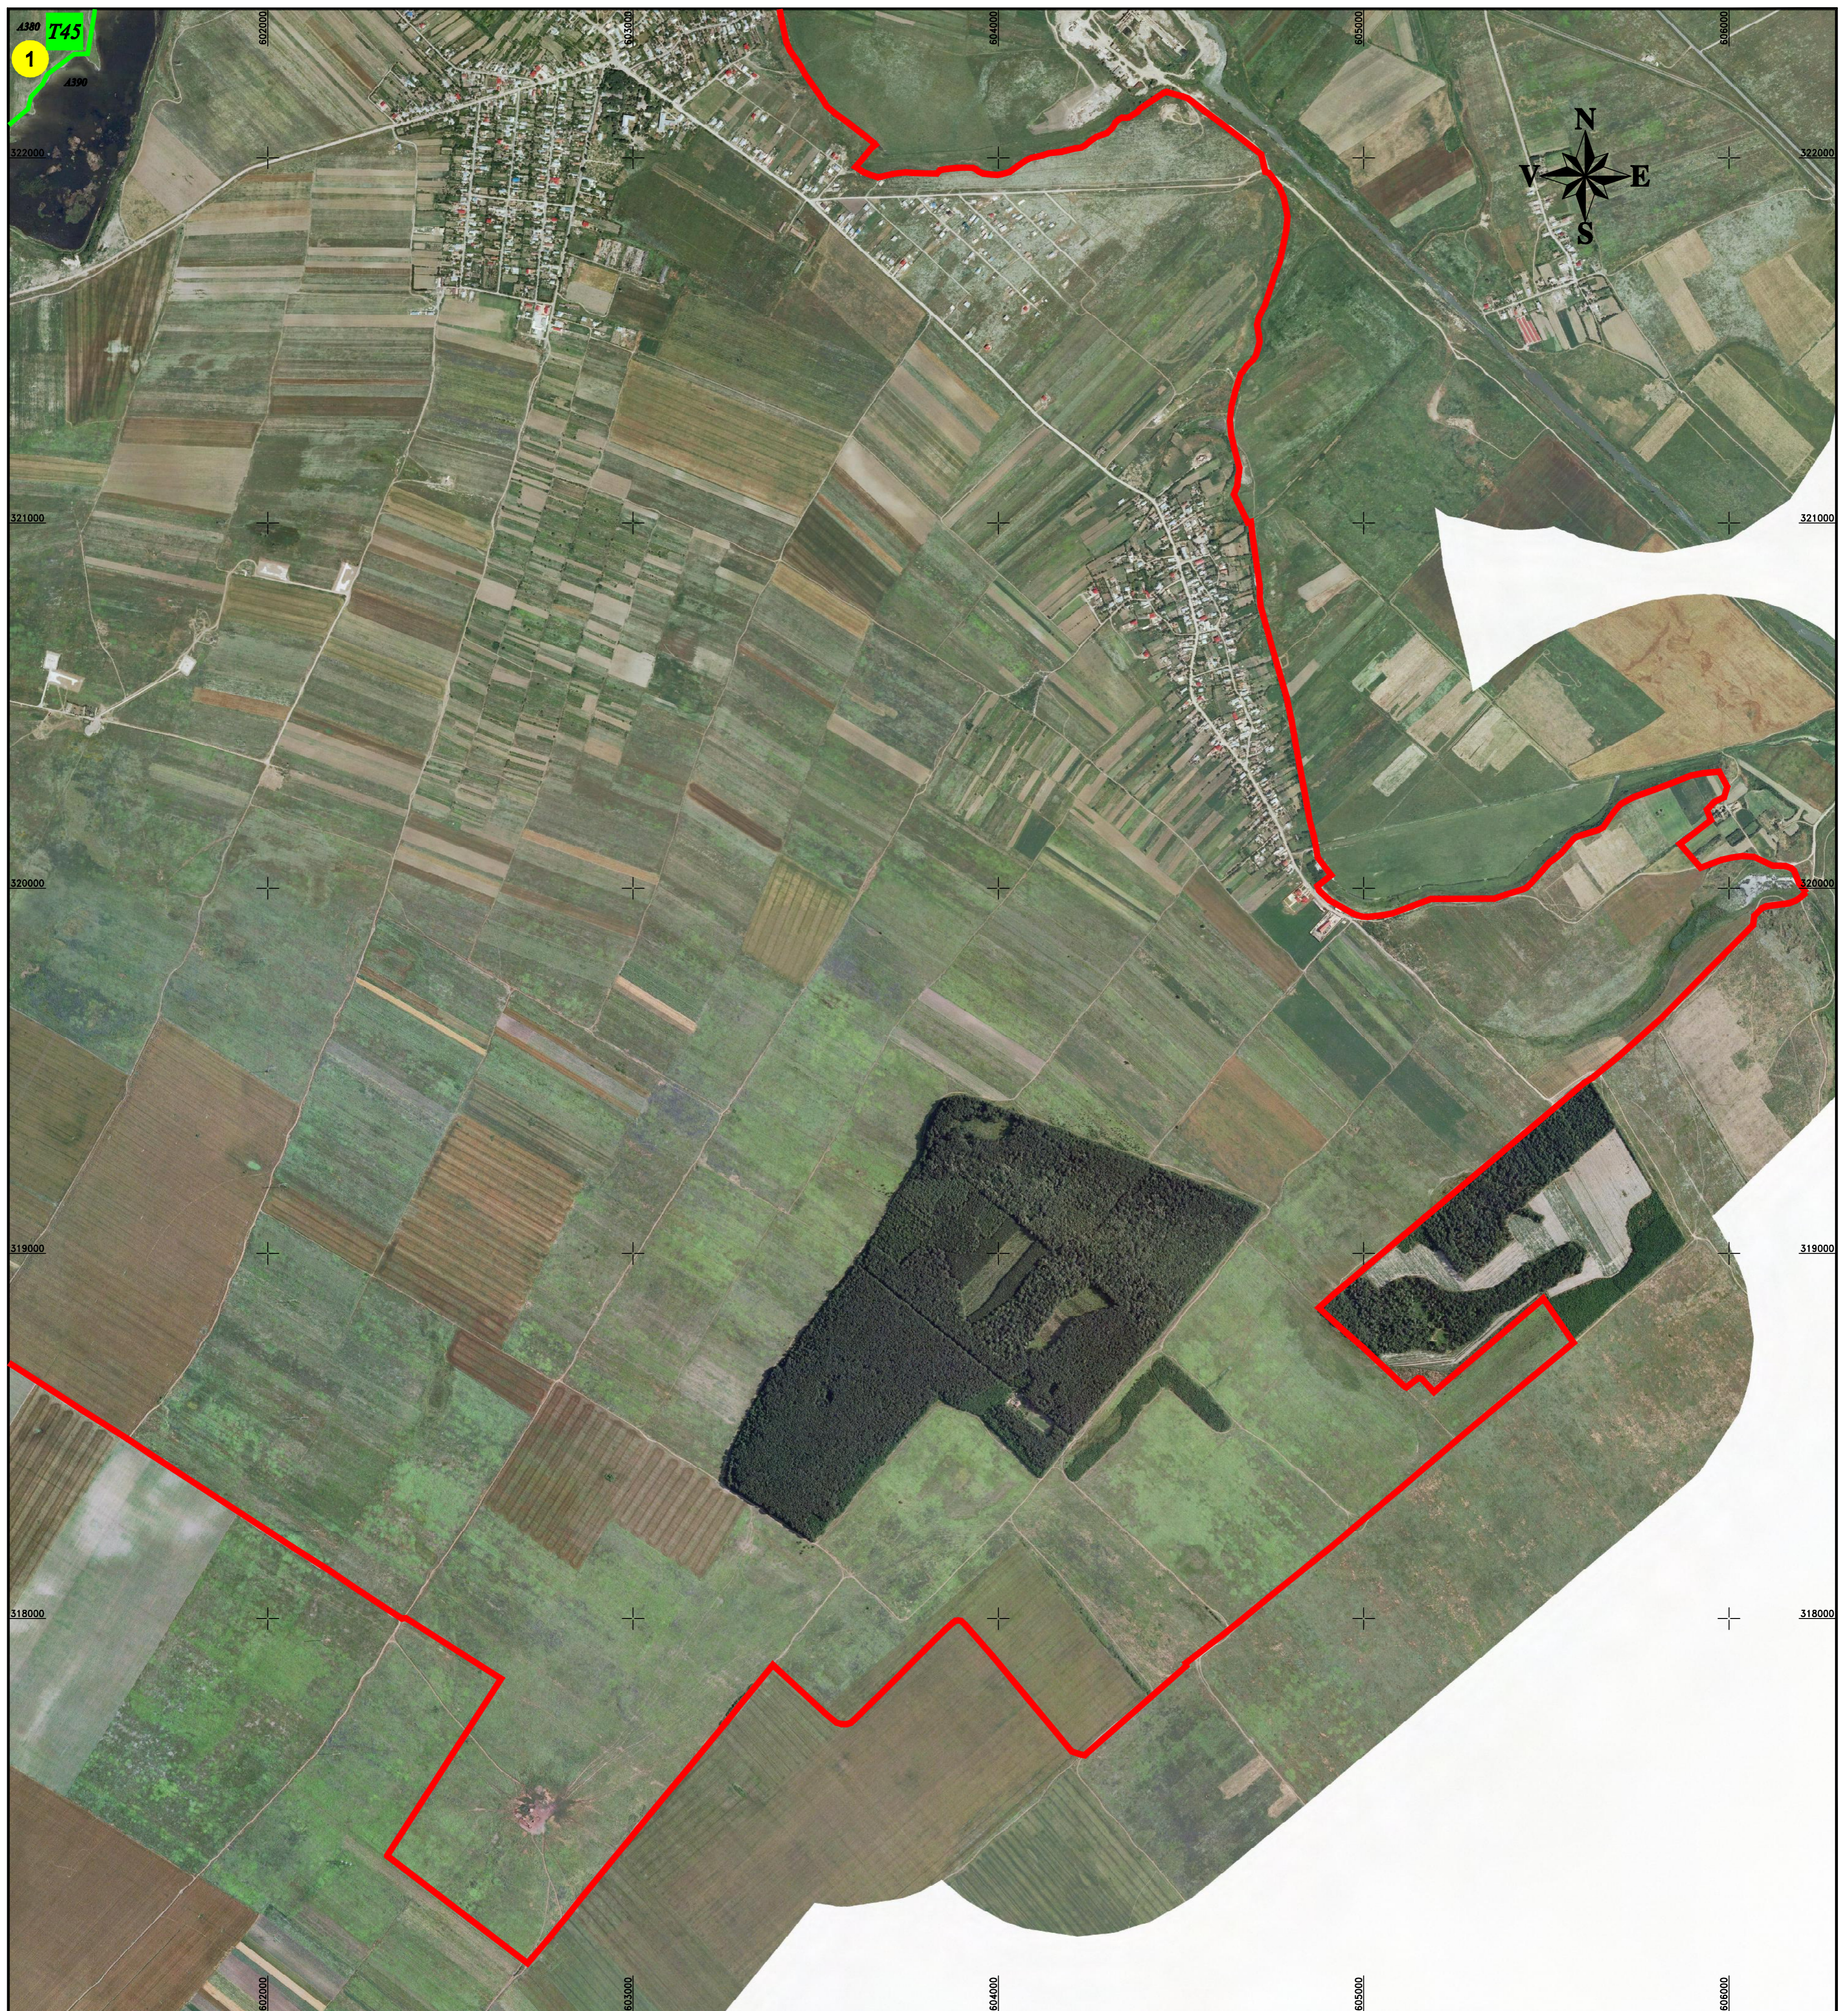

LEGENDĂ

1	Numar sector cadastral		
ILFOV	Judet		
CERNICA	UAT		
UAT CERNICA	Localitati		
PLAN CADASTRAL	Titu		Limite UAT
Setor cadastral nr. 1	Subdivizi, Sector cadastral		Limite sectoarelor cadastrale
1:10000	Scara		

Spre publicare

PRIMARIA UAT CERNICA

Realizarea lucrarilor sistematice de cadastru pe sectoare cadastrale in vederea incrierii in cartea funciara finantate de Agentia Nationala de Cadastru si Publicitate Imobiliara

PFA MOISOU DANIELA
Data
09.2016