


PLAN CADASTRAL
 UAT CIOLPANI, JUDEȚUL ILFOV
 SECTORUL 1
 scara 1:2000
 sistemul de proiectie STEREO 70

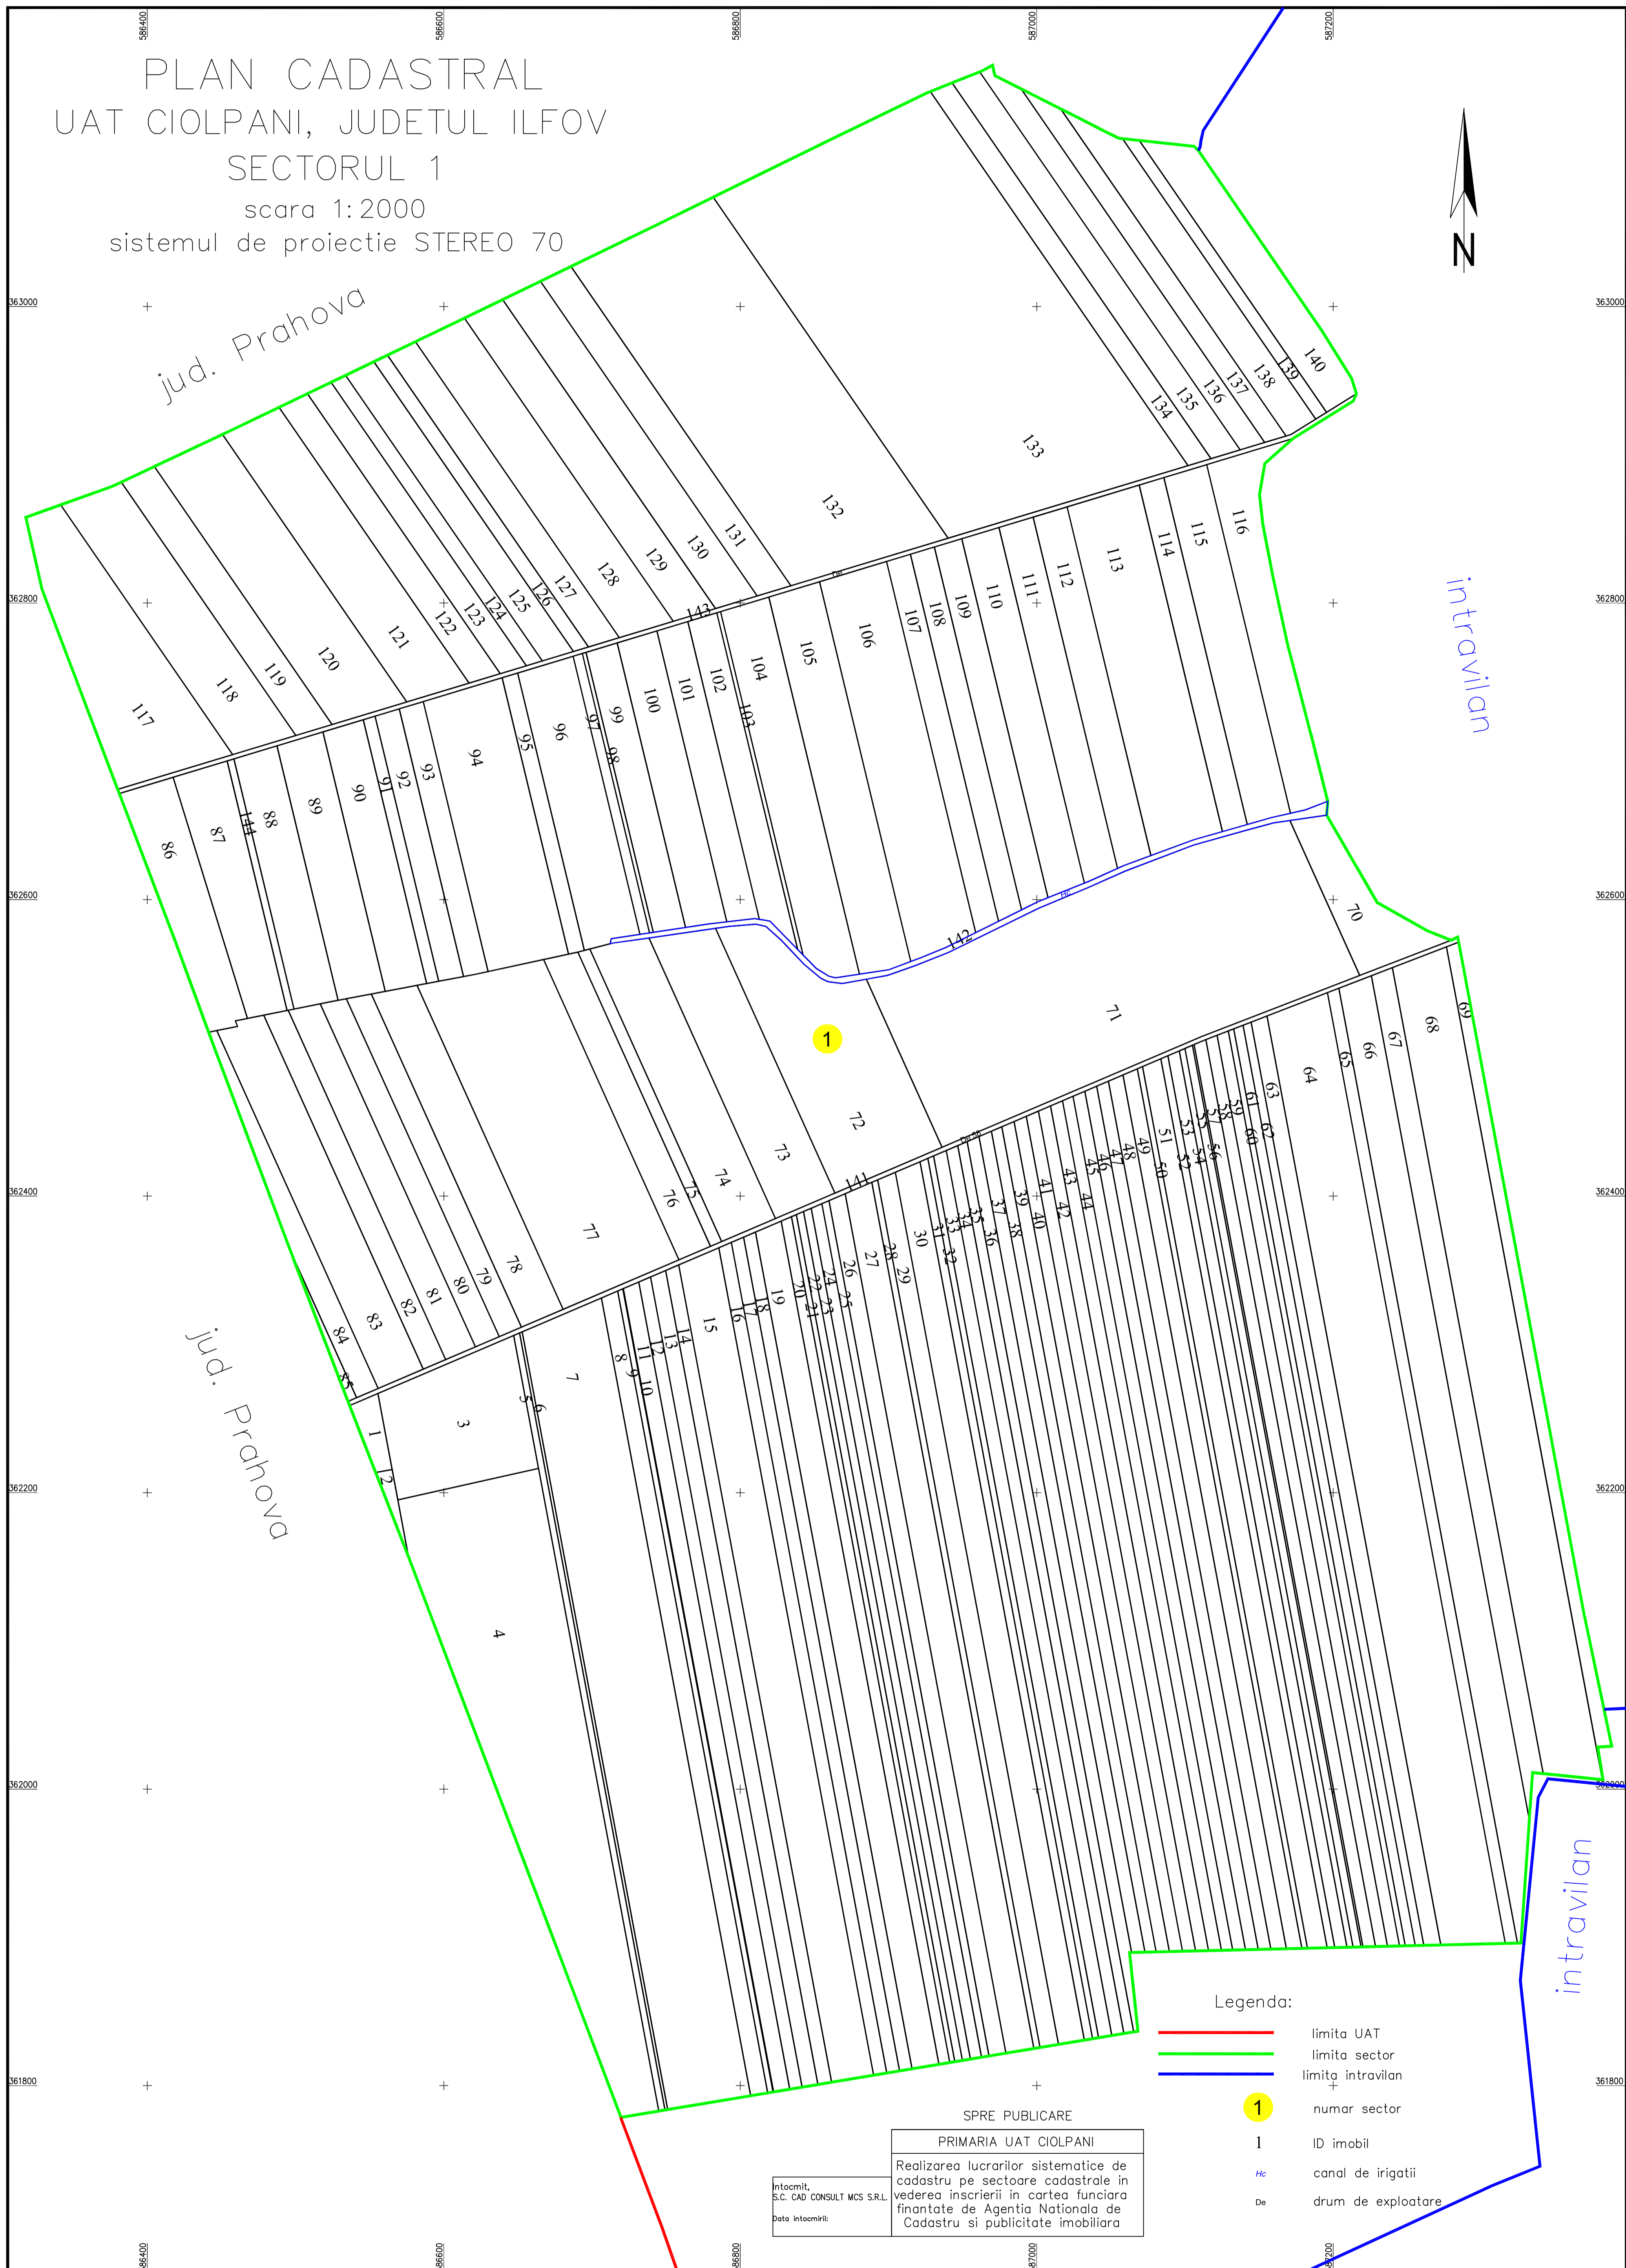

jud. Prahova

jud. Prahova

intravilan

intravilan

Legenda:

- limita UAT
- limita sector
- limita intravilan
- 1 numar sector
- 1 ID imobil
- Hc canal de irigatii
- De drum de exploatare

SPRE PUBLICARE

PRIMARIA UAT CIOLPANI

Realizarea lucrarilor sistematice de cadastru pe sectoare cadastrale in vederea inscrierii in cartea funciara finantata de Agentia Nationala de Cadastru si publicitate imobiliara

Intocmit:
 S.C. CAD CONSULT MCS S.R.L.
 Data intocmirii: