


PLAN CADASTRAL
 UAT MAGURELE, judetul ILFOV, Sector Cadastral nr. 62
 Scara 1:1000
 Sistem de proiectie STEREO 70
 Plansa 4/4

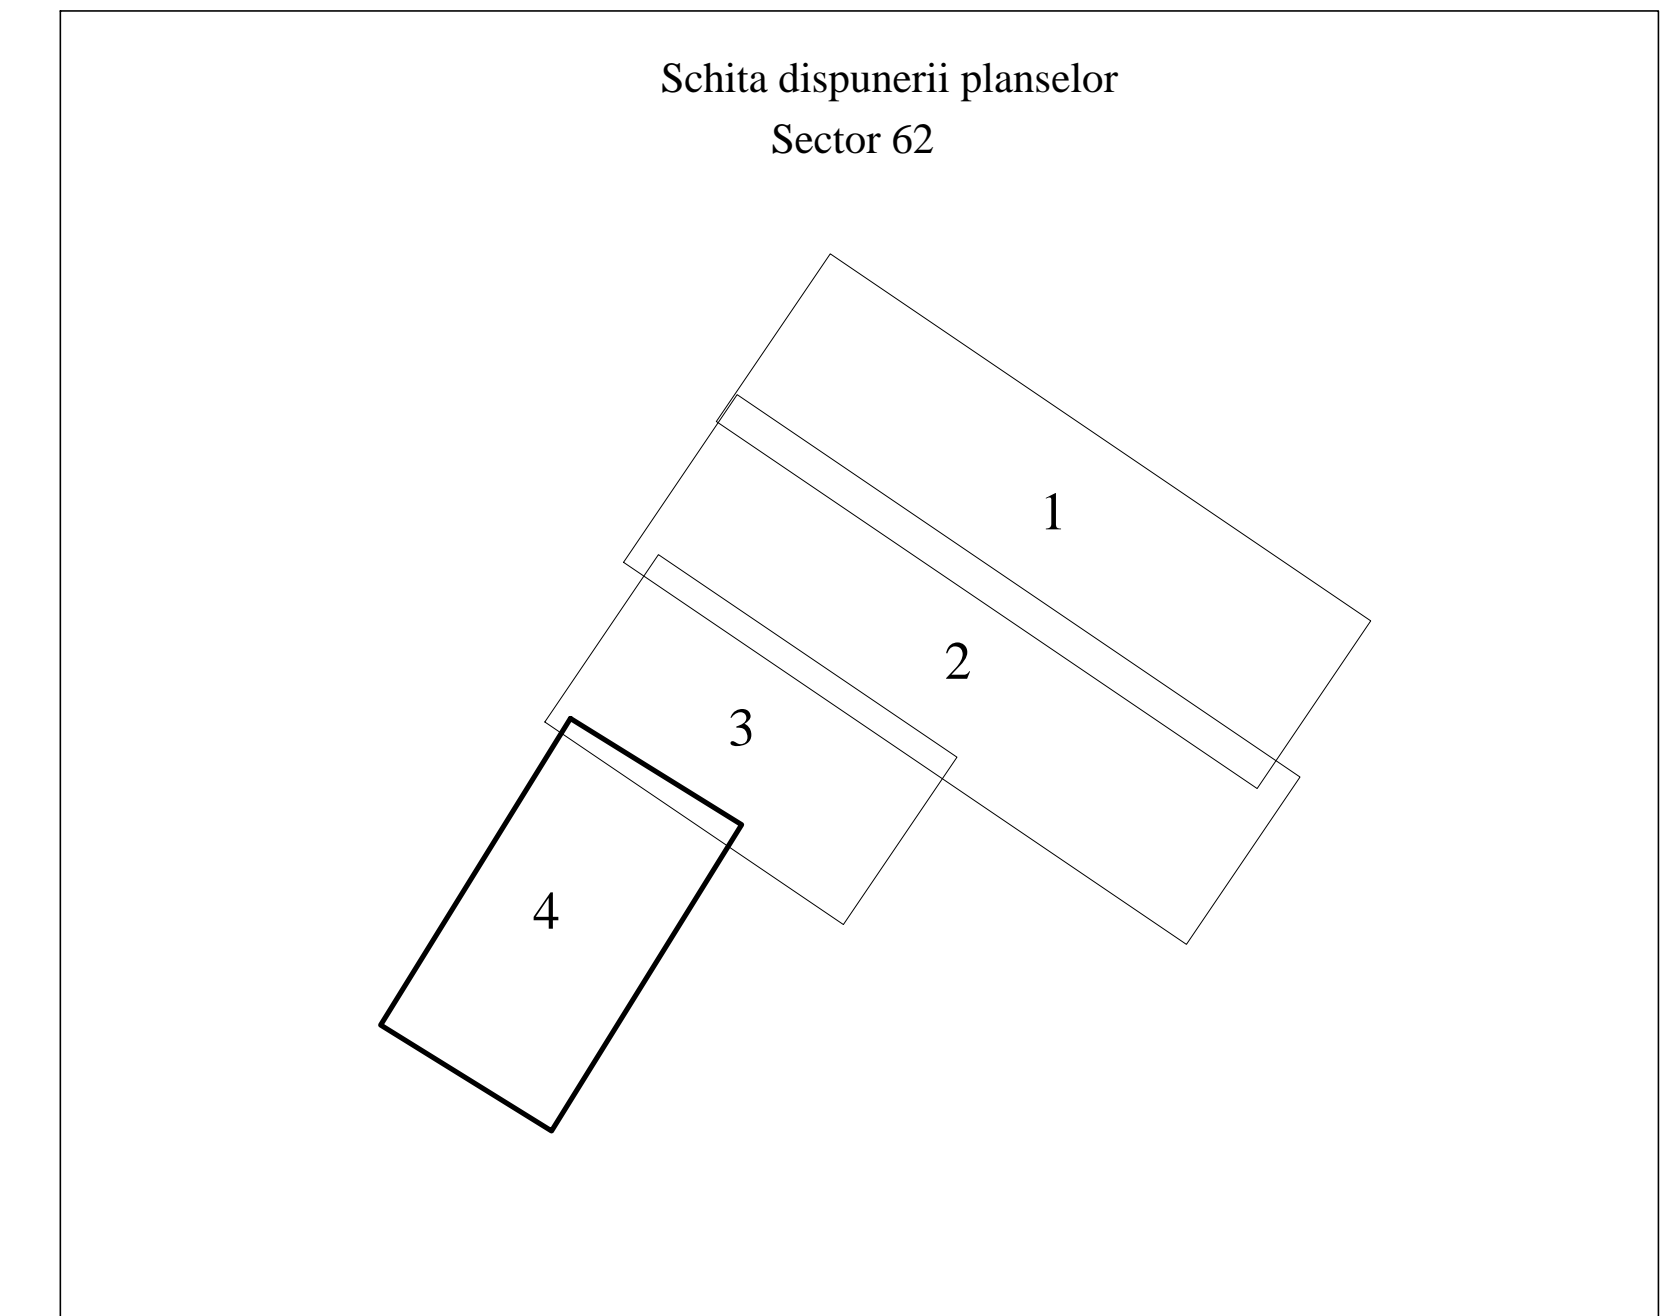

LEGENDA

62	Numar sector cadastral
ILFOV	Judet
MAGURELE	UAT
UAT MAGURELE	Localitati
<i>Hc 259</i>	<i>Hidrografie</i>
PLAN CADASTRAL	Titlu
Sector cadastral nr. 62	Subtitluri, Sector cadastral
1:1000	Scara
3365	ID
	Limita UAT
	Limita sectoarelor cadastrale
	Limita imobil
	Limita constructii

Spre publicare

PRIMARIA UAT MAGURELE

S.C. GEODETIC SYSS S.R.L.

Data
02.2023

Realizarea lucrarilor sistematice de cadastru pe sectoare cadastrale in vederea inscrierii in cartea funciara finantate de Agentia Nationala de Cadastru si Publicitate Imobiliara

