


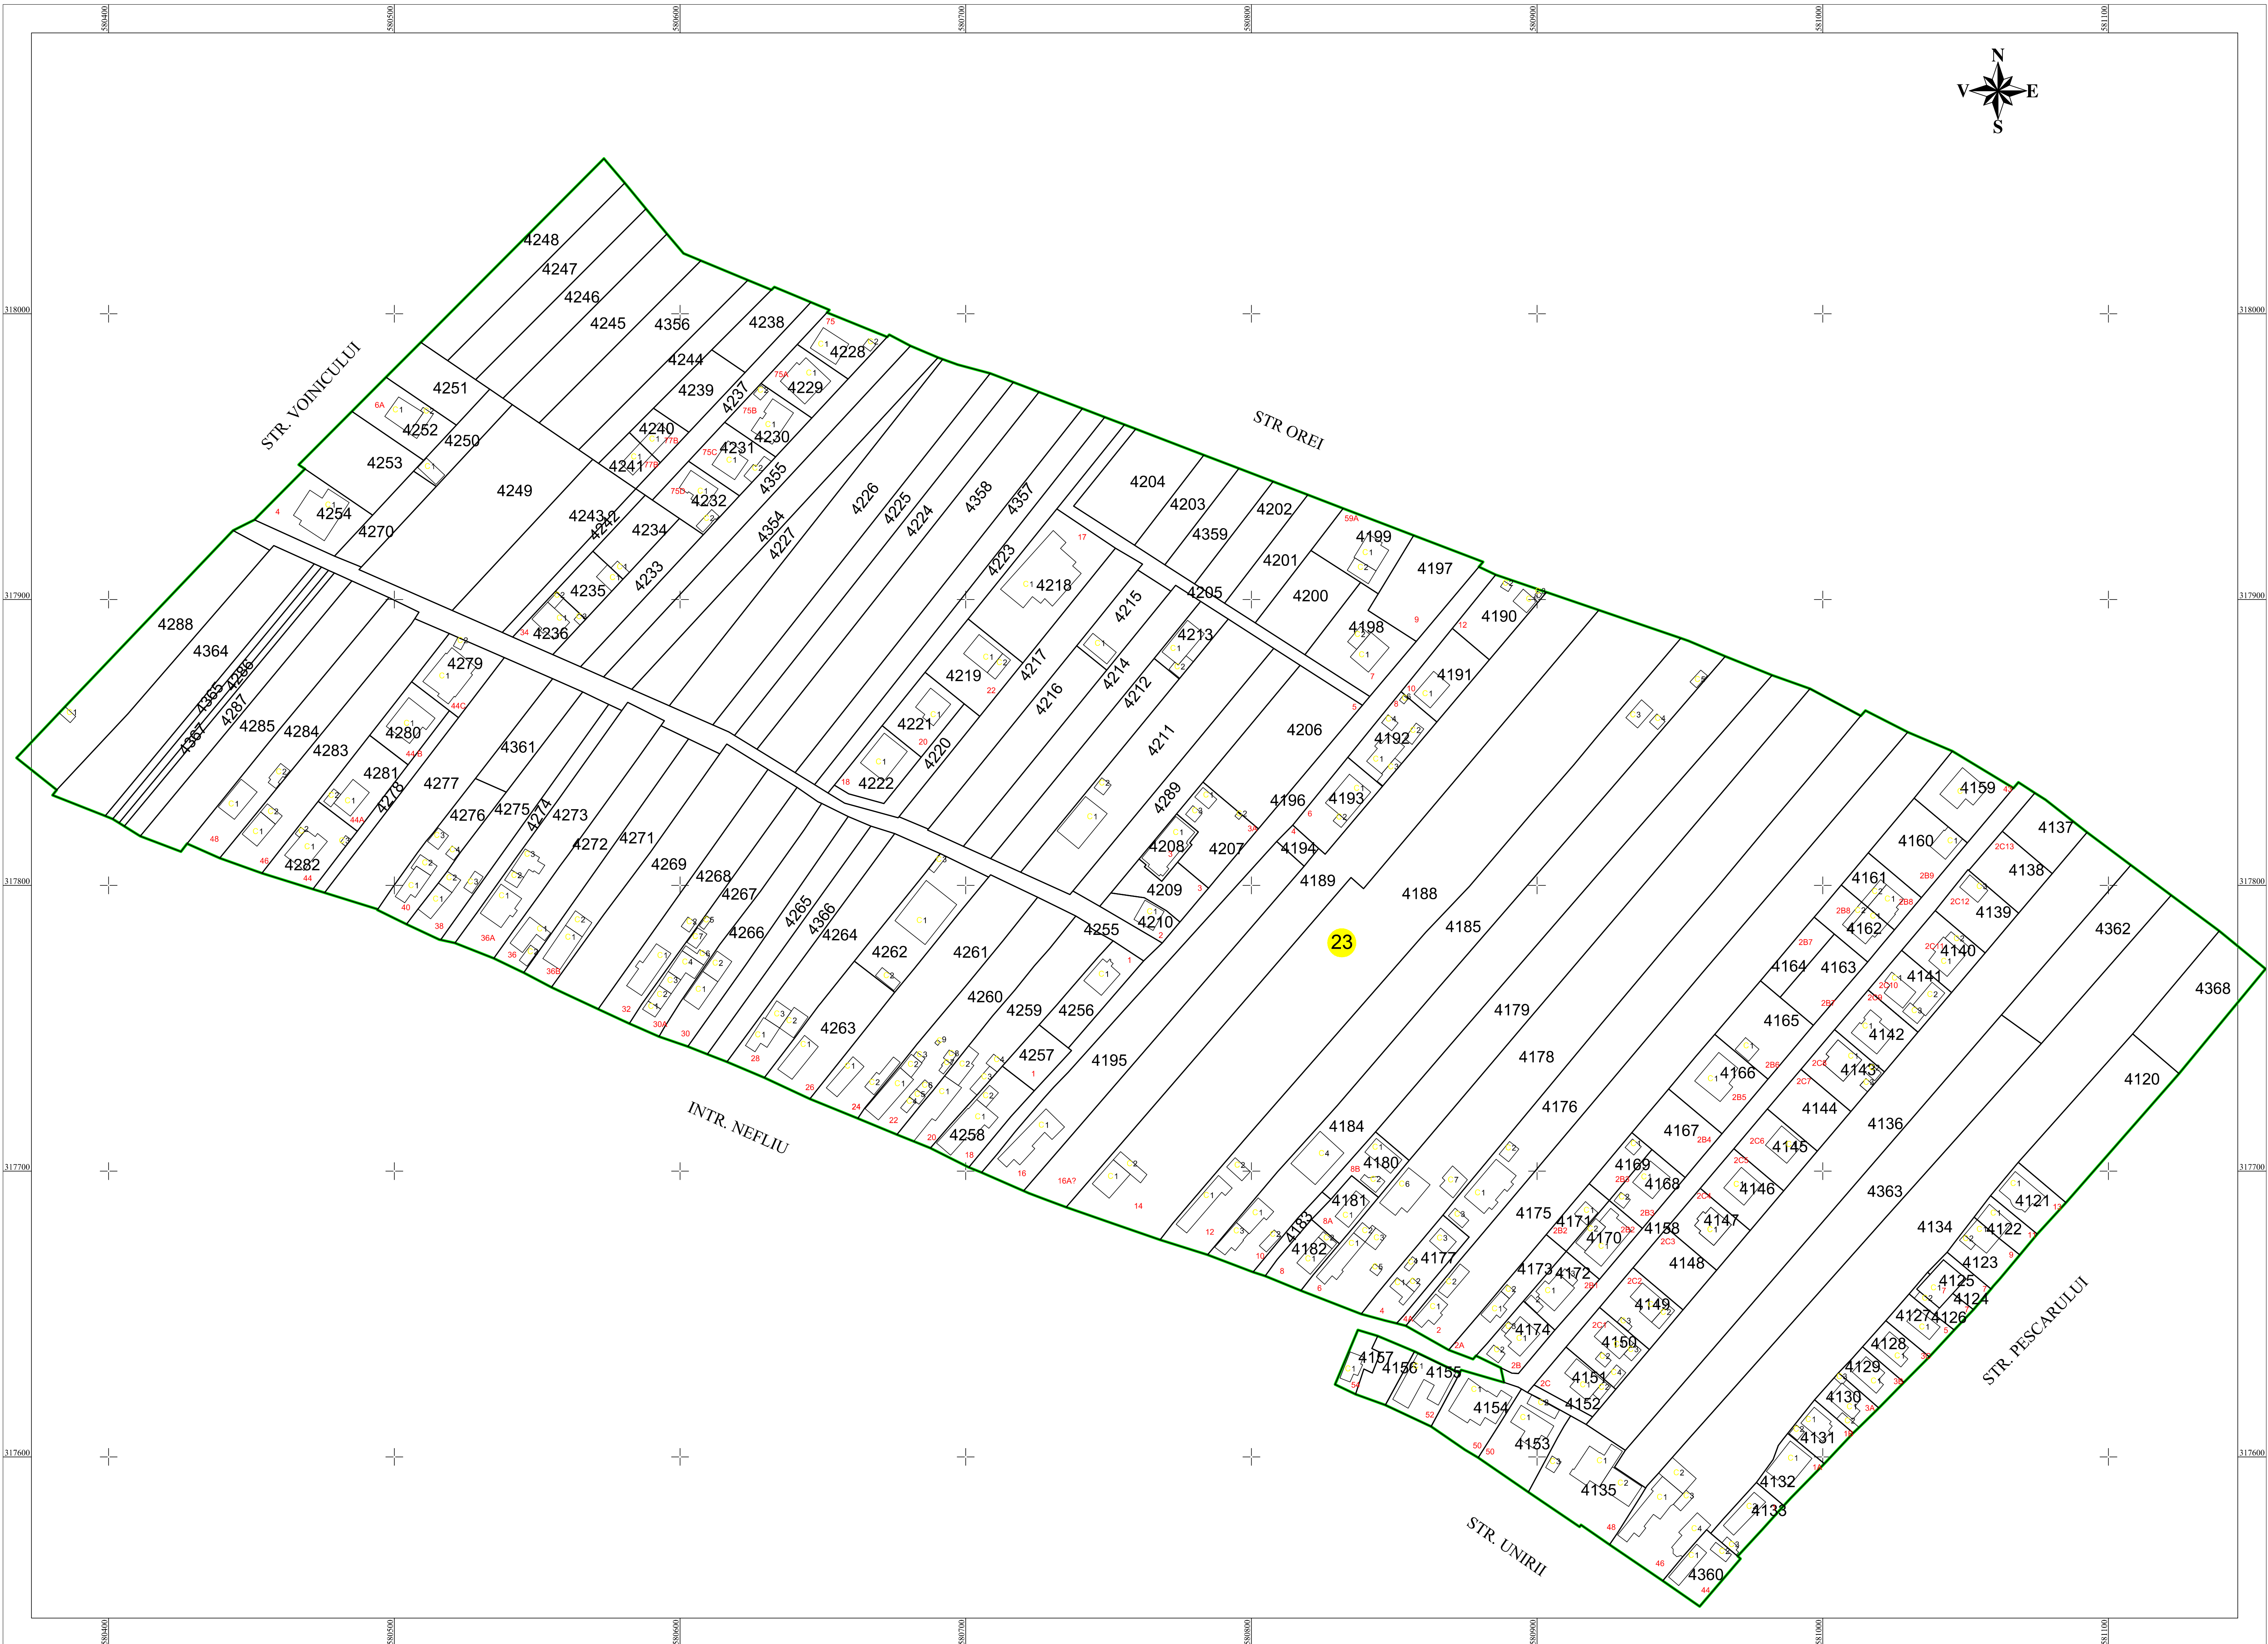

PLAN CADASTRAL

UAT MAGURELE, judetul ILFOV, Sector Cadastral nr. 23

Scara 1:1000

Sistem de proiectie STEREO 70

LEGENDA

23	Numar sector cadastral
ILFOV	Judet
MAGURELE	UAT
UAT MAGURELE	Localitati
Hc 259	Hidrografie
PLAN CADASTRAL	Titlu
Sector cadastral nr. 23	Subtitluri, Sector cadastral
1:1000	Scara
4360	ID

	Limita UAT
	Limita sectoarelor cadastrale
	Limita imobil
	Limita constructii

Spre publicare

PRIMARIA UAT MAGURELE

Realizarea lucrarilor sistematice de cadastru pe sectoare cadastrale in vederea inscrierii in cartea funciara finantate de Agentia Nationala de Cadastru si Publicitate Imobiliara

S.C. TERASURVEY S.R.L.
Data
FEBRUARIE 2025