

# PLAN CADASTRAL DE ANSAMBLU


UAT Sacalaseeni, Judetul Maramures



Scara 1:2000

Sistem de proiectie STEREO 70


SECTIUNEA : 14/ 44

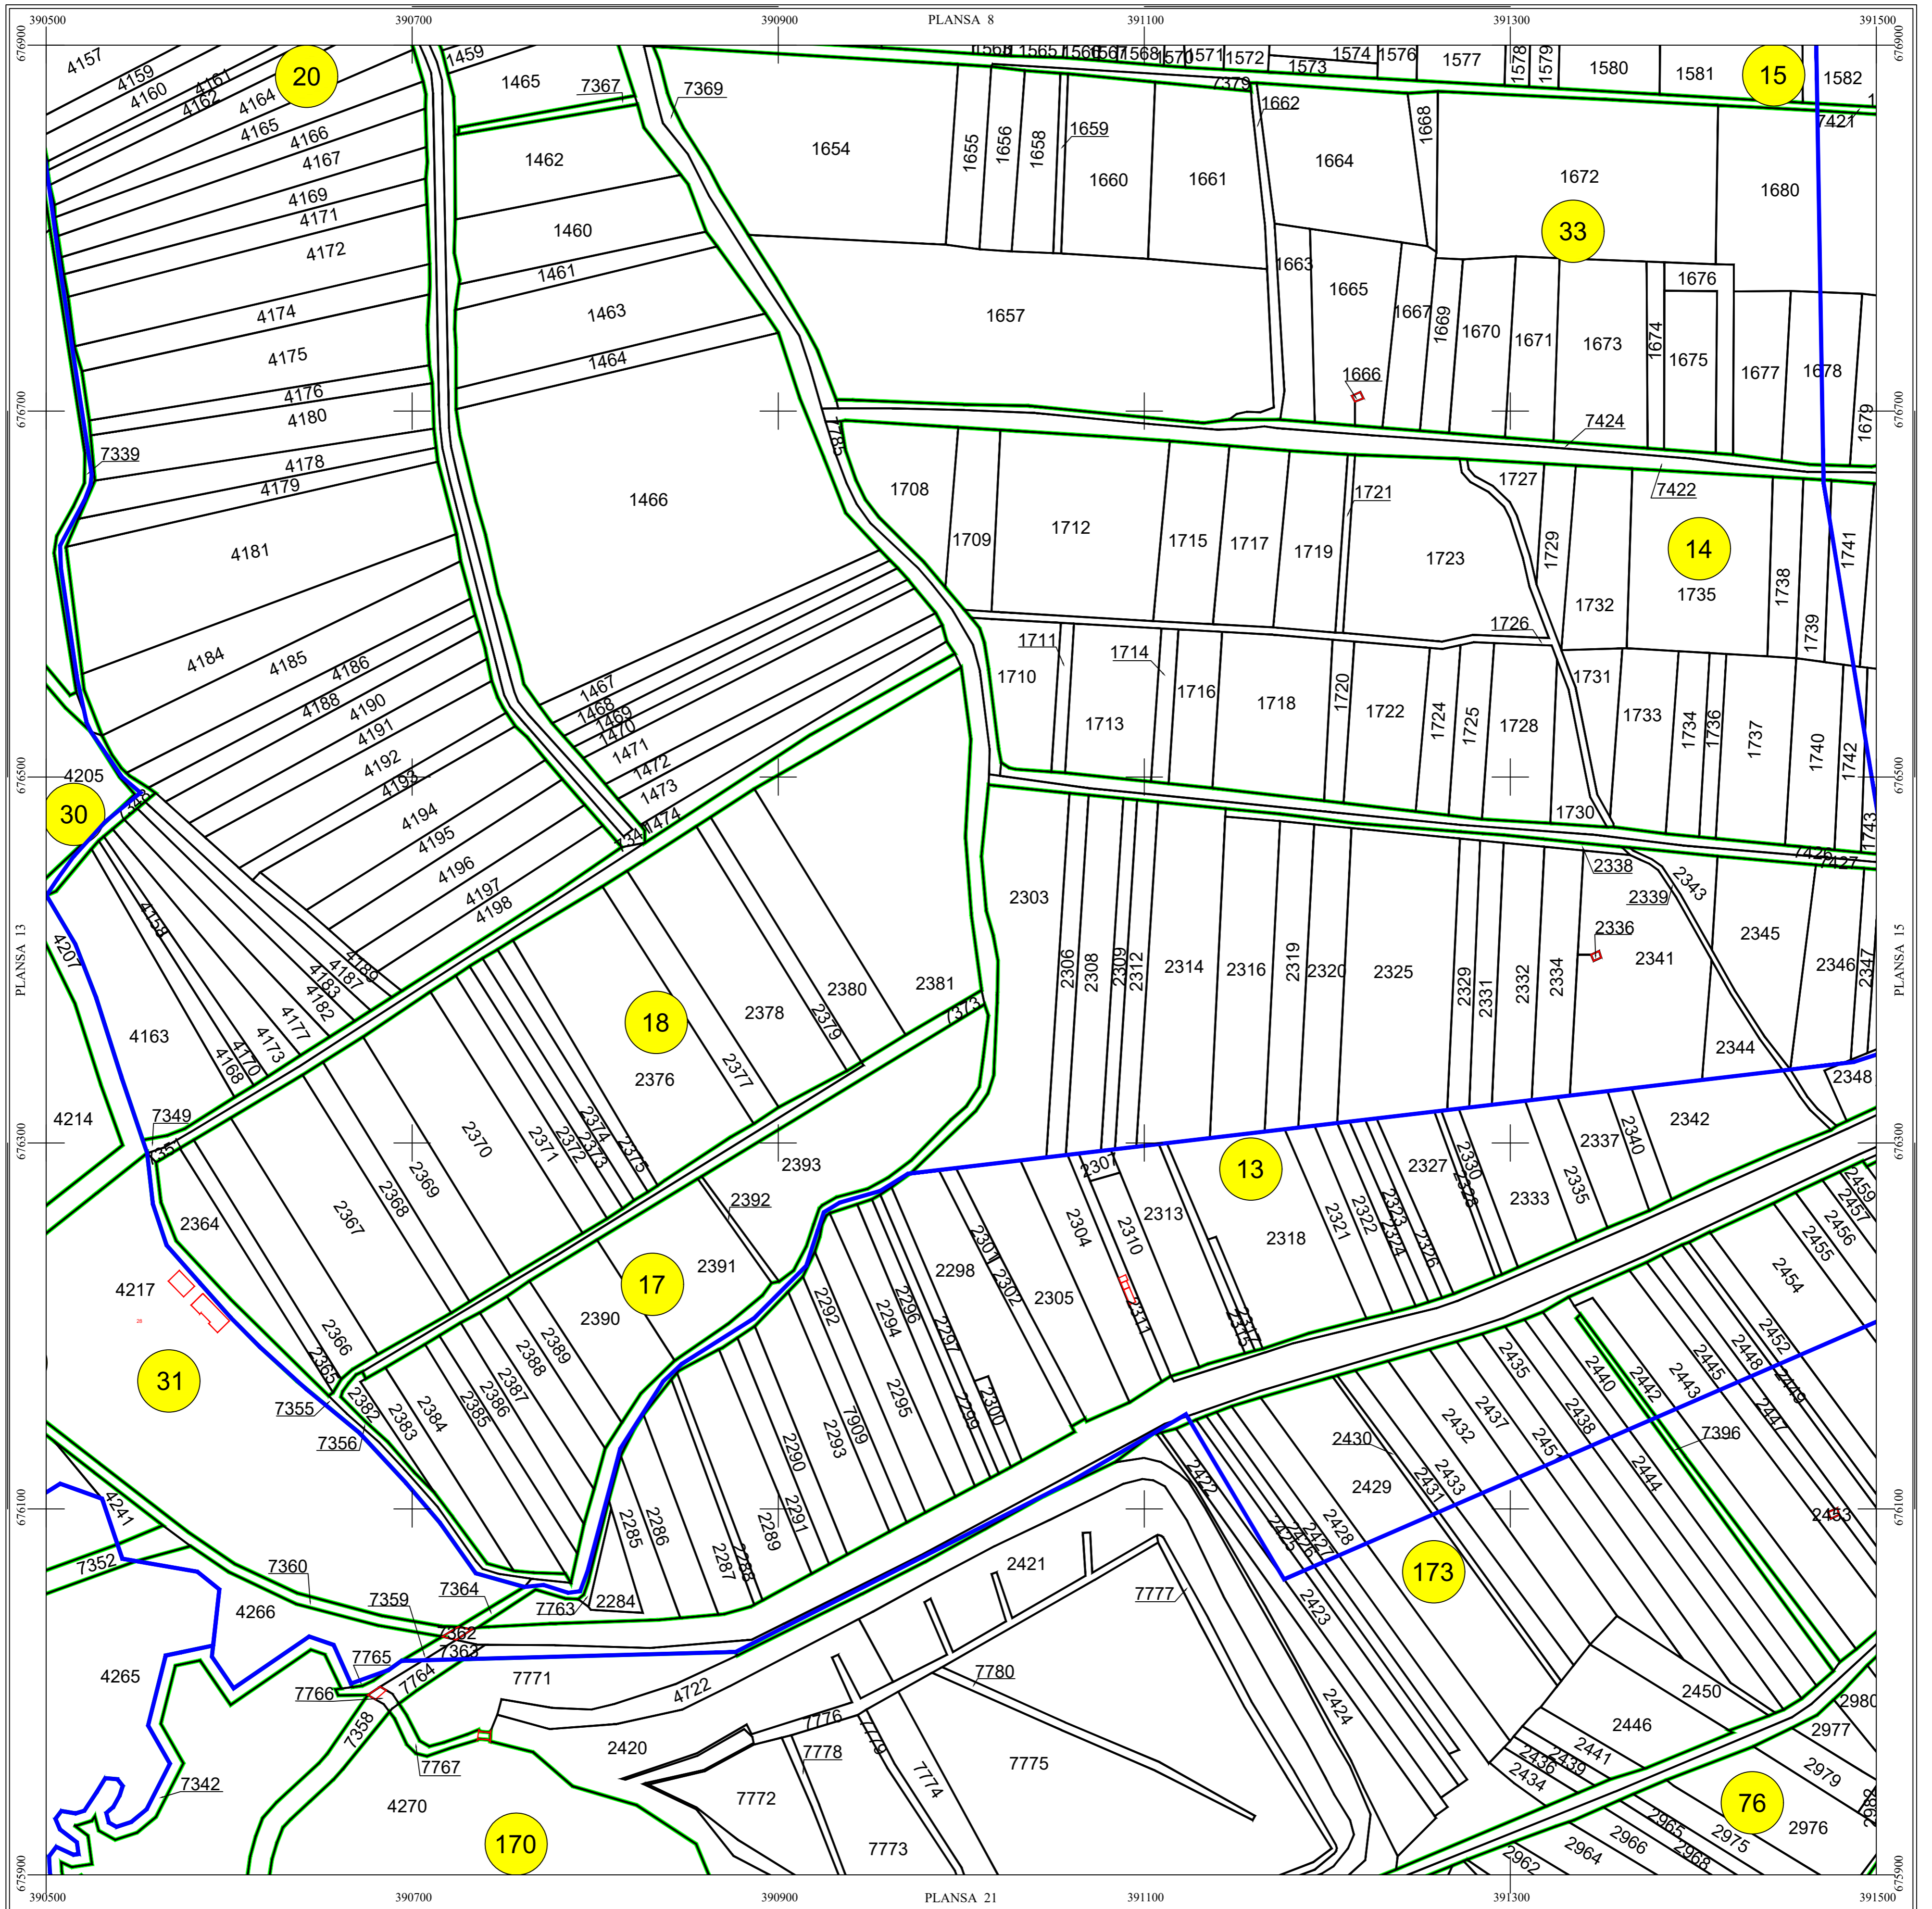

LEGENDĂ

SACALASENI	Denumire localitate
<span style="color: red;">—</span>	Limita UAT
<span style="color: yellow;">—</span>	Limita sector cadastral
<span style="color: blue;">—</span>	Limita intravilan
<span style="color: yellow;">●</span>	Numar sector cadastral
Com. Dumbravita	Vecini

Scara = 1:2000  
1 cm pe plan = 20 m pe teren

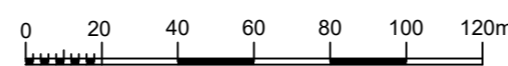

S.C. CORNEL & CORNEL TOPOEXIM S.R.L.		AGENTIA NATIONALA DE CADASTRU SI PUBLICITATE IMOBILIARA	
Proiectat	ing. Păunescu Vlad	Scara 1:2000  Data Octombrie 2023  <b>Lucrari de inregistrare sistematica a imobilelor in Sistemul Integrat de Cadastru si Carte funciara UAT SACALASENI</b>	
Măsurat	ing. Cioacă Alexandru		
Calculat	ing. Assinte Andra		
Editat	ing. Orfanu Bogdan		
Aprobat	ing. Necula Dragoș Stefan		