


# PLAN CADASTRAL DE ANSAMBLU

UAT Sacalaseeni, Judetul Maramures

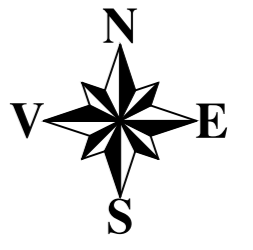


Scara 1:2000

Sistem de proiectie STEREO 70


SECTIUNEA : 17/ 44

# Comuna DUMBĂRVIȚA

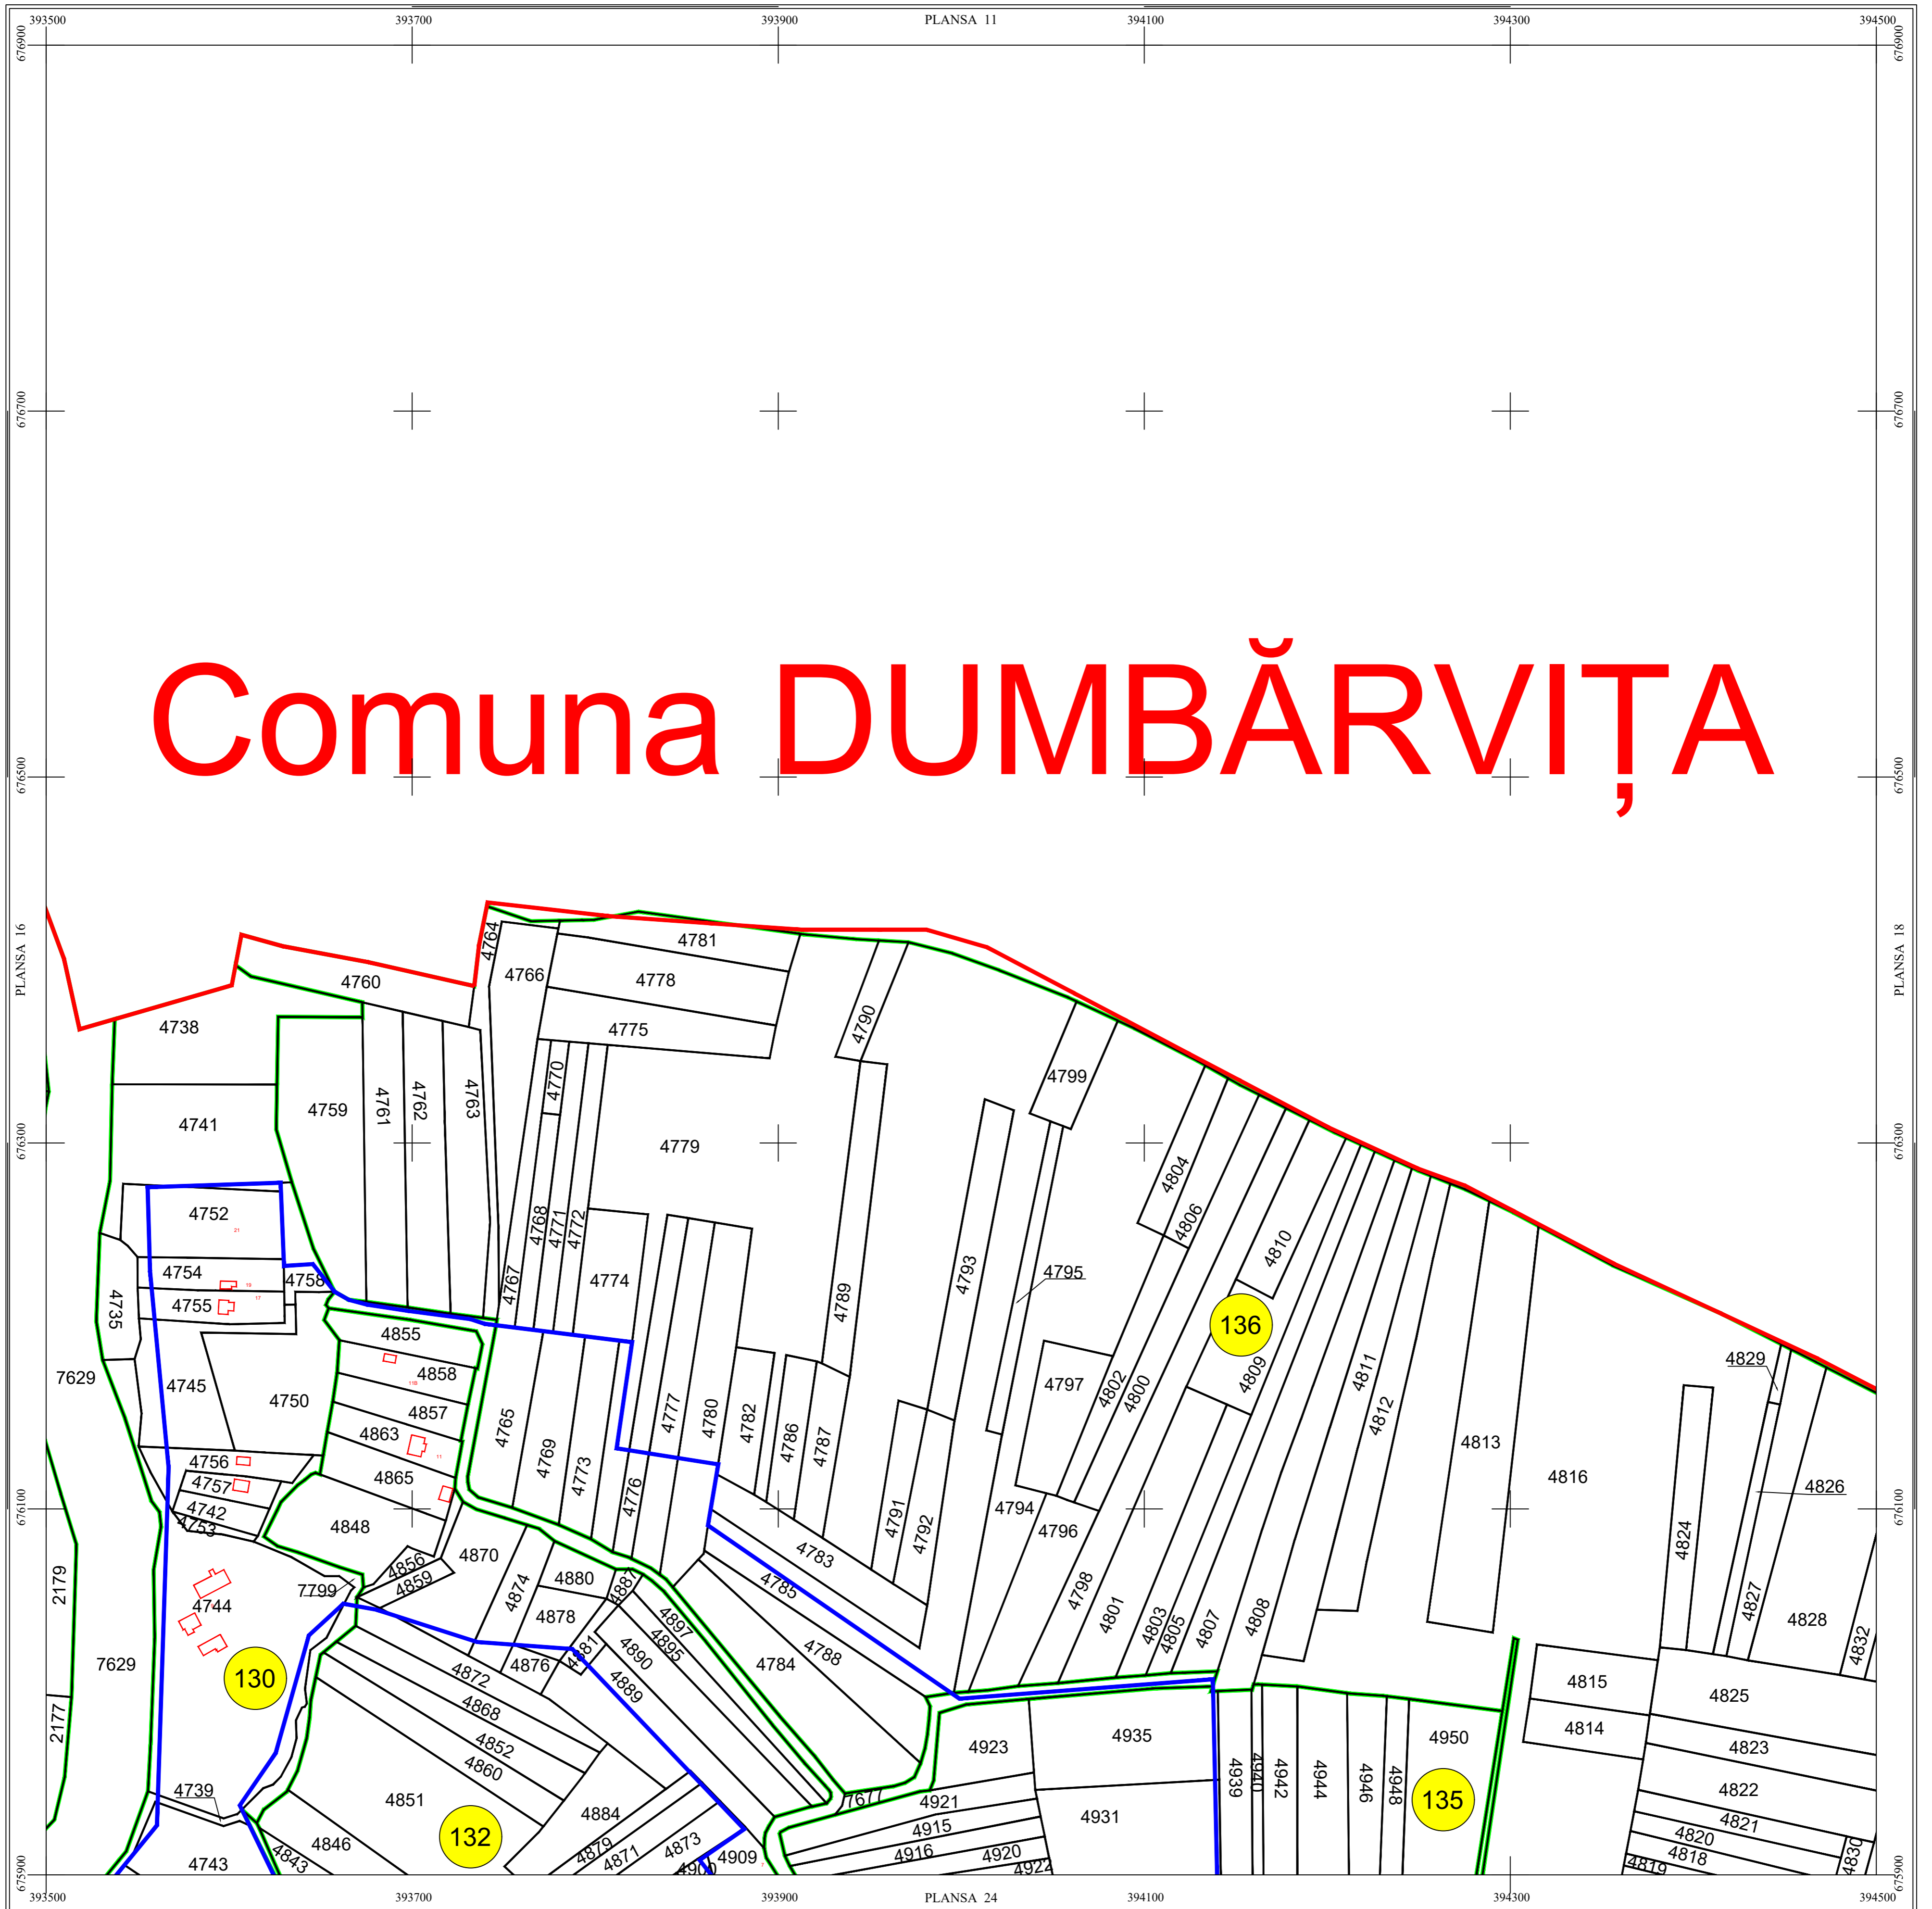

## LEGENDĂ

SACALASENI	Denumire localitate
	Limita UAT
	Limita sector cadastral
	Limita intravilan
	Numar sector cadastral
Com. Dumbavita	Vecini

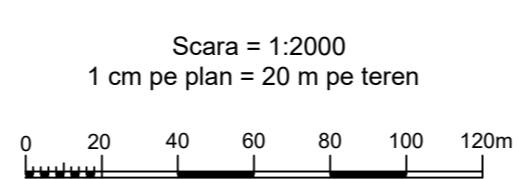

S.C. CORNEL & CORNEL TOPOEXIM S.R.L.		AGENTIA NATIONALA DE CADASTRU SI PUBLICITATE IMOBILIARA	
Proiectat	ing. Păunescu Vlad	<b>Lucrari de inregistrare sistematica a imobilelor in Sistemul Integrat de Cadastru si Carte funciara UAT SACALASENI</b>	
Măsurat	ing. Cioacă Alexandru		
Calculat	ing. Acsinte Andra		
Editat	ing. Orfanu Bogdan		
Aprobat	ing. Necula Dragoș Stefan		
		Scara	1:2000
		Data	Octombrie 2023