



# PLAN CADASTRAL DE ANSAMBLU

UAT Sacalaseeni, Judetul Maramures

Scara 1:2000

Sistem de proiectie STEREO 70

SECTIUNEA : 27/ 44

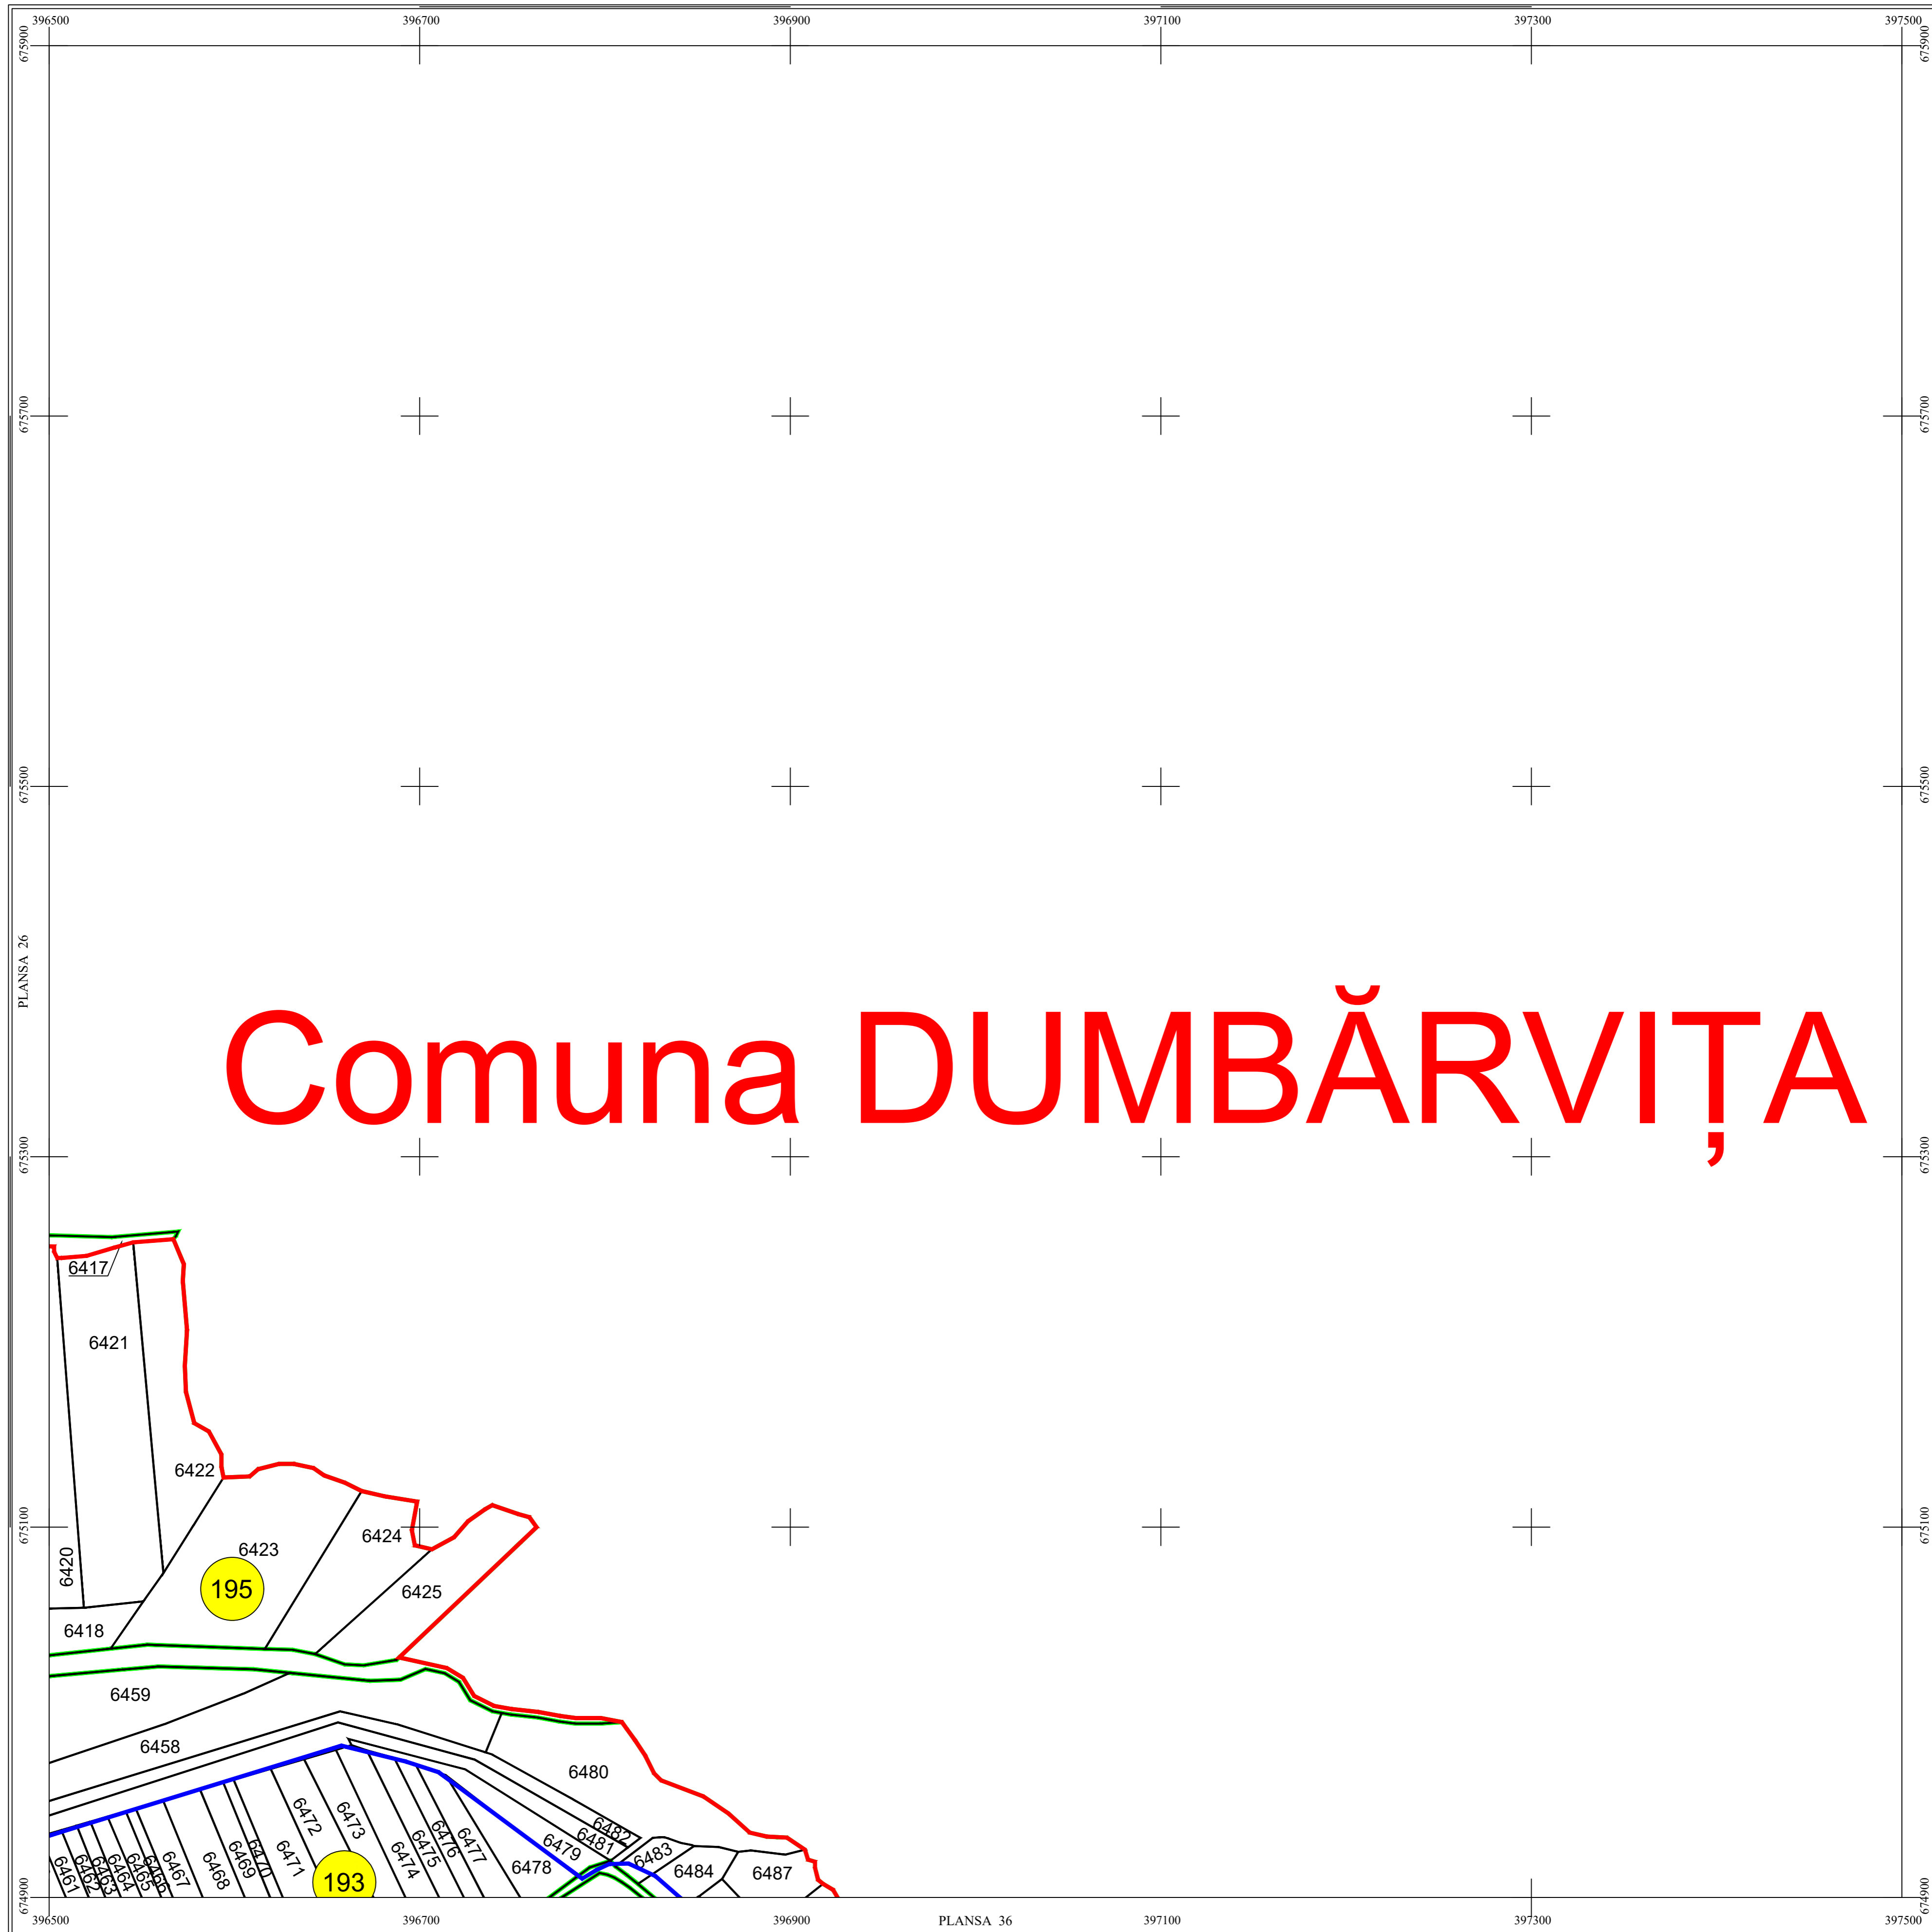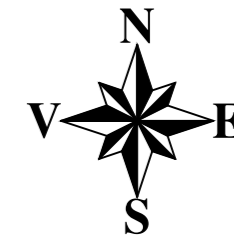

## LEGENDĂ

| SACALASENI      | Denumire localitate     |
|-----------------|-------------------------|
|                 | Limita UAT              |
|                 | Limita sector cadastral |
|                 | Limita intravilan       |
|                 | Numar sector cadastral  |
| Com. Dumbravita | Vecini                  |

Scara = 1:2000  
1 cm pe plan = 20 m pe teren

| S.C. CORNEL & CORNEL TOPOEXIM S.R.L. |                            | AGENTIA NATIONALA DE CADASTRU SI PUBLICITATE IMOBILIARA |   |
|--------------------------------------|----------------------------|---|---|
| Proiectat                            | ing. Păunescu Vlad         | Scara<br>1:2000   | <b>Lucrari de inregistrare sistematica a imobilelor in Sistemul Integrat de Cadastru si Carte funciara UAT SACALASENI</b> |
| Măsurat                              | ing. Cioacă Alexandru      |   |   |
| Calculat                             | ing. Acsinte Andra         | Data<br>Octombrie 2023                                  |   |
| Editat                               | ing. Orfanu Bogdan         |   |   |
| Aprobat                              | ing. Neucula Dragoș Stefan |   |   |