


PLAN CADASTRAL DE ANSAMBLU

UAT Sacalaseeni, Judetul Maramures


Scara 1:2000

Sistem de proiectie STEREO 70

SECTIUNEA : 3/ 44

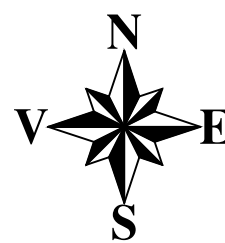


Comuna COLTAU

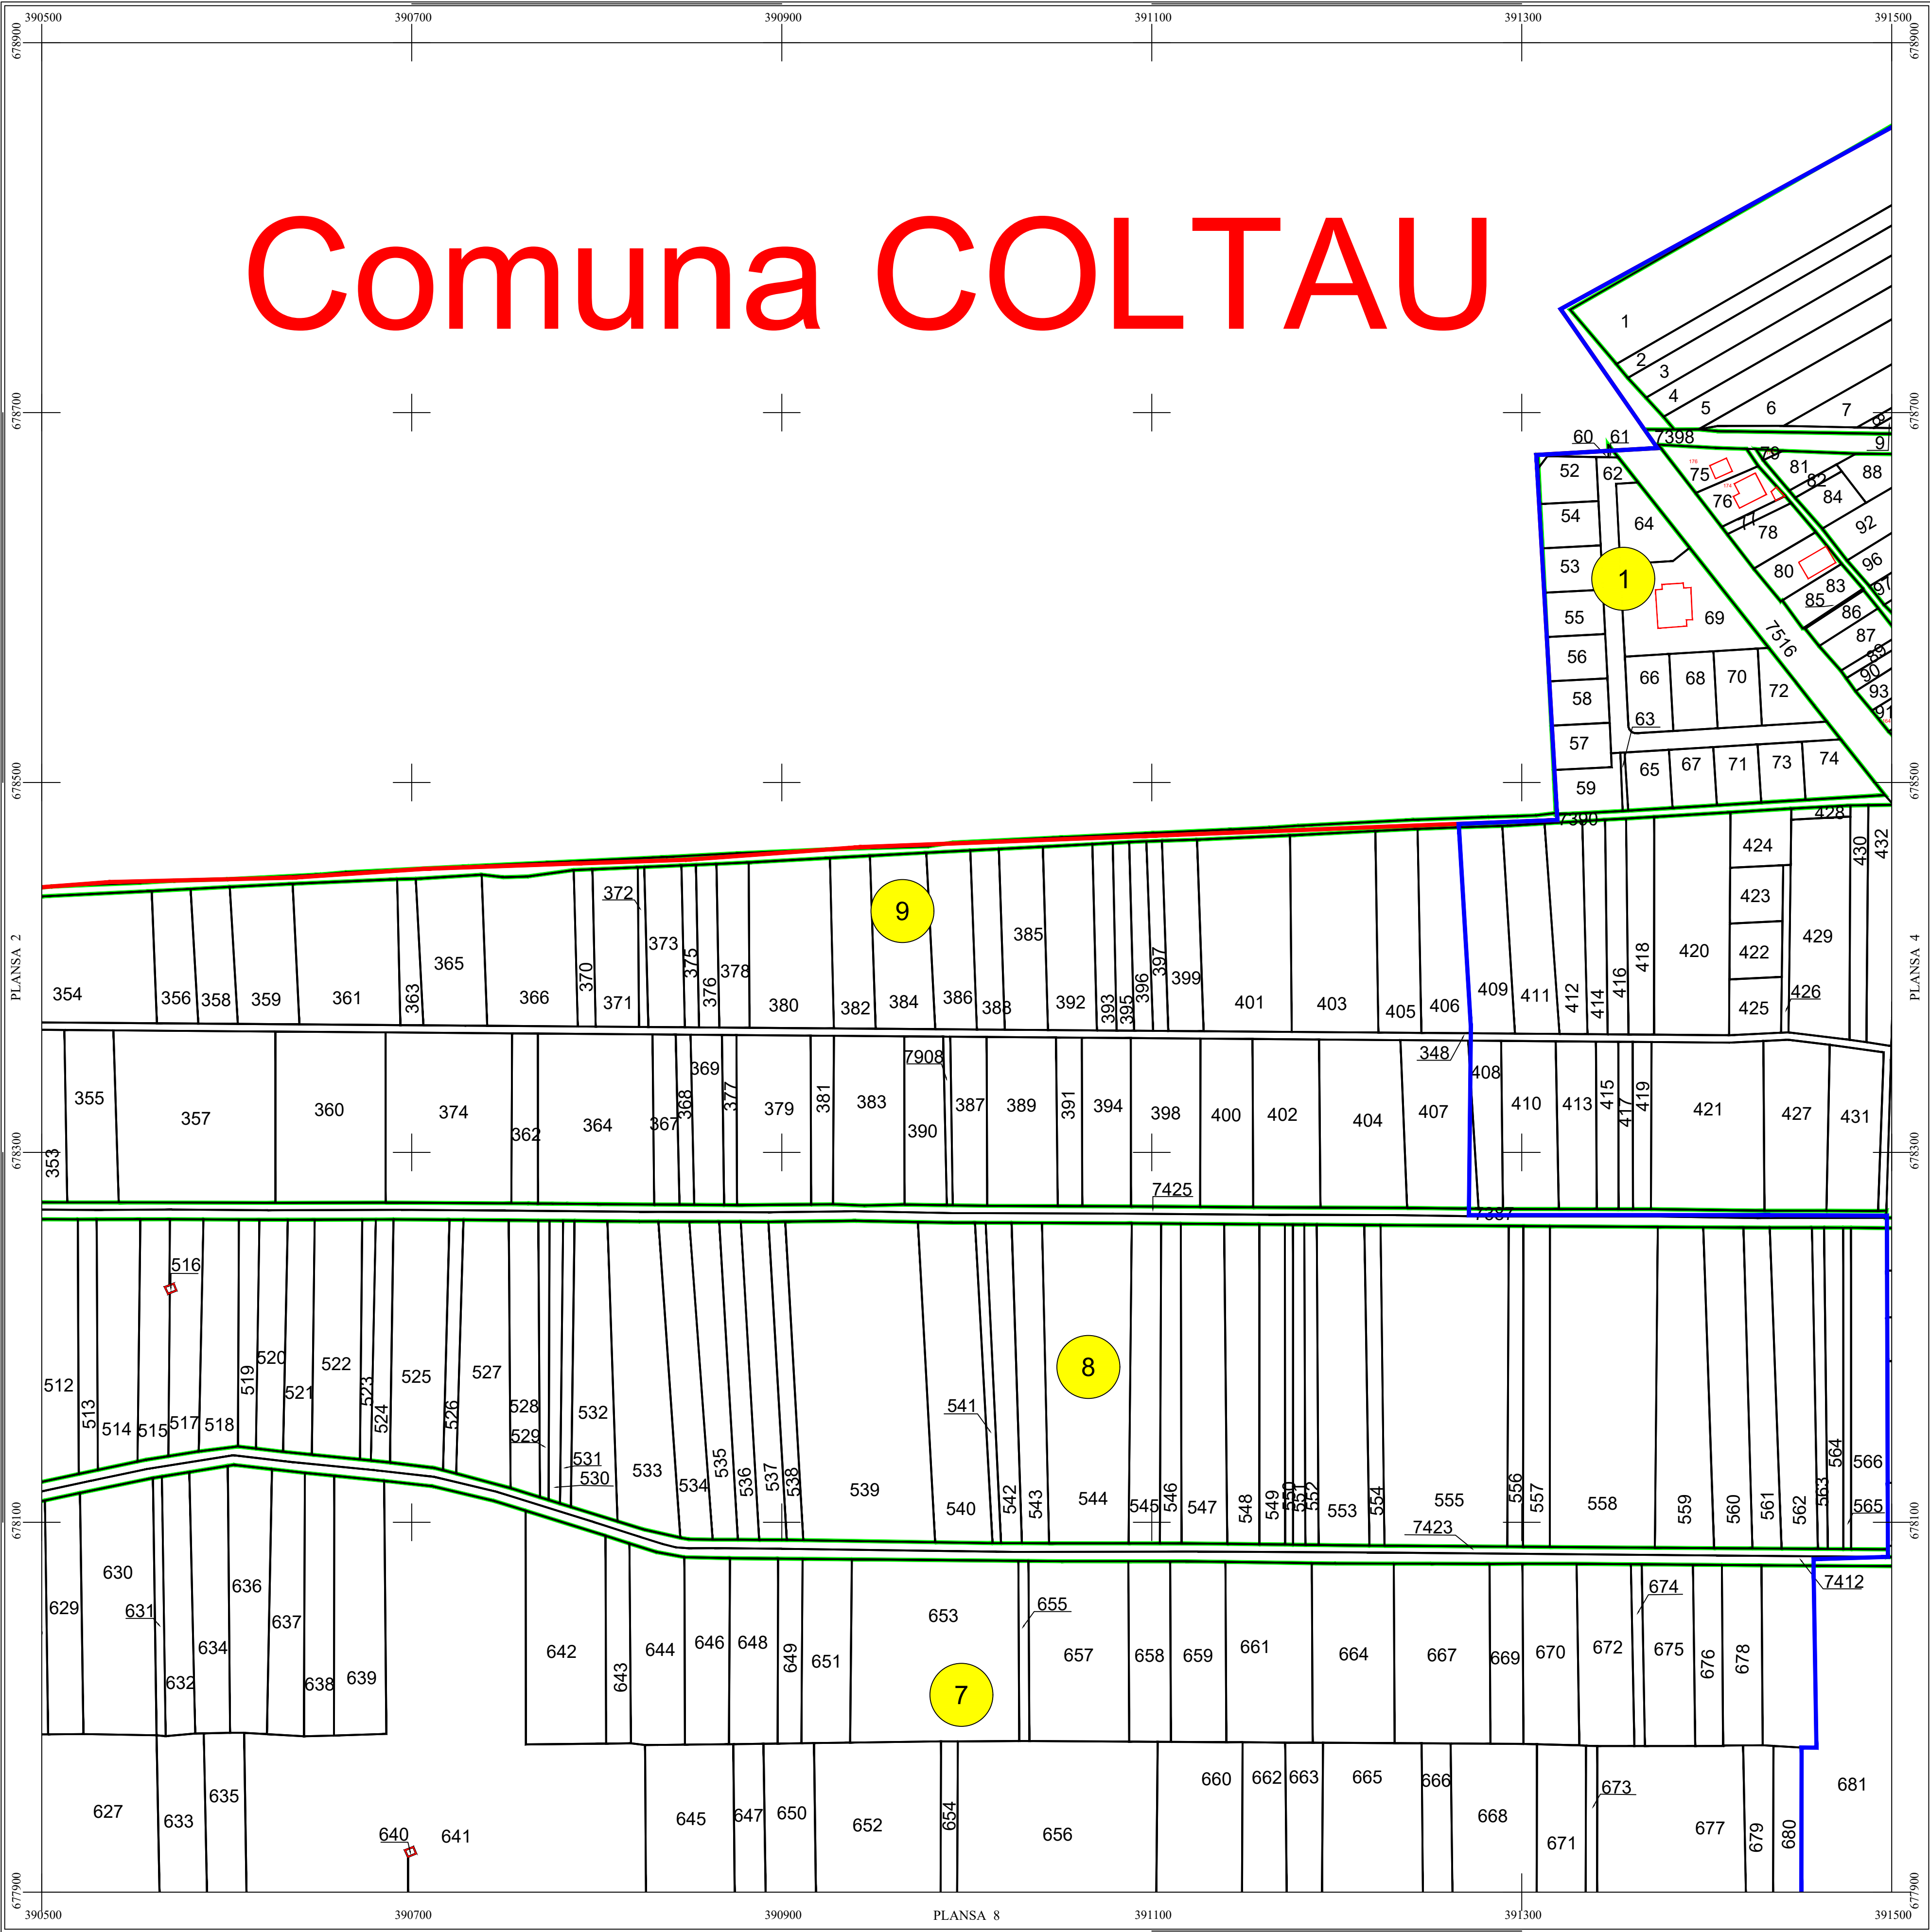

LEGENDĂ

SACALASENI	Denumire localitate
	Limita UAT
	Limita sector cadastral
	Limita intravilan
	Numar sector cadastral
Com. Dumbravita	Vecini

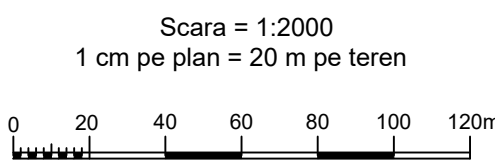

S.C. CORNEL & CORNEL TOPOEXIM S.R.L.			AGENTIA NATIONALA DE CADASTRU SI PUBLICITATE IMOBILIARA	
Proiectat	ing. Pitulescu Vlad		Scara 1:2000	Lucrari de inregistrare sistematica a imobilelor in Sistemul Integrat de Cadastru si Carte funciara UAT SACALASENI
Măsurat	ing. Cioacă Alexandru			
Calculat	ing. Acșinte Andra			
Editat	ing. Orfanu Bogdan			
Aprobat	ing. Necula Dragoș Ștefan			
			Data Octombrie 2023	