



# PLAN CADASTRAL DE ANSAMBLU

UAT Sacalaseeni, Judetul Maramures

Scara 1:2000


Sistem de proiectie STEREO 70

SECTIUNEA : 30/ 44

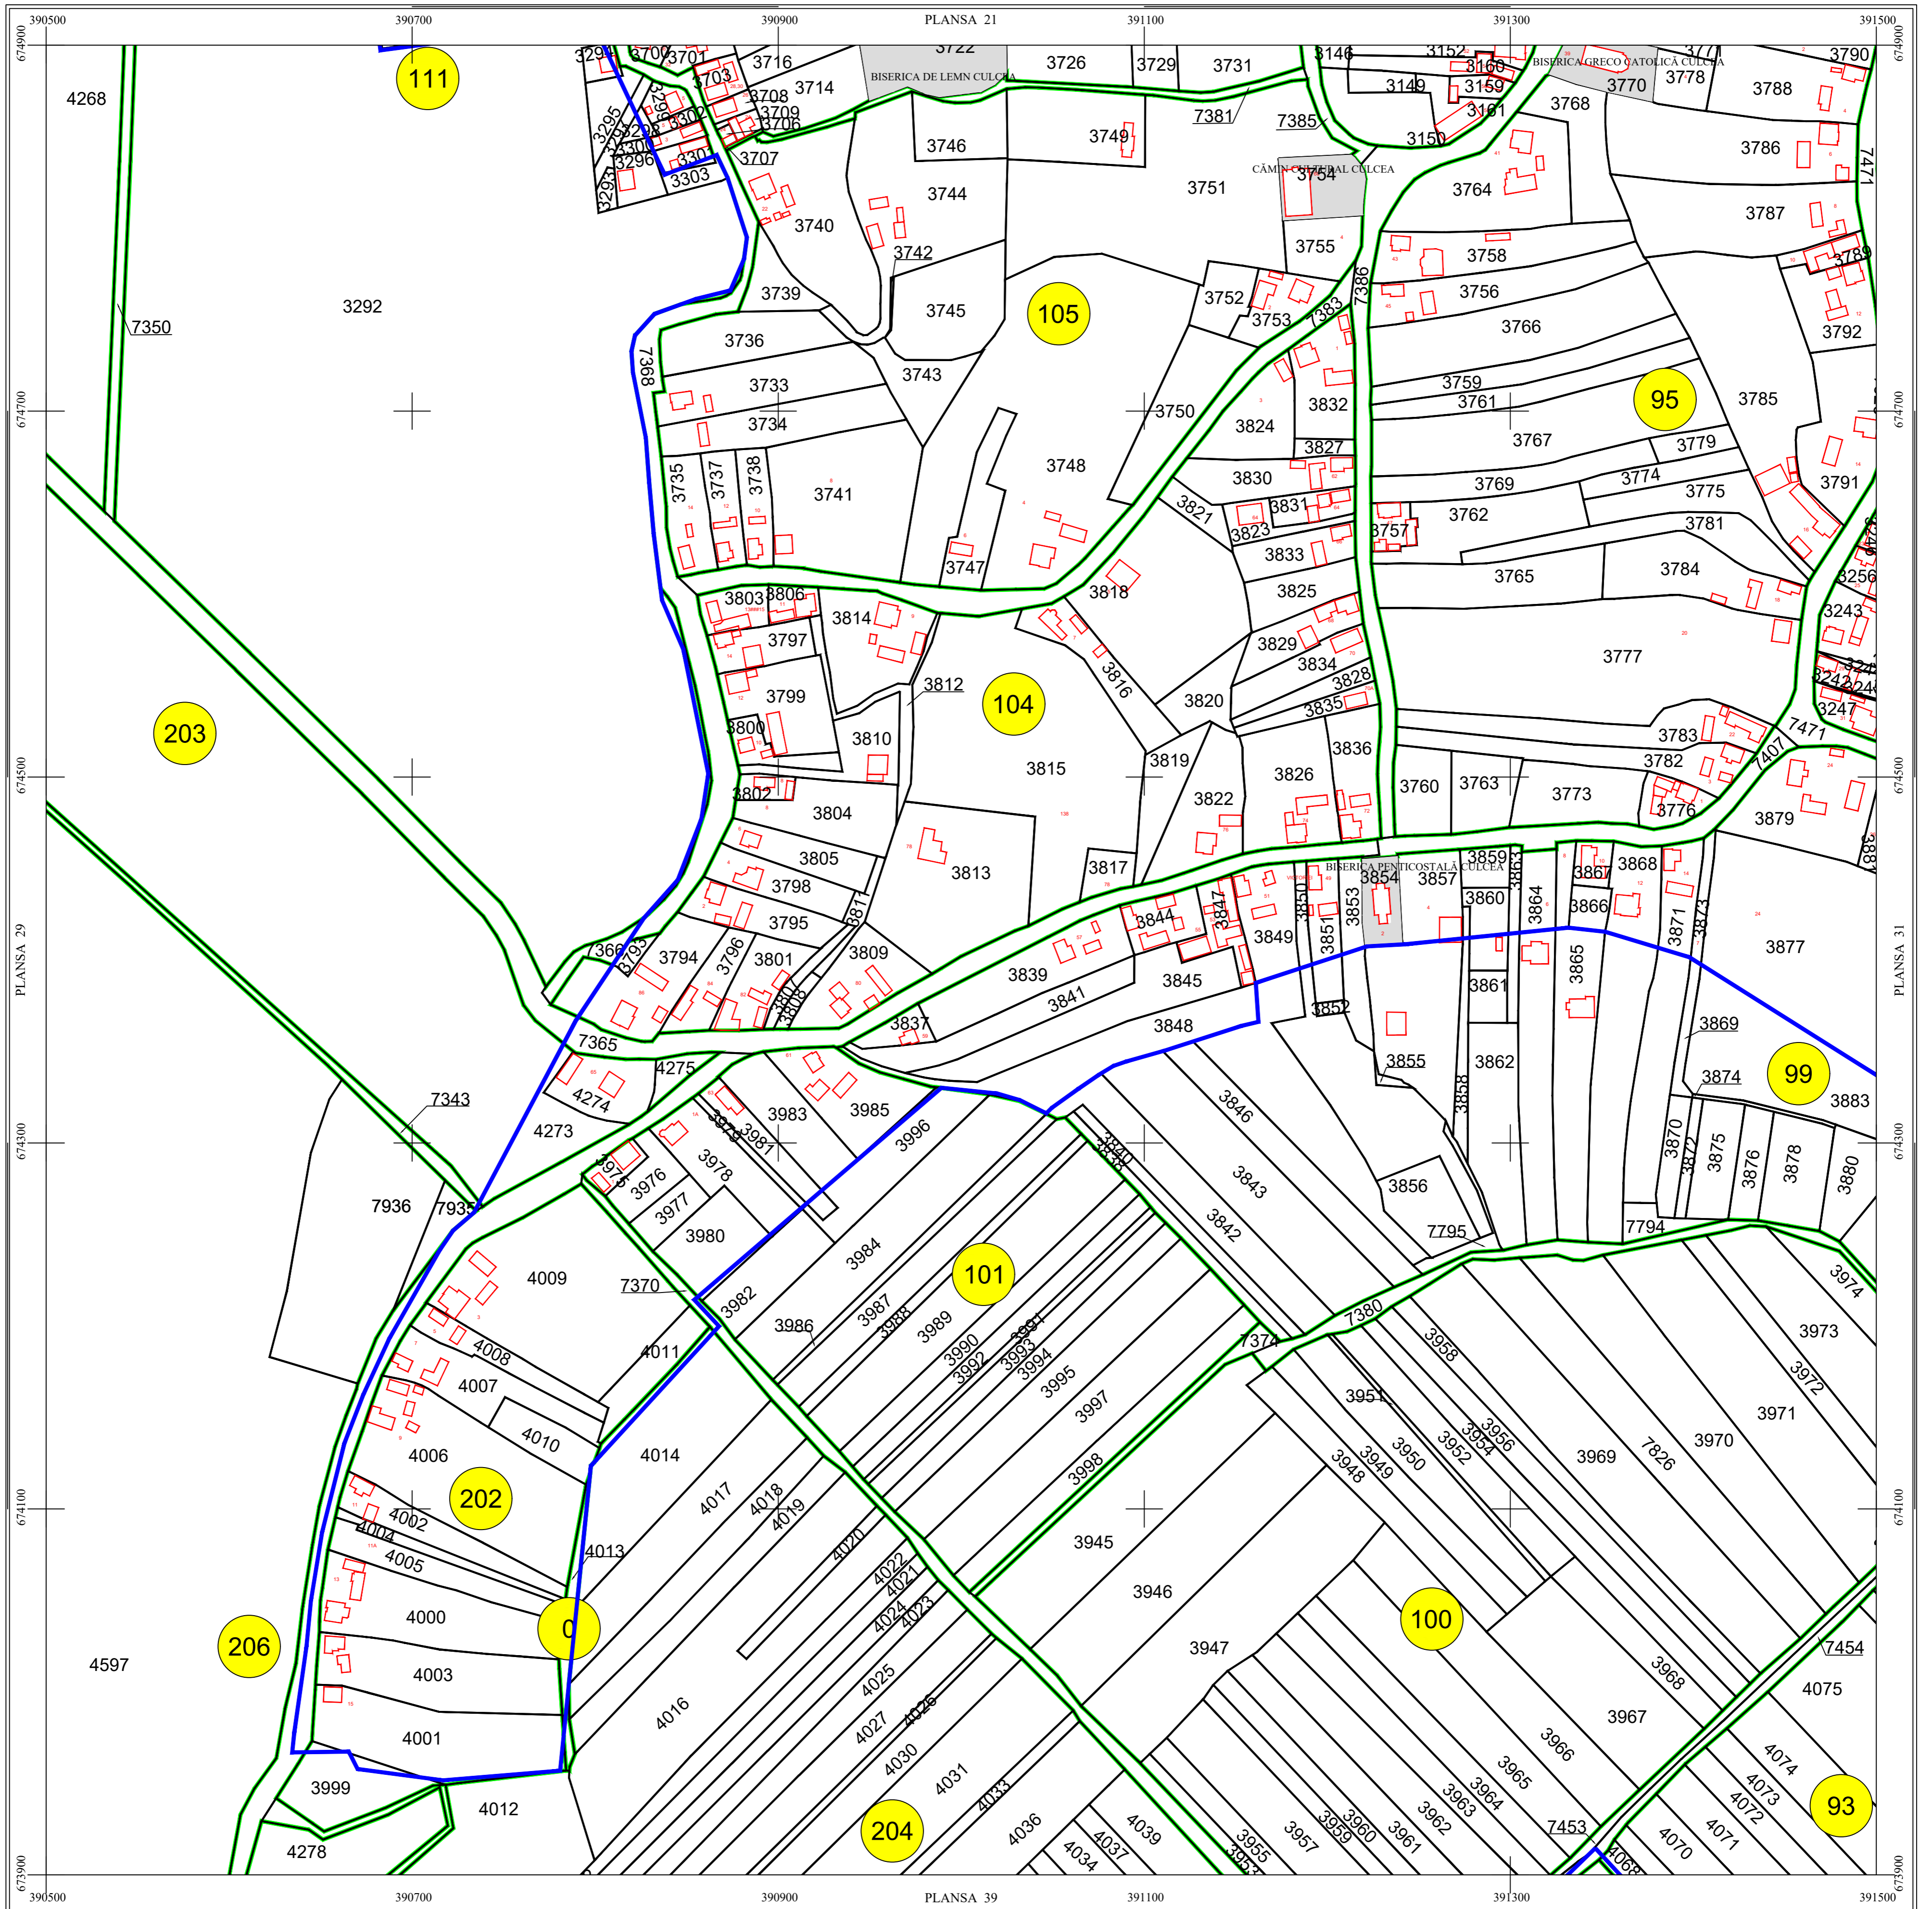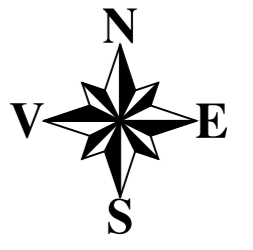

LEGENDĂ

SACALASENI	Denumire localitate
<span style="color: red;">—</span>	Limita UAT
<span style="color: yellow;">—</span>	Limita sector cadastral
<span style="color: blue;">—</span>	Limita intravilan
<span style="color: yellow;">●</span>	Numar sector cadastral
Com. Dumbravita	Vecini

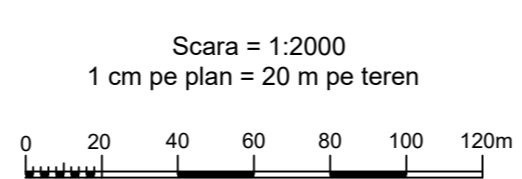

S.C. CORNEL & CORNEL TOPOEXIM S.R.L.		AGENTIA NATIONALA DE CADASTRU SI PUBLICITATE IMOBILIARA	
Proiectat	ing. Păunescu Vlad	Lucrari de inregistrare sistematica a imobilelor in Sistemul Integrat de Cadastru si Carte funciara UAT SACALASENI	
Măsurat	ing. Cioacă Alexandru		
Calculat	ing. Assinte Andea		
Editat	ing. Orfanu Bogdan		
Aprobat	ing. Necula Dragoș Stefan		
		Scara	1:2000
		Data	Octombrie 2023