



PLAN CADASTRAL DE ANSAMBLU

UAT Sacalaseni, Judetul Maramures

Scara 1:2000


Sistem de proiectie STEREO 70

SECTIUNEA : 32/ 44

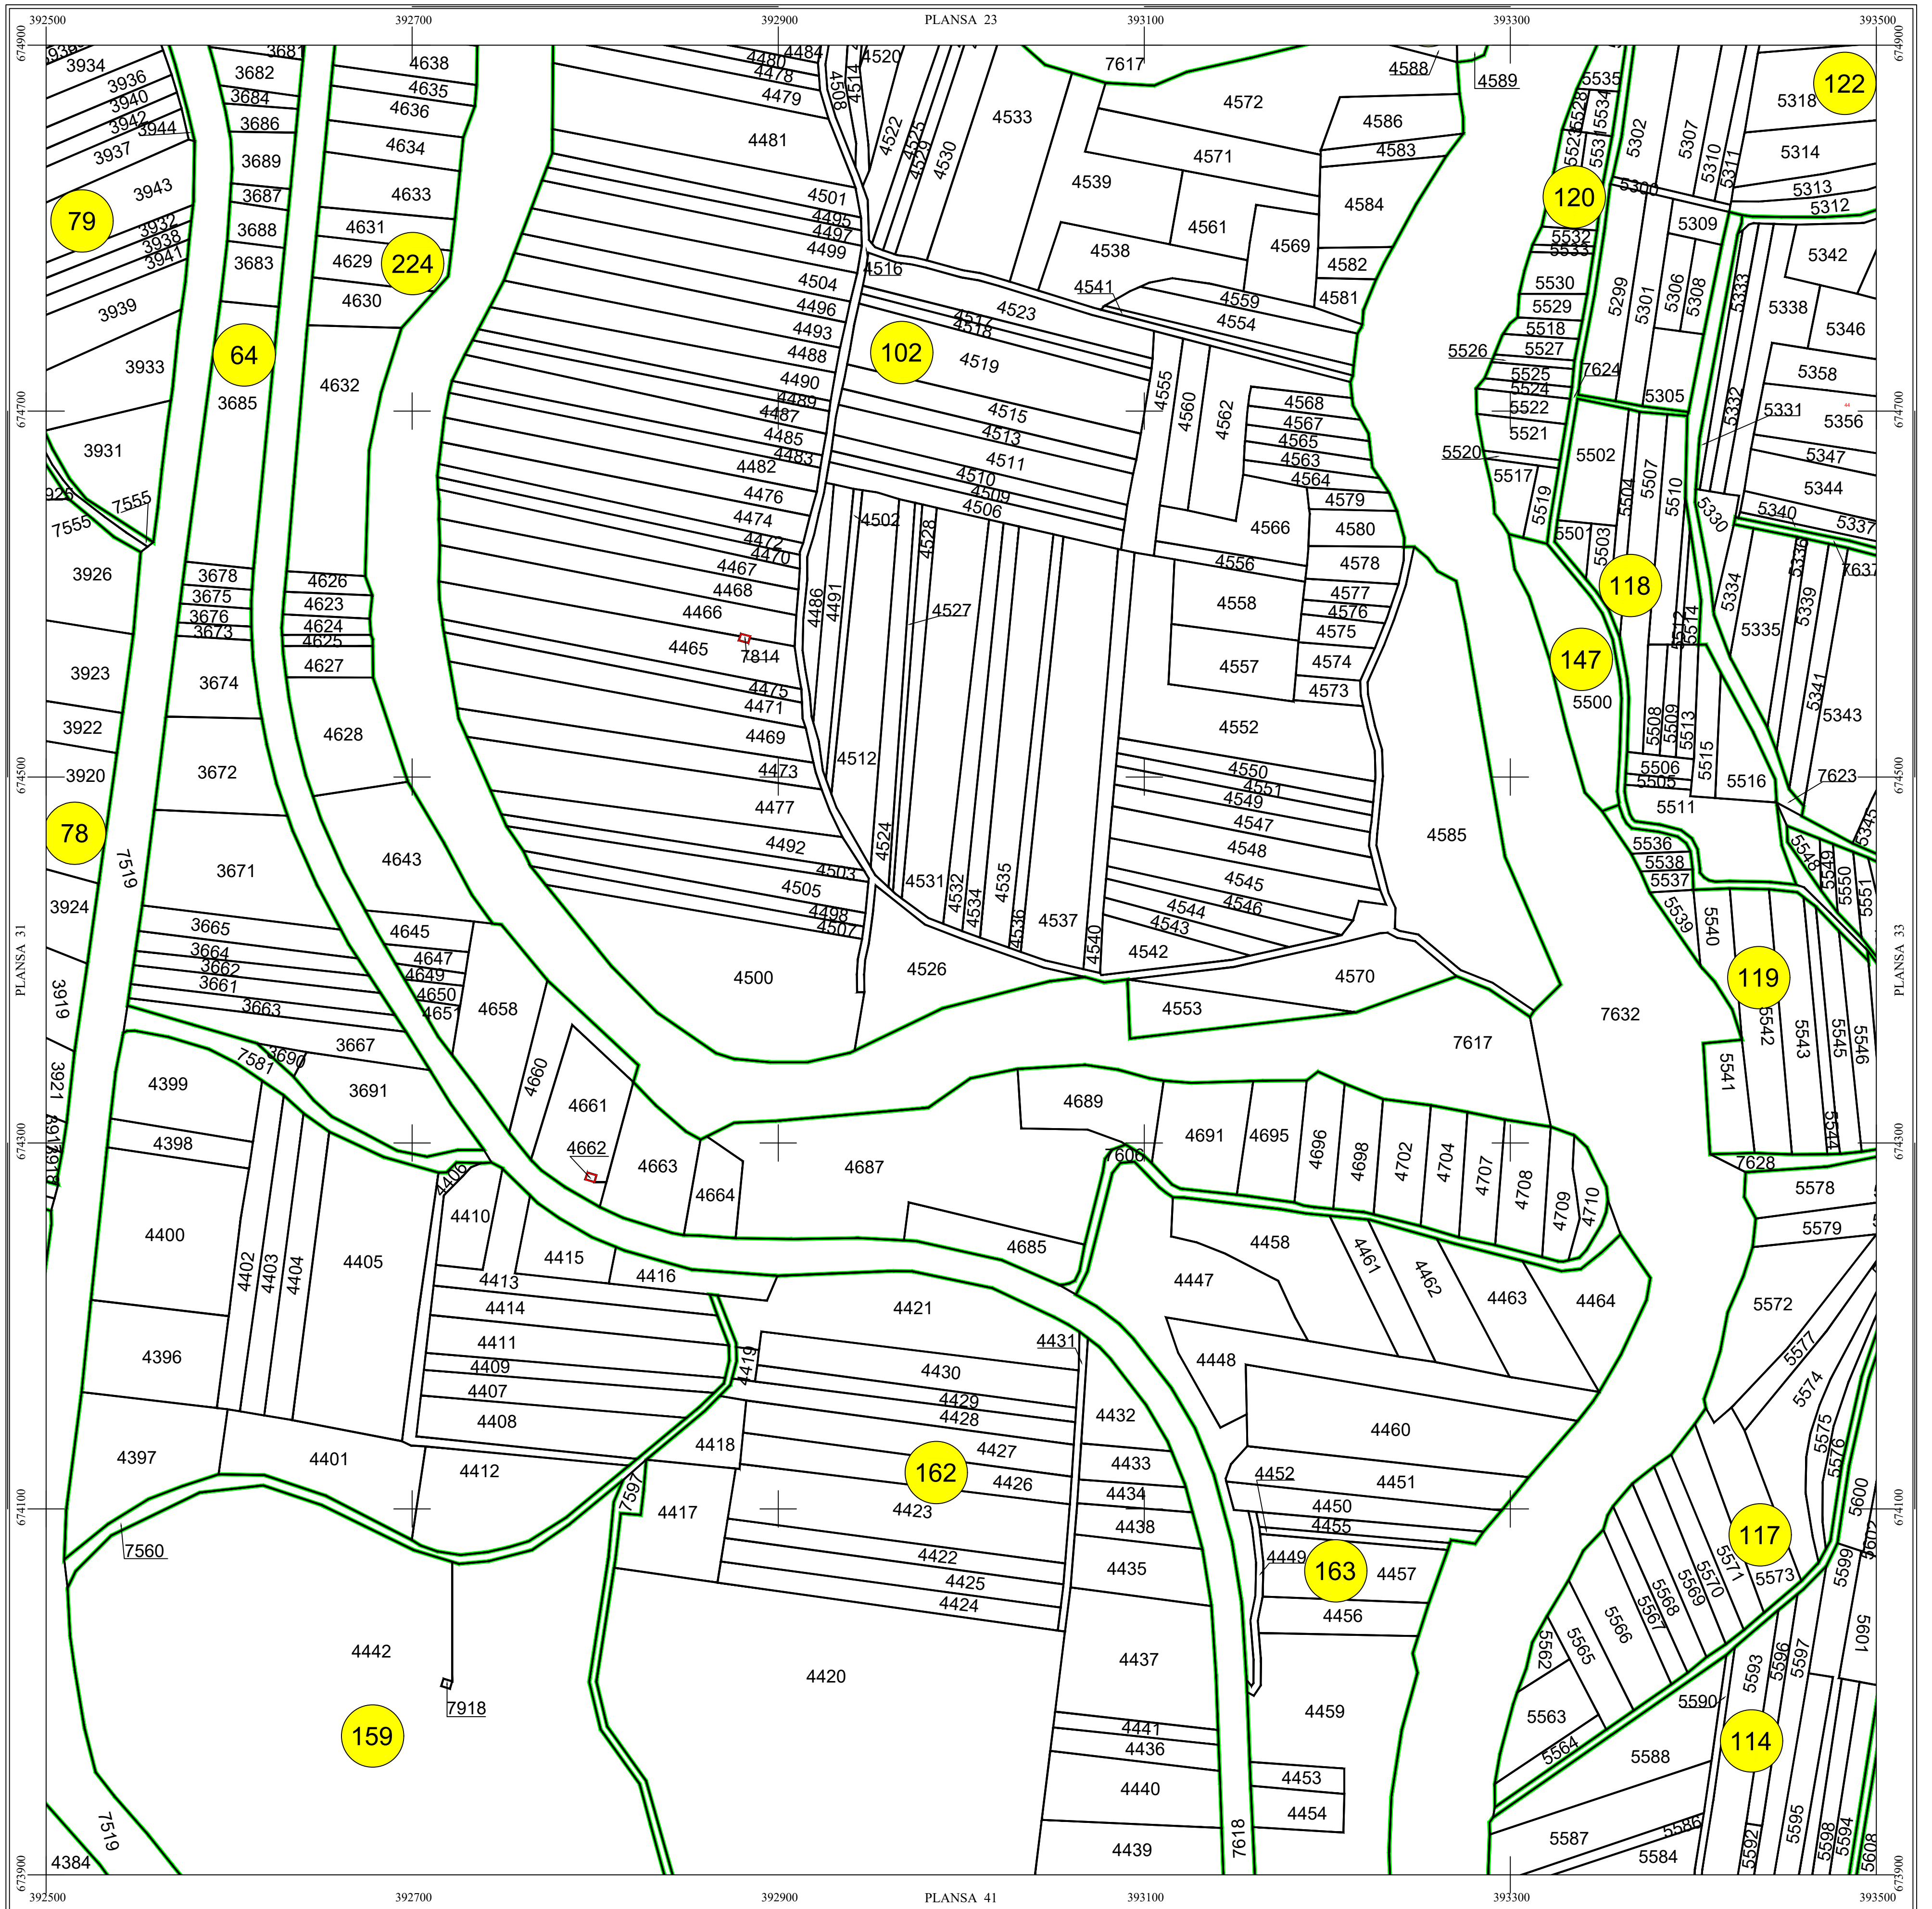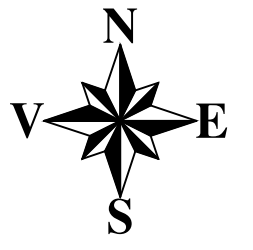

LEGENDĂ

SACALASENI	Denumire localitate
	Limita UAT
	Limita sector cadastral
	Limita intravilan
	Numar sector cadastral
	Com. Dumbravita
	Vecini

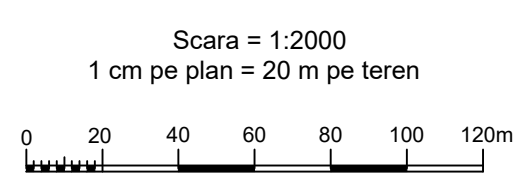

S.C. CORNEL & CORNEL TOPOEXIM S.R.L.		AGENTIA NATIONALA DE CADASTRU SI PUBLICITATE IMOBILIARA	
Proiectat	ing. Plănescu Vlad	Scara 1:2000 Data Octombrie 2023 Lucrari de inregistrare sistematica a imobilelor in Sistemul Integrat de Cadastru si Carte funciara UAT SACALASENI	
Măsurat	ing. Cioacă Alexandru		
Calculat	ing. Assinte Andea		
Editat	ing. Orfanu Bogdan		
Aprobat	ing. Necula Dragoș Stefan		