



# PLAN CADASTRAL DE ANSAMBLU

UAT Sacalaseeni, Judetul Maramures

Scara 1:2000

Sistem de proiectie STEREO 70

SECTIUNEA : 33/ 44

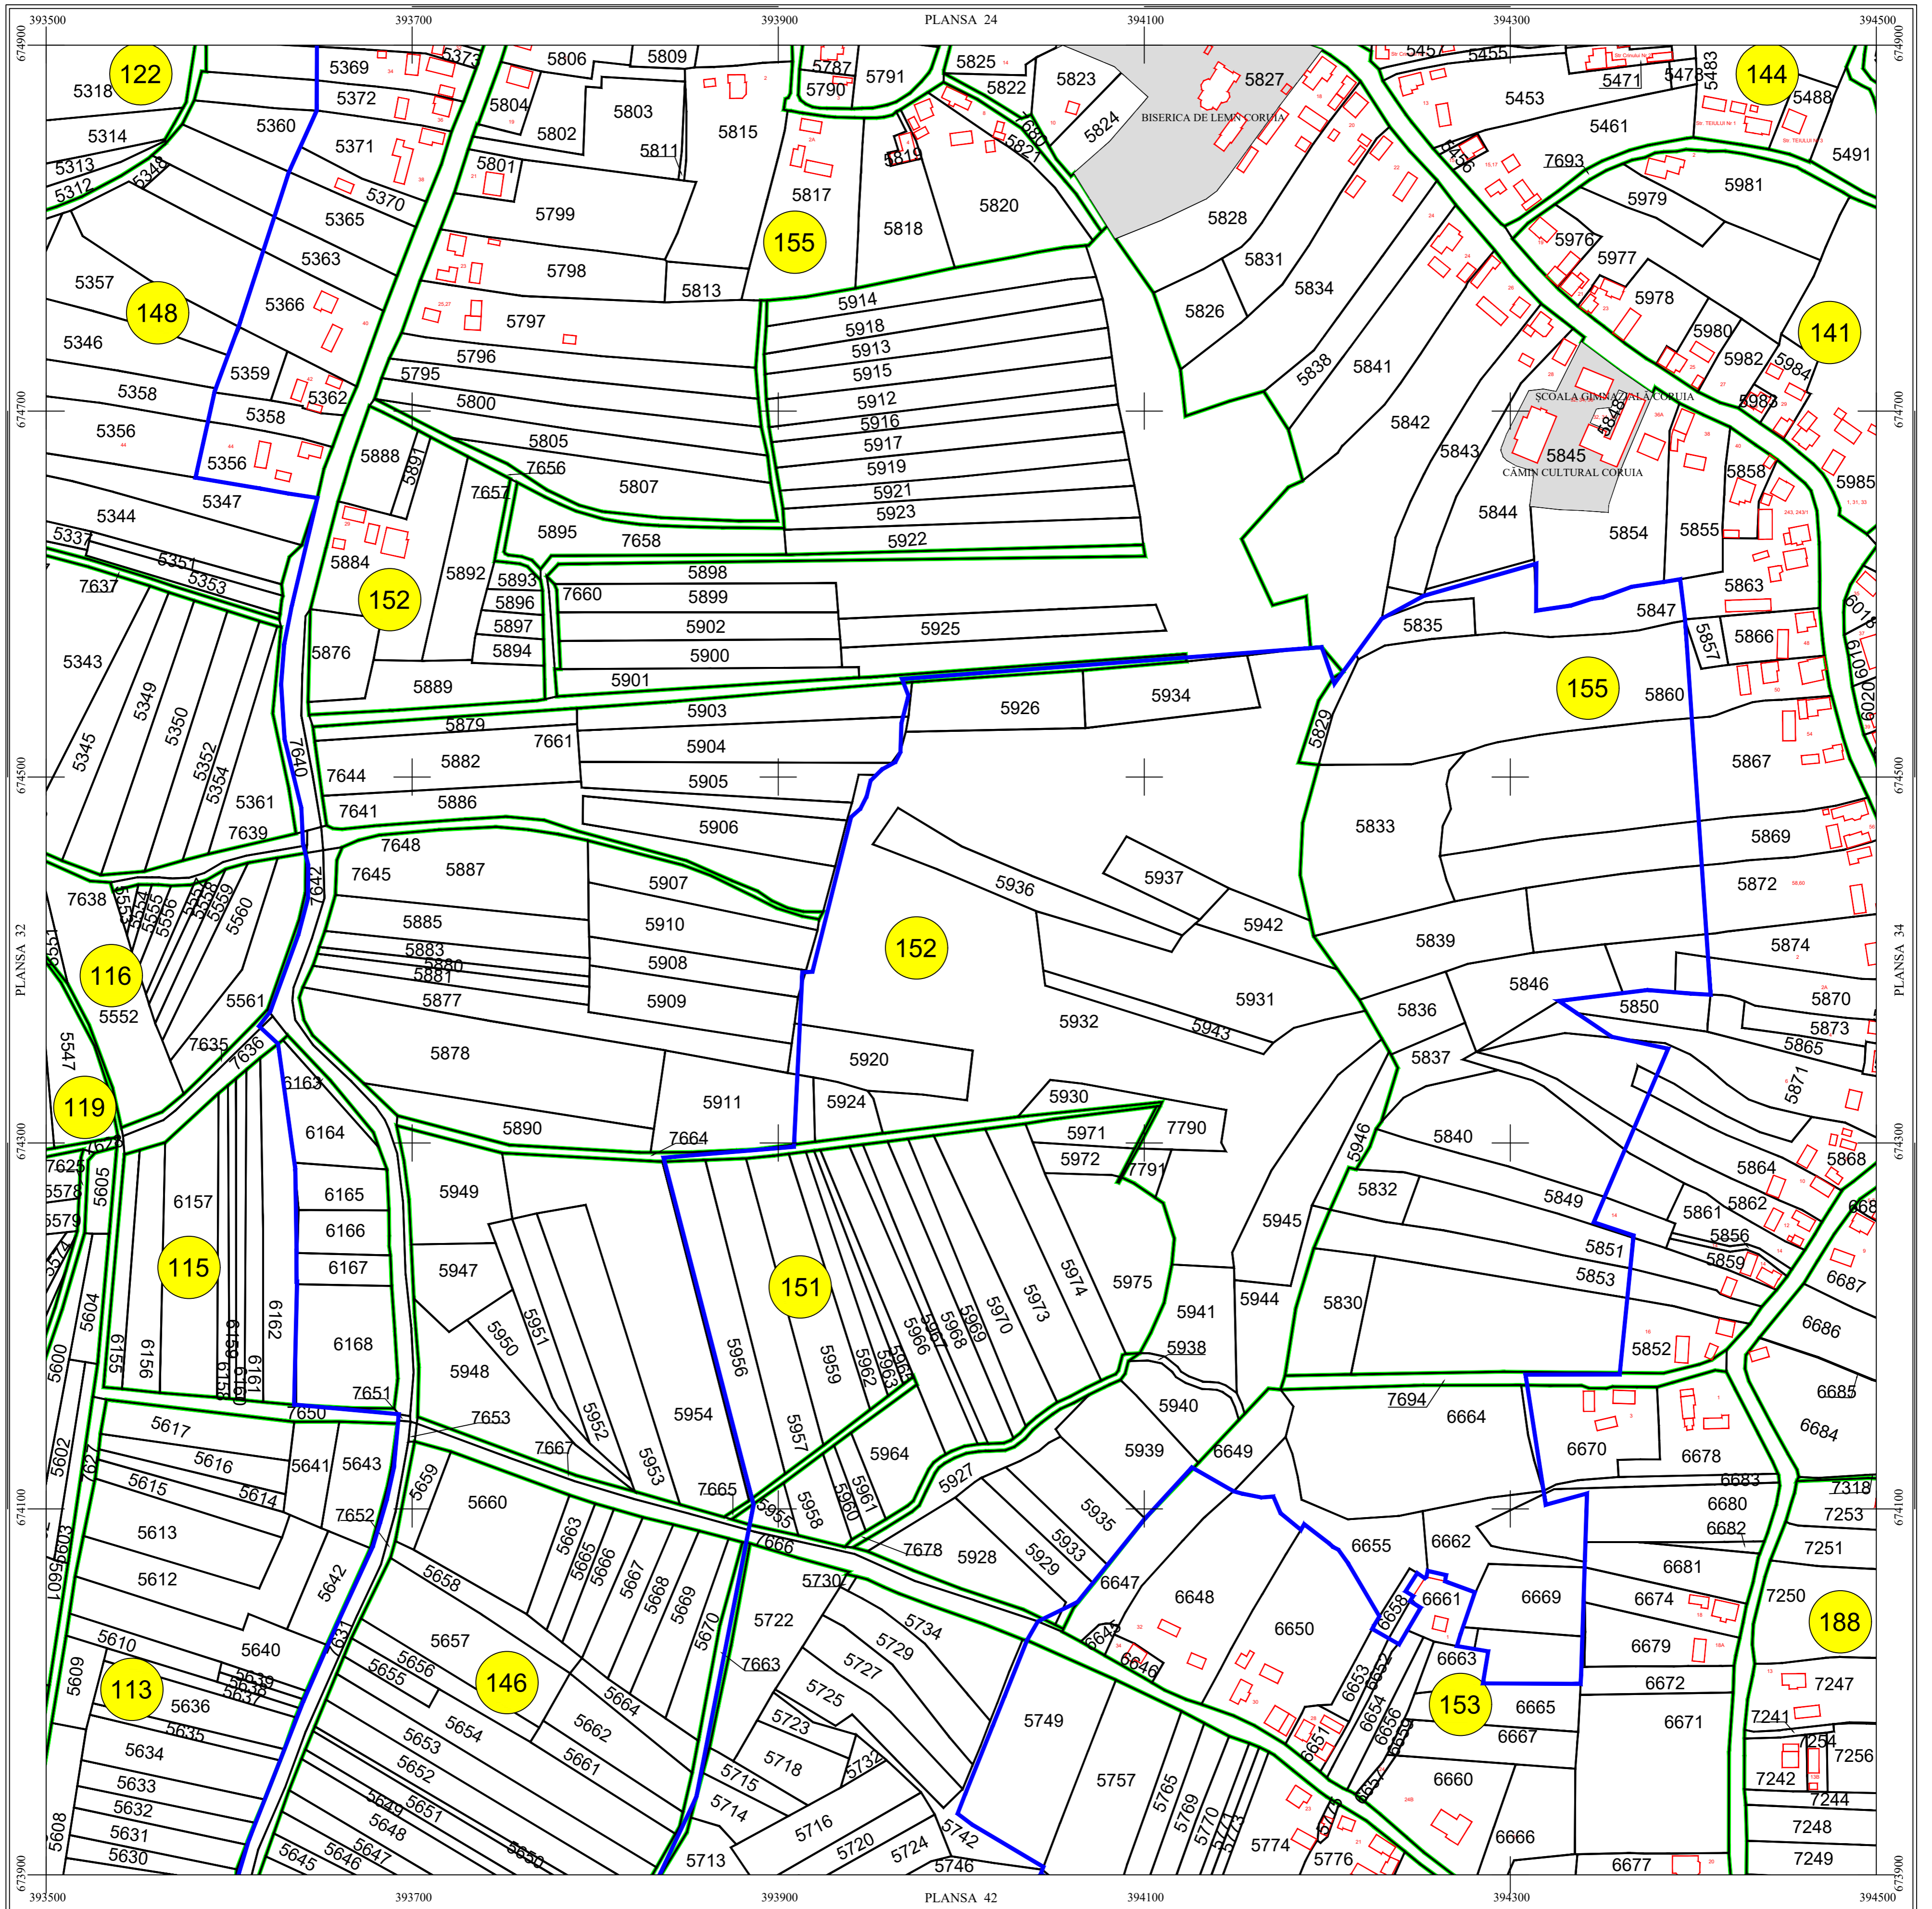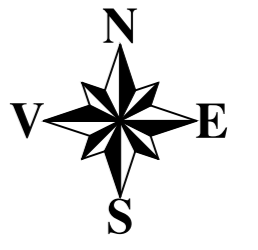

LEGENDĂ

| SACALASENI  | Denumire localitate     |
|---|-------------------------|
| <span style="border: 1px solid red; display: inline-block; width: 10px; height: 10px;"></span>                        | Limita UAT              |
| <span style="border: 1px solid yellow; display: inline-block; width: 10px; height: 10px;"></span>                     | Limita sector cadastral |
| <span style="border: 1px solid blue; display: inline-block; width: 10px; height: 10px;"></span>                       | Limita intravilan       |
| <span style="border: 1px solid yellow; border-radius: 50%; display: inline-block; width: 10px; height: 10px;"></span> | Numar sector cadastral  |
| <span style="border: 1px solid black; border-radius: 50%; display: inline-block; width: 10px; height: 10px;"></span>  | Vecini                  |

Scara = 1:2000  
1 cm pe plan = 20 m pe teren



| S.C. CORNEL & CORNEL TOPOEXIM S.R.L. |                           | AGENTIA NATIONALA DE CADASTRU SI PUBLICITATE IMOBILIARA  |                |
|--------------------------------------|---------------------------|--|----------------|
| Proiectat                            | ing. Păunescu Vlad        | Lucrari de inregistrare sistematica a imobilelor in Sistemul Integrat de Cadastru si Carte funciara UAT SACALASENI |                |
| Măsurat                              | ing. Cioacă Alexandru     |  |                |
| Calculat                             | ing. Acșinte Andra        |  |                |
| Editat                               | ing. Orfanu Bogdan        |  |                |
| Aprobat                              | ing. Necula Dragoș Stefan |  |                |
|                                      |                           | Scara  | 1:2000         |
|                                      |                           | Data   | Octombrie 2023 |