


PLAN CADASTRAL DE ANSAMBLU


UAT Sacalaseeni, Judetul Maramures

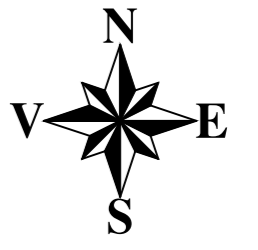

Scara 1:2000


Sistem de proiectie STEREO 70

SECTIUNEA : 43/ 44

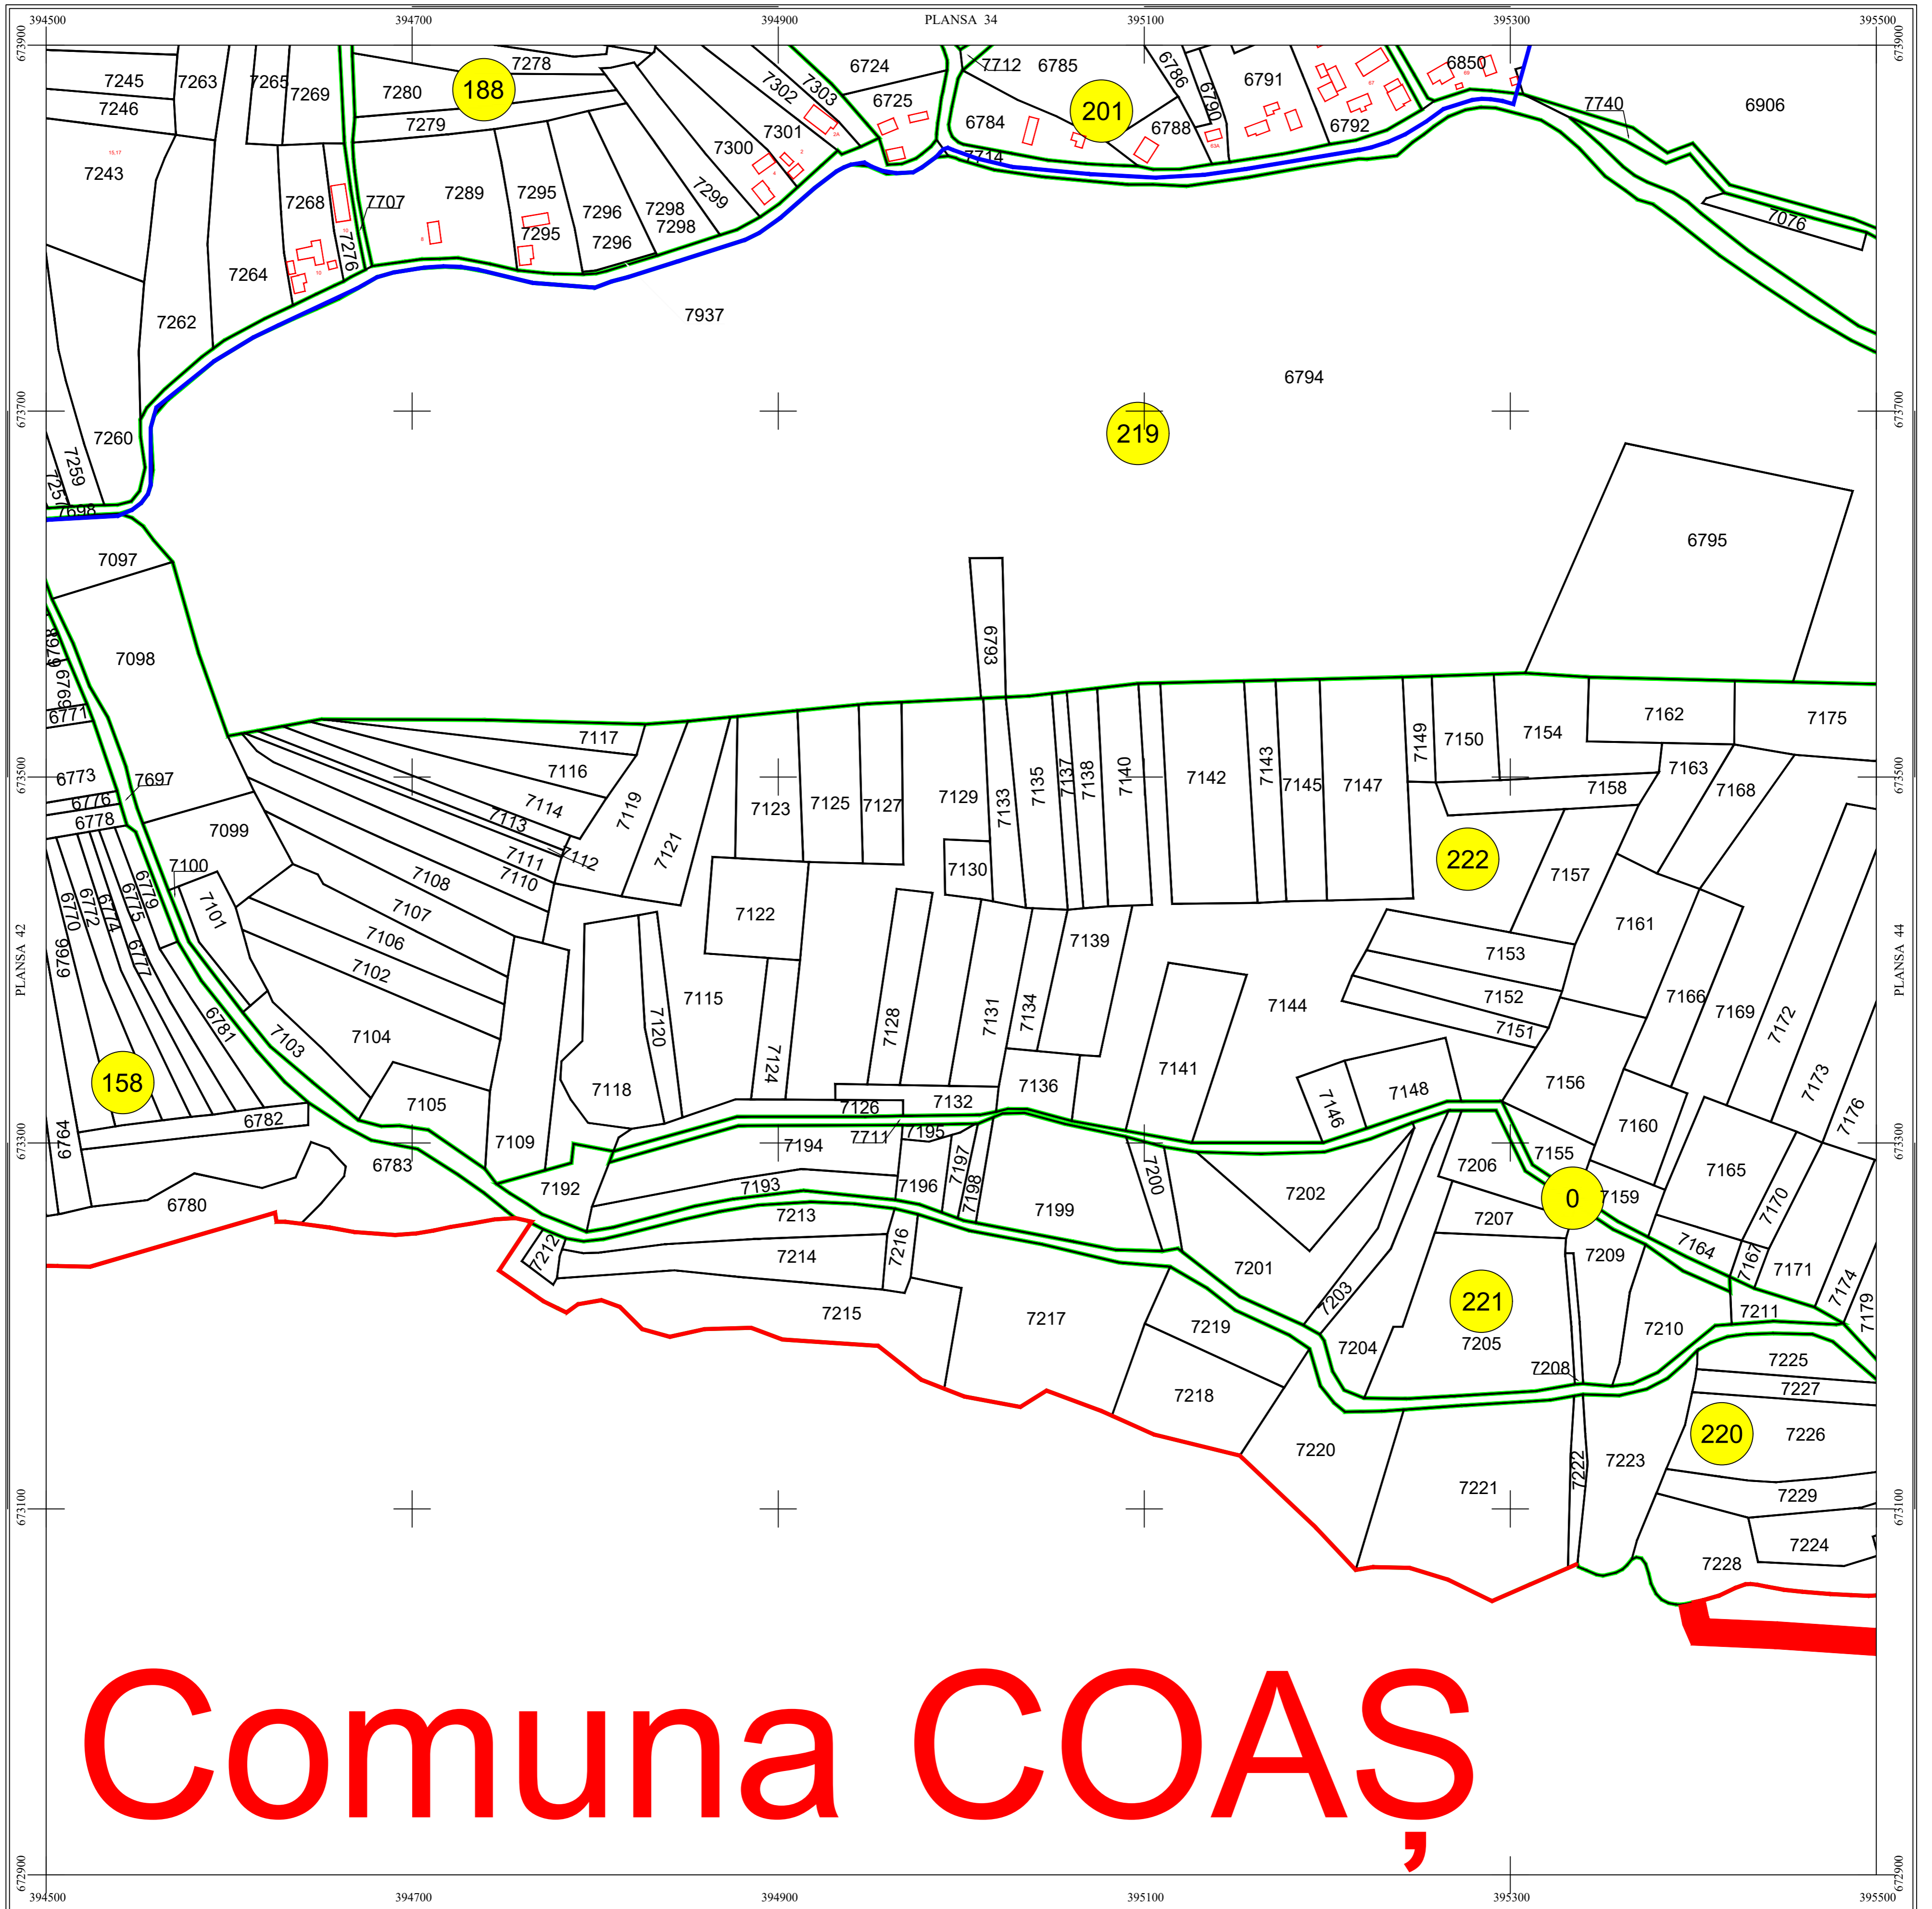

LEGENDĂ

SACALASENI	Denumire localitate
	Limita UAT
	Limita sector cadastral
	Limita intravilan
	Numar sector cadastral
Com. Dumbravita	Vecini

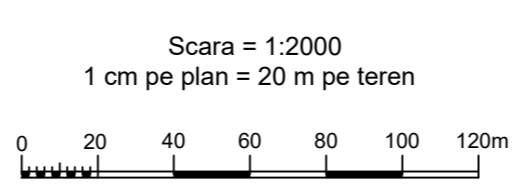

S.C. CORNEL & CORNEL TOPOEXIM S.R.L.		AGENTIA NATIONALA DE CADASTRU SI PUBLICITATE IMOBILIARA	
Proiectat	ing. Păunescu Vlad	Scara 1:2000 Lucrari de inregistrare sistematica a imobilelor in Sistemul Integrat de Cadastru si Carte funciara UAT SACALASENI Data Octombrie 2023	
Măsurat	ing. Cioacă Alexandru		
Calculat	ing. Acsinte Andra		
Editat	ing. Orfanu Bogdan		
Aprobat	ing. Necula Dragoș Stefan		