


PLAN CADASTRAL DE ANSAMBLU

UAT Sacalaseeni, Judetul Maramures


Scara 1:2000

Sistem de proiectie STEREO 70

SECTIUNEA : 5/ 44

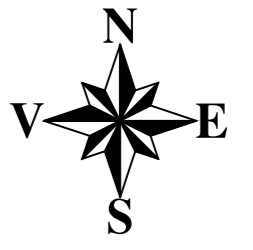

Comuna GROȘI

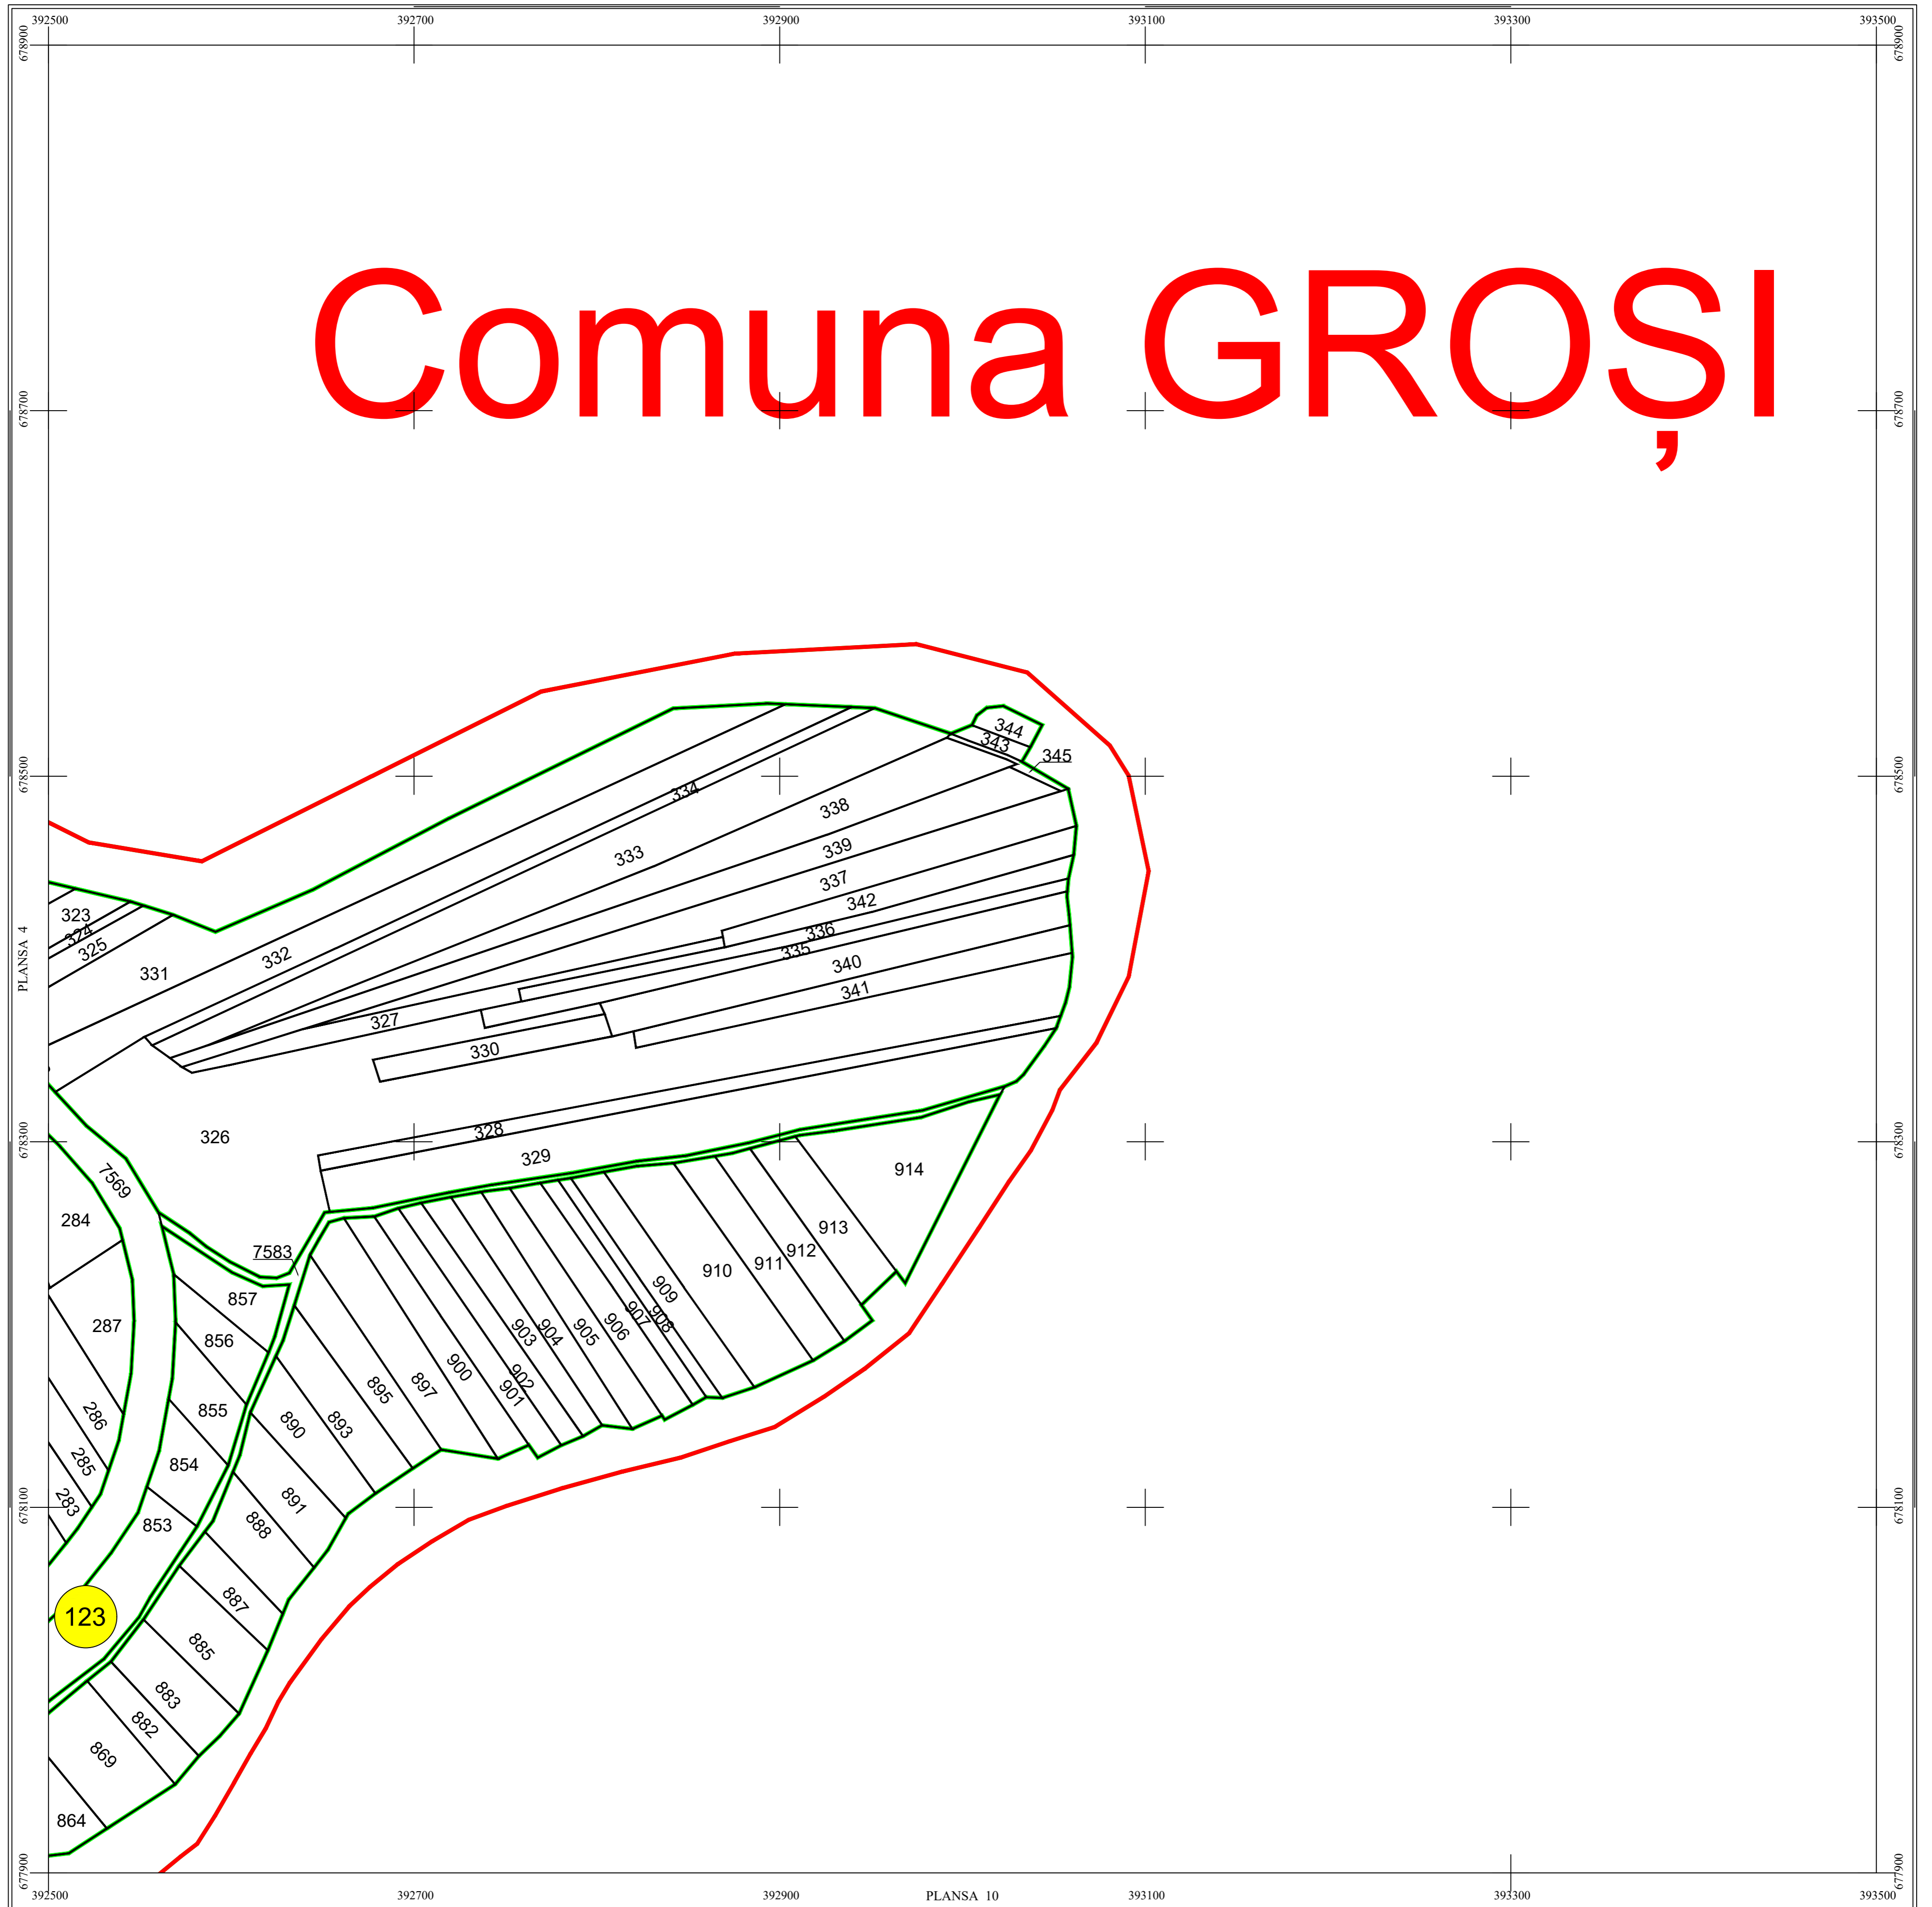

LEGENDĂ

SACALASENI	Denumire localitate
	Limita UAT
	Limita sector cadastral
	Limita intravilan
	Numar sector cadastral
Com. Dumbravita	Vecini

Scara = 1:2000
1 cm pe plan = 20 m pe teren

S.C. CORNEL & CORNEL TOPOEXIM S.R.L.		AGENTIA NATIONALA DE CADASTRU SI PUBLICITATE IMOBILIARA	
Proiectat	ing. Plănescu Vlad	Scara 1:2000	Lucrari de inregistrare sistematica a imobilelor in Sistemul Integrat de Cadastru si Carte funciara
Măsurat	ing. Cioacă Alexandru		
Calculat	ing. Acsinte Andra	Data Octombrie 2023	UAT SACALASENI
Editat	ing. Orfanu Bogdan		
Aprobat	ing. Neucula Dragoș Stefan		