



PLAN CADASTRAL DE ANSAMBLU

UAT Sacalaseeni, Judetul Maramures

Scara 1:2000

Sistem de proiectie STEREO 70

SECTIUNEA : 6/ 44

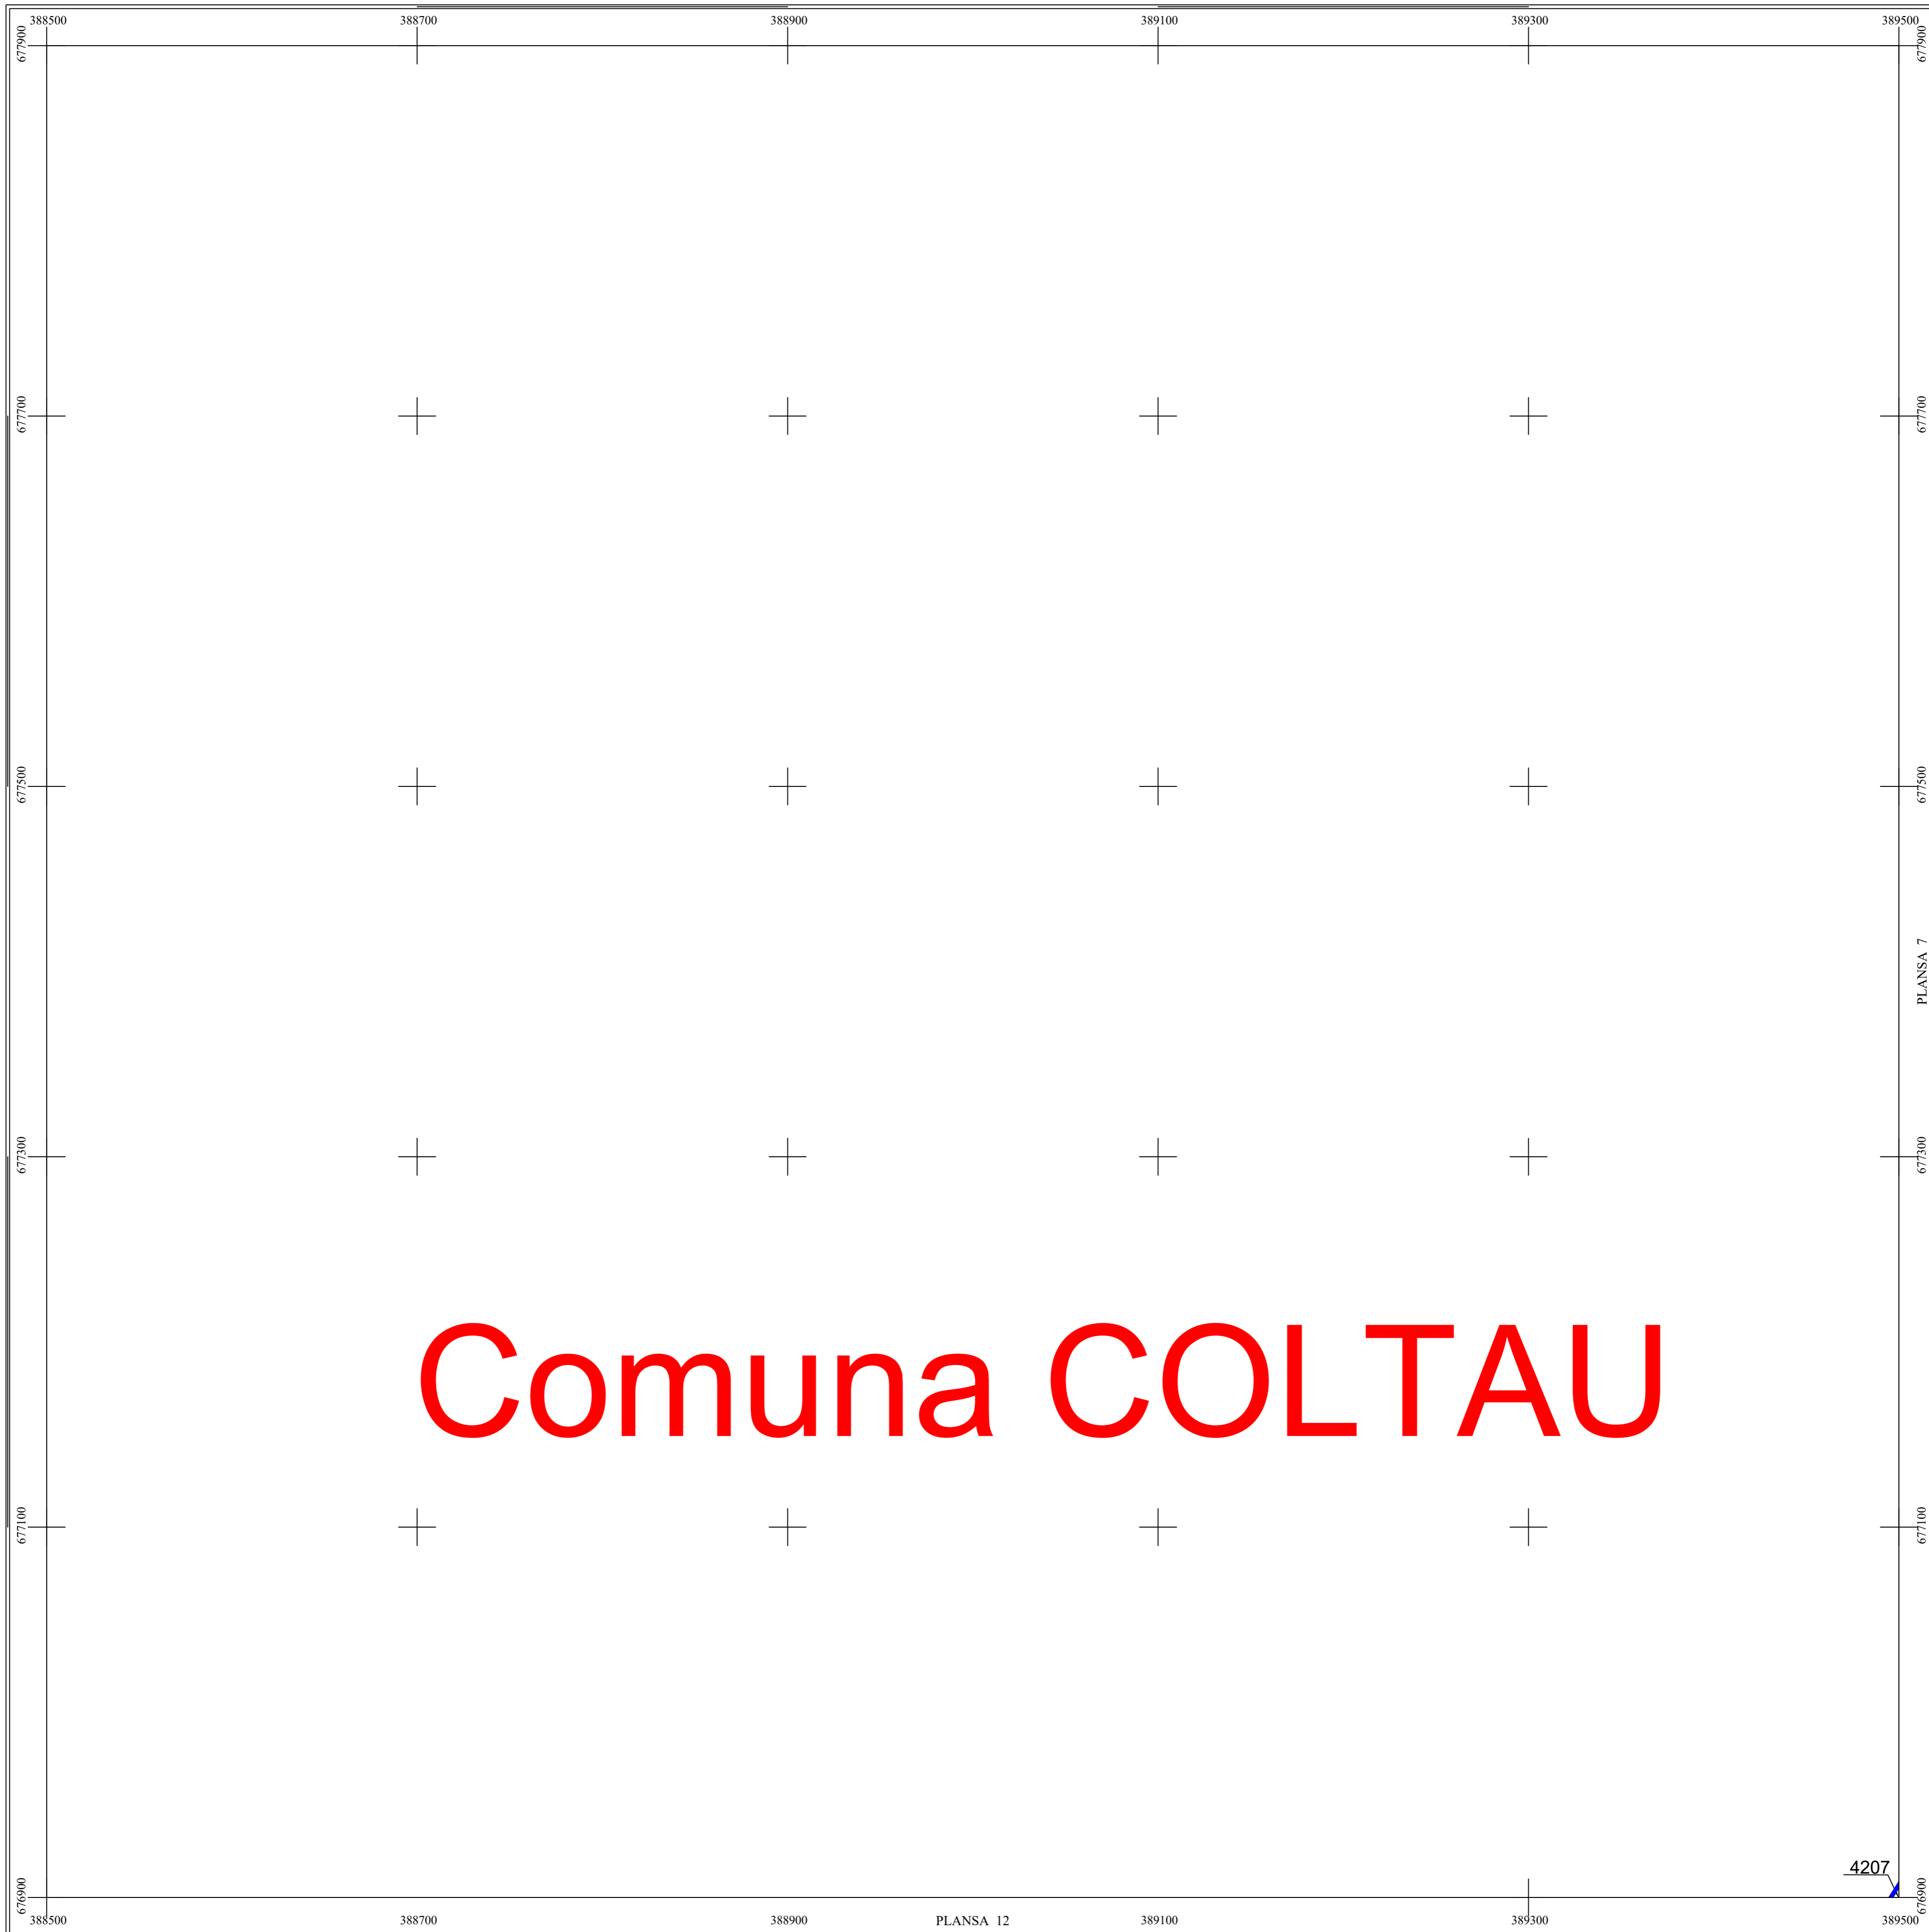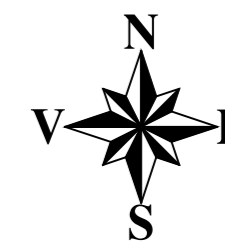

LEGENDĂ

SACALASENI	Denumire localitate
—	Limita UAT
—	Limita sector cadastral
—	Limita intravilan
●	Numar sector cadastral
Com. Dumbravita	Vecini

Scara = 1:2000
1 cm pe plan = 20 m pe teren

S.C. CORNEL & CORNEL TOPOEXIM S.R.L.		AGENTIA NATIONALA DE CADASTRU SI PUBLICITATE IMOBILIARA	
Proiectat	ing. Plănescu Vlad	Scara 1:2000	Lucrari de inregistrare sistematica a imobilelor in Sistemul Integrat de Cadastru si Carte funciara UAT SACALASENI
Măsurat	ing. Cioacă Alexandru		
Calculat	ing. Acsinte Andea	Data Octombrie 2023	
Editat	ing. Orfanu Bogdan		
Aprobat	ing. Neucula Dragoș Stefan		