


PLAN CADASTRAL
 UAT GOGOSU, judetul MEHEDINTI, sectorul cadastral 5
 Scara 1:2000, sistem de proiectie STEREO 70

Legenda

- Limita UAT-
- Limita sector cadastral-
- Numar sector cadastral-
- Limita tarlale si cvartale-
- Numar tarlale si cvartale-
- Limite intravilan-
- Denumire intravilan- **Gogosu Nr.5**
- Toponimie-
- Limite cosntructii
- Identificator constructii **C1**
- Stalp electric

Schita cu dispunerea sectoarelor cadastrale

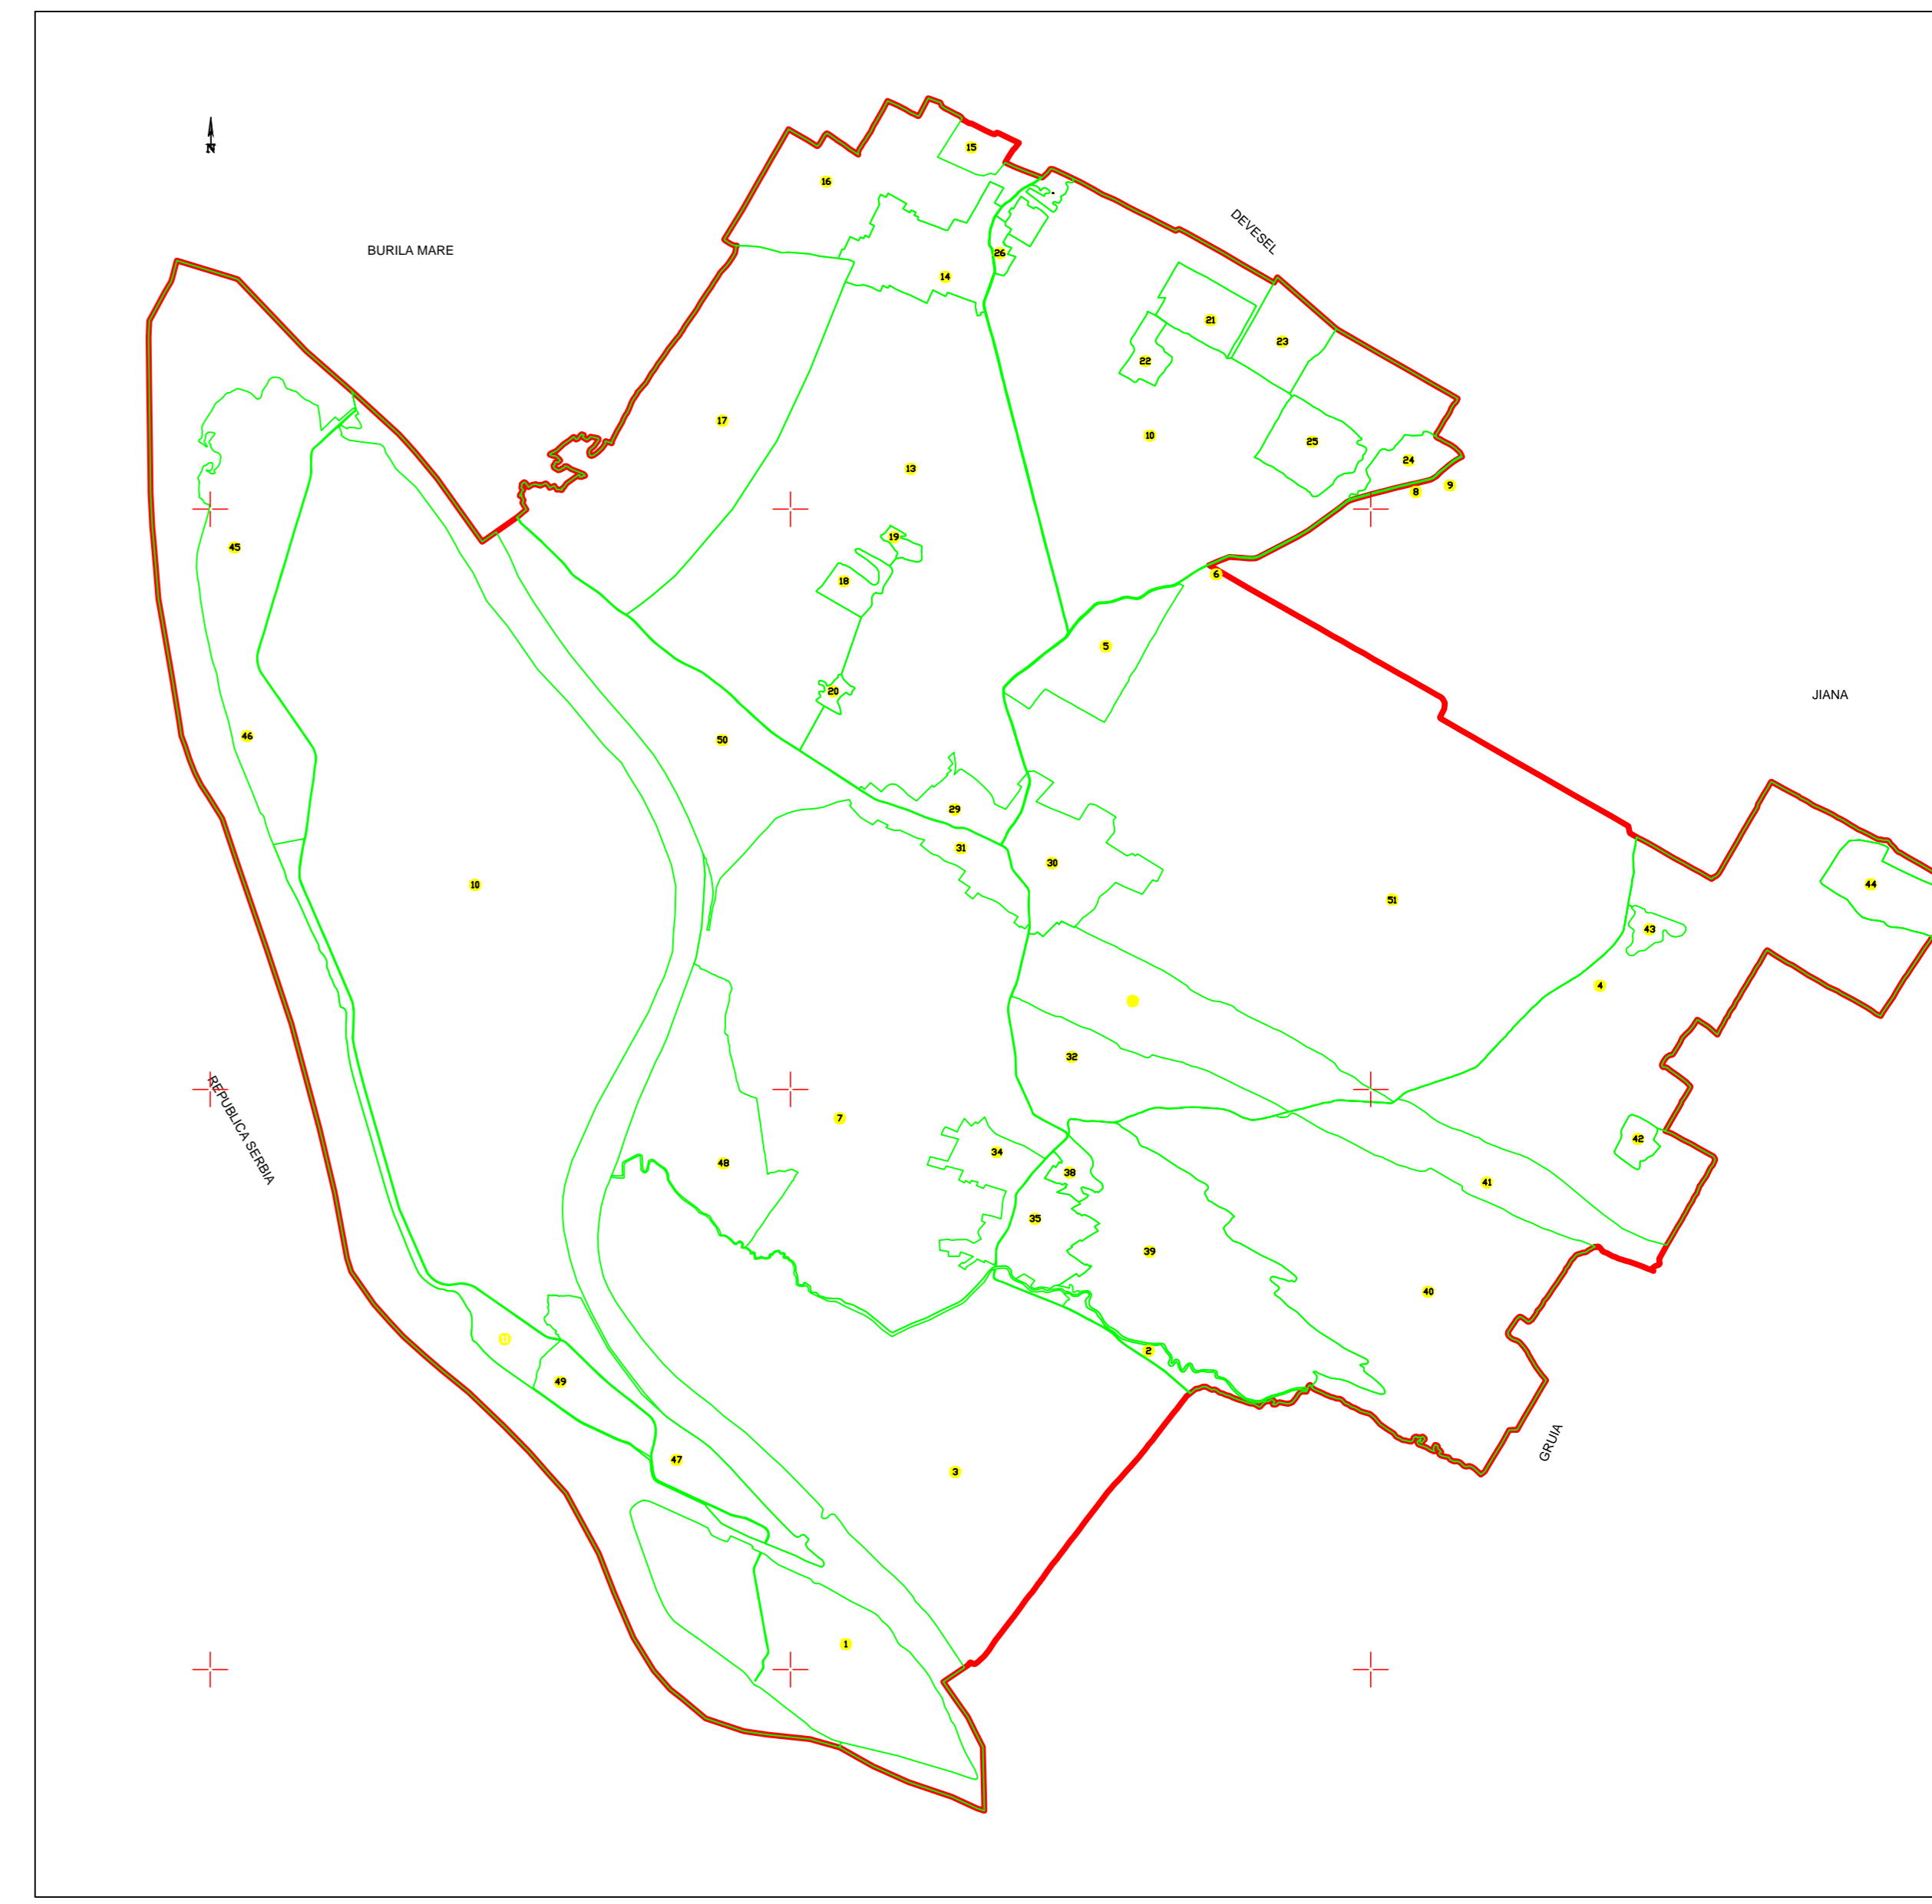

Executant, nume si prenume BARBULESCU ELENA-LARISA	Semnatura si stampila
Data 20.09.2016	



Gogosu Nr.5

Gogosu Nr.6