



PLAN CADASTRAL
 Scara : 1 :2000 sistem de proiectie STEREO 70
 Judetul :MEHEDINTI
 UAT :VANJULET
 Sectorul cadastral :0

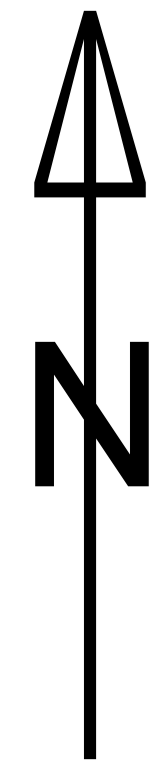

Schita cu dispunerea sectoarelor cadastrale

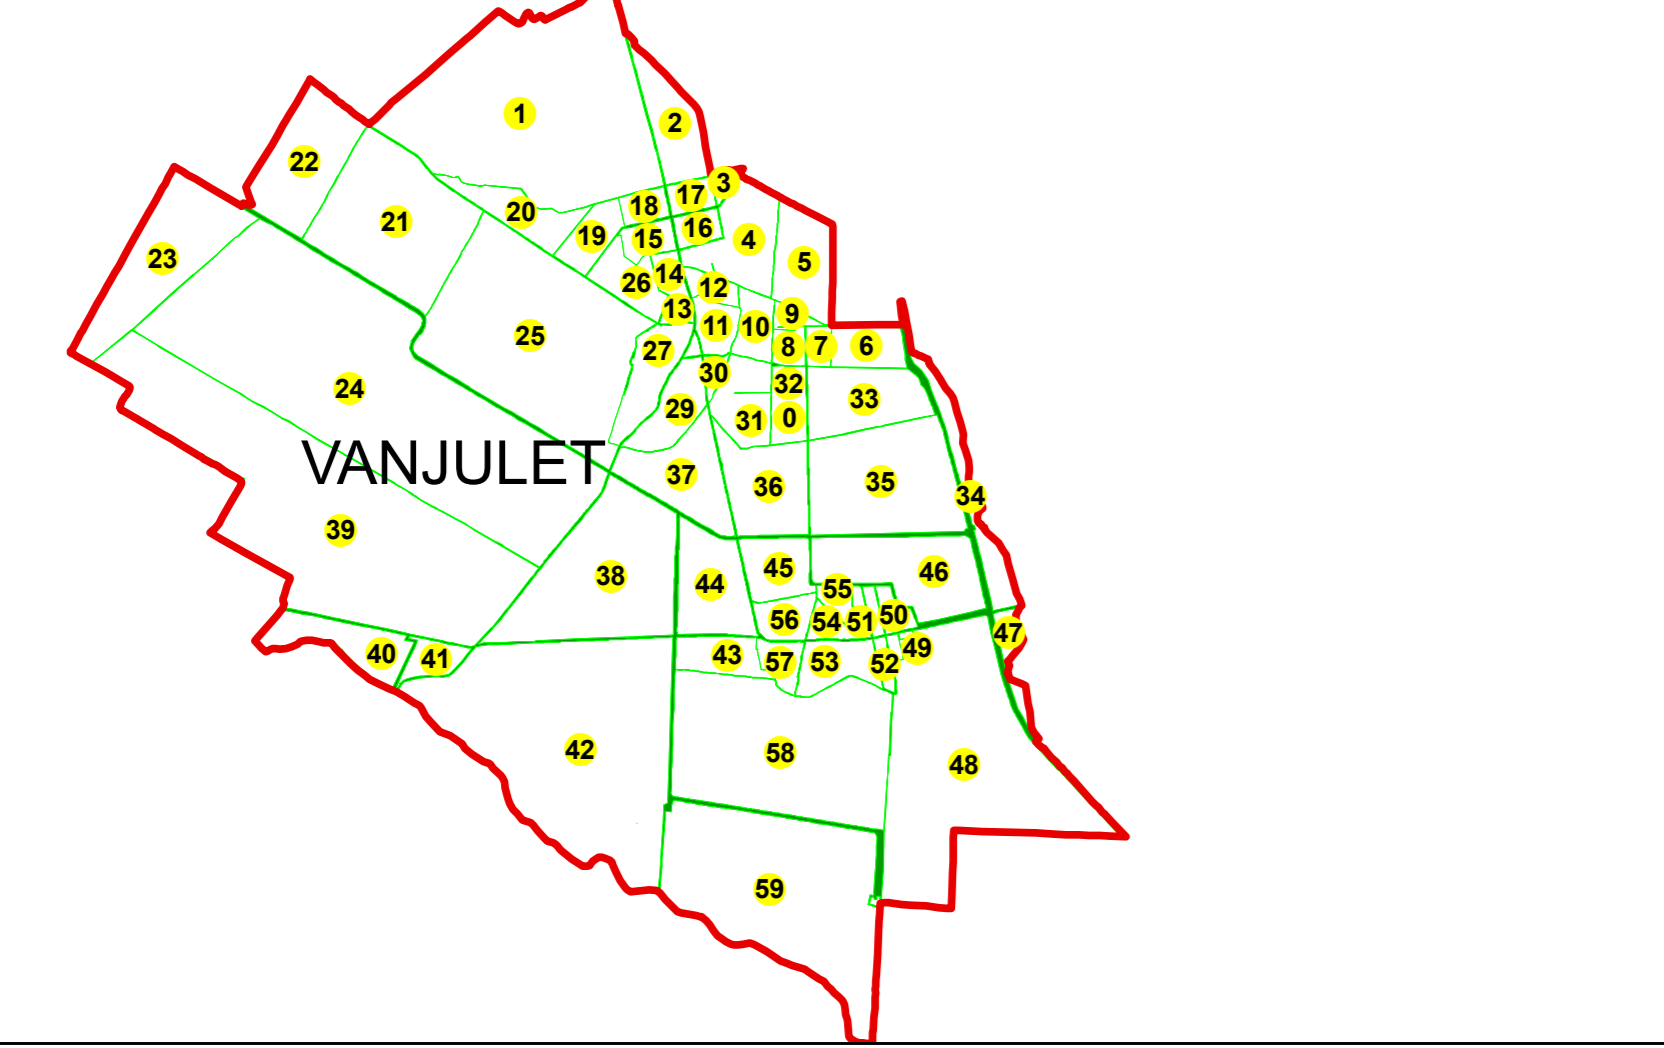

Schema cu dispunerea planselor

	PL.23		
PL.18	PL.21	PL.22	
PL.14	PL.19	PL.20	
PL.10	PL.15	PL.16	PL.17
PL.6	PL.11	PL.12	PL.13
PL.2	PL.7	PL.8	PL.9
	PL.3	PL.4	PL.5
		PL.1	

Legenda

- VANJULET LIMITA U.A.T.
- UAT VECINE LIMITA_UAT_Vecine
- VANJULET LIMITA INTRAVILAN
- SECTOR CADASTRAL
- LIMITA TARLA
- 123 LIMITA IMOBIL
- C1 LIMITA CONSTRUCTIE
- r/Bahvia Hidrografie
- Cazane TOPONIMIE
- INSTITUTII Scoala