
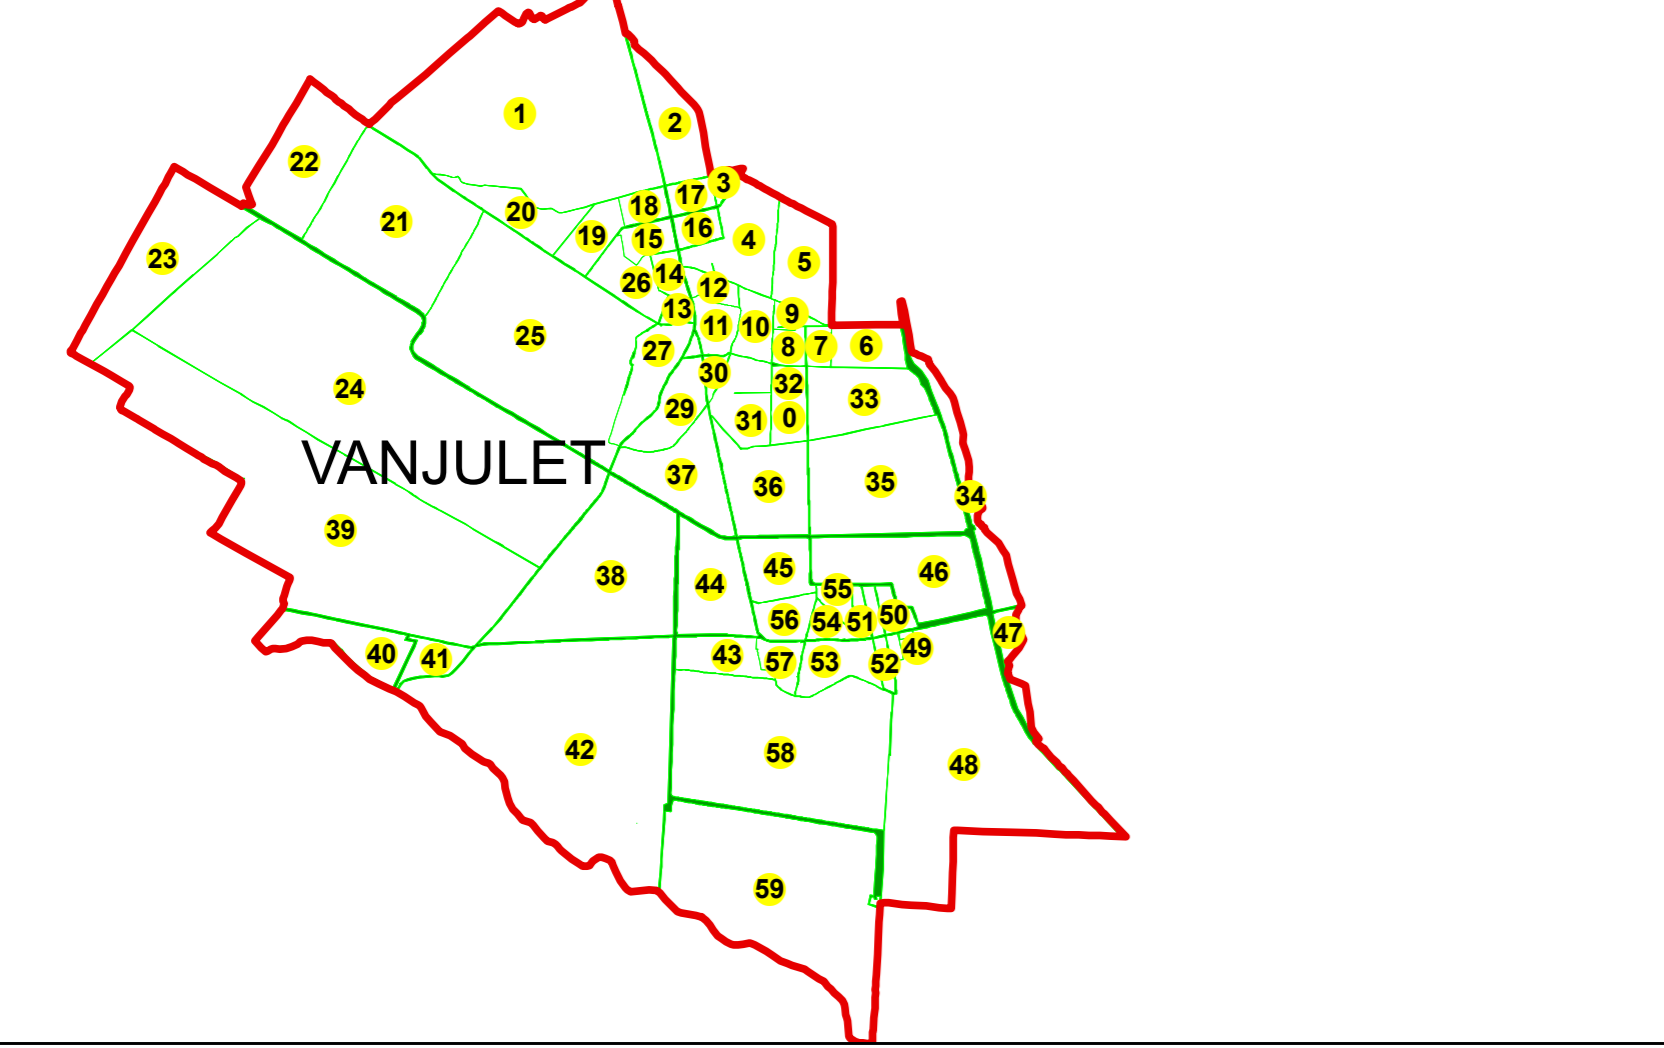
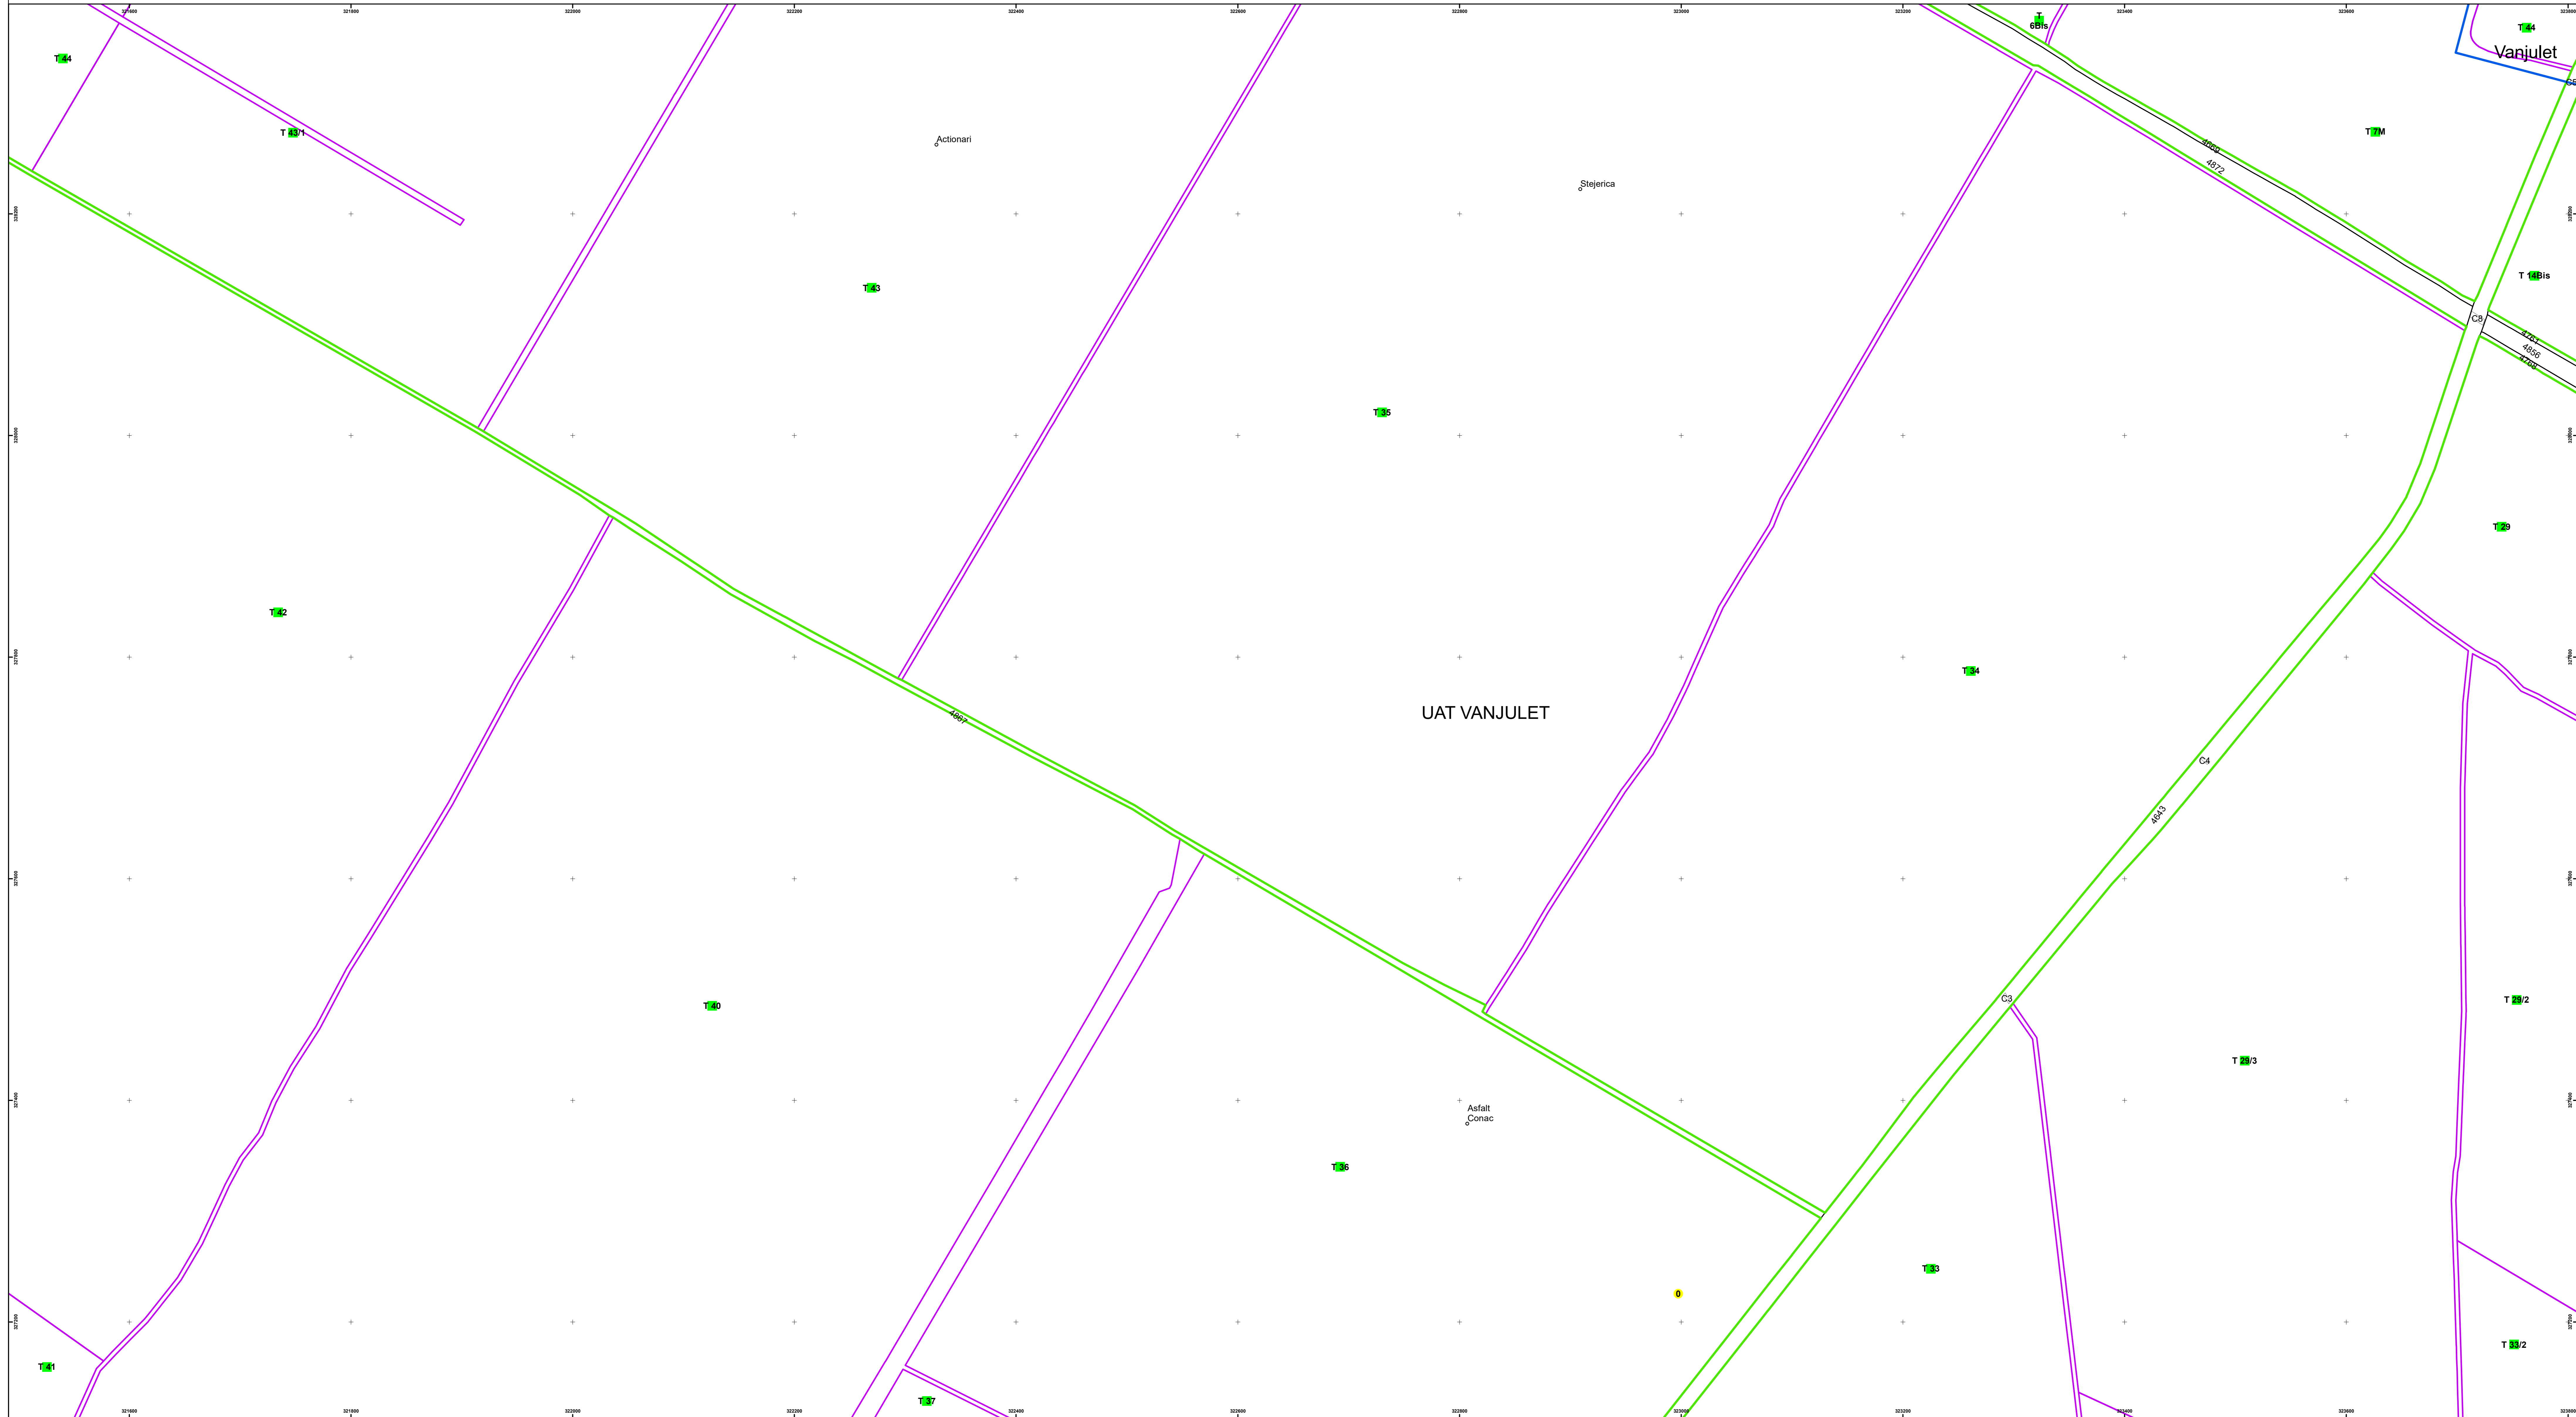


PLAN CADASTRAL  
 Scara : 1 :2000 sistem de proiectie STEREO 70  
 Judetul :MEHEDINTI  
 UAT :VANJULET  
 Sectorul cadastral :0

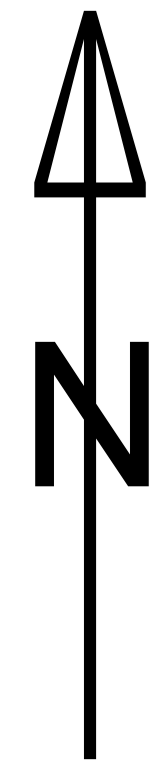

Schema cu dispunerea planselor

	PL.23		
PL.18	PL.21	PL.22	
PL.14	PL.19	PL.20	
PL.10	PL.15	PL.16	PL.17
PL.6	PL.11	PL.12	PL.13
PL.2	PL.7	PL.8	PL.9
	PL.3	PL.4	PL.5
		PL.1	

Legenda

- VANJULET LIMITA U.A.T.
- UAT VECINE LIMITA\_UAT\_Vecine
- VANJULET LIMITA INTRAVILAN
- SECTOR CADASTRAL
- LIMITA TARLA
- 123 LIMITA IMOBIL
- C1 LIMITA CONSTRUCTIE
- r./Bahnita Hidrografe
- Cazane TOPONIMIE
- INSTITUTII *Scoala*