


PLAN CADASTRAL
Scara : 1:2000 sistem de proiecție STEREO 70
Judetul : MEHEDINTI
UAT : VANJULET
Sectorul cadastral : 0



Schita cu dispunerea sectoarelor cadastrale

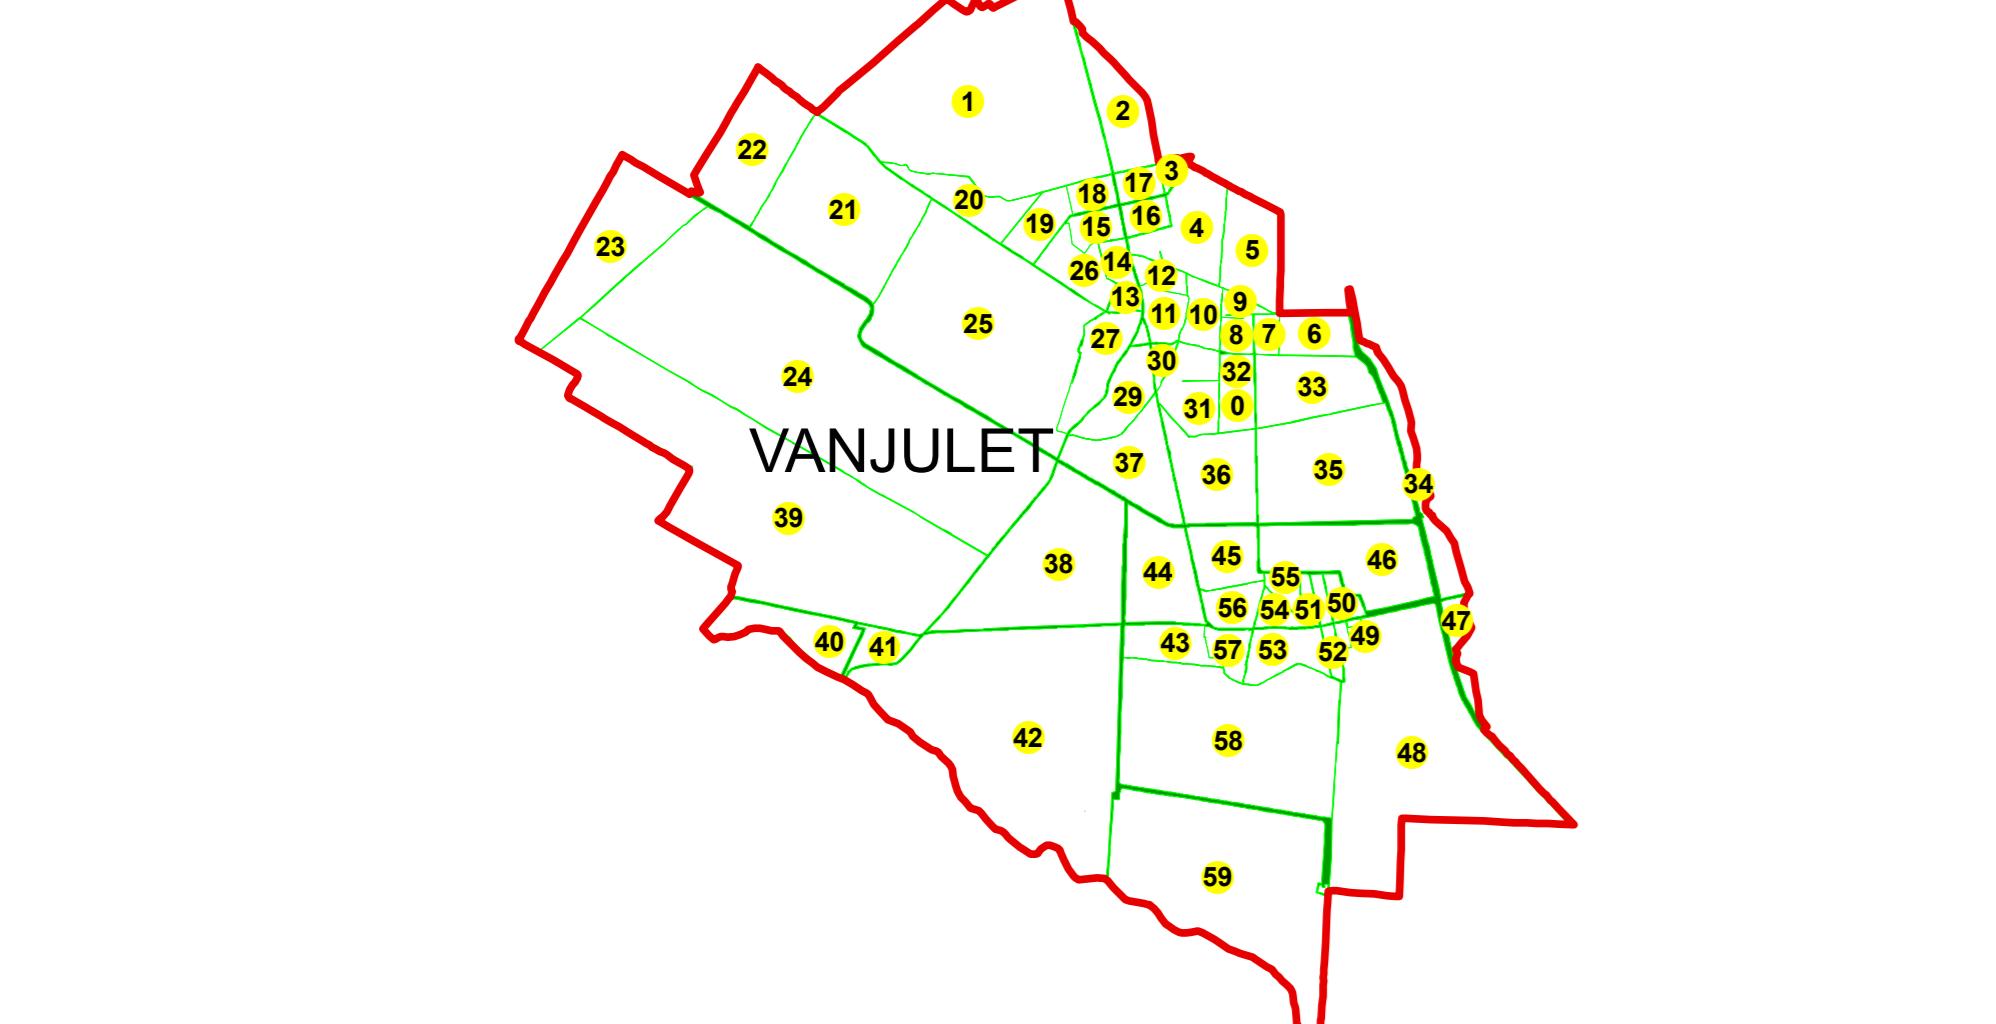

Schema cu disponerea planelor

PL.23			
PL.18	PL.21	PL.22	
PL.14	PL.19	PL.20	
PL.10	PL.15	PL.16	PL.17
PL.6	PL.11	PL.12	PL.13
PL.2	PL.7	PL.8	PL.9
	PL.3	PL.4	PL.5
		PL.1	

Legenda

- [Red Box] VANJULET LIMITA_U.A.T.
- [Red Box] UAT VECINE LIMITA_UAT_Vecine
- [Blue Box] VANJULET LIMITA INTRAVILAN
- [Yellow Circle] SECTOR CADASTRAL
- [Purple Line] LIMITA TARLA
- [Light Gray Box] I23 LIMITA IMOBIL
- [Light Gray Box] C1 LIMITA CONSTRUCTIE
- [Light Blue Box] r.Blanitia_Hidrografe
- [Orange Box] Cazane TOPONIMIE
- [Brown Box] INSTITUII Scoala
- "Spre publicare"