



PLAN CADASTRAL
 Scara : 1 :2000 sistem de proiectie STEREO 70
 Judetul :MEHEDINTI
 UAT :VANJULET
 Sectorul cadastral :41

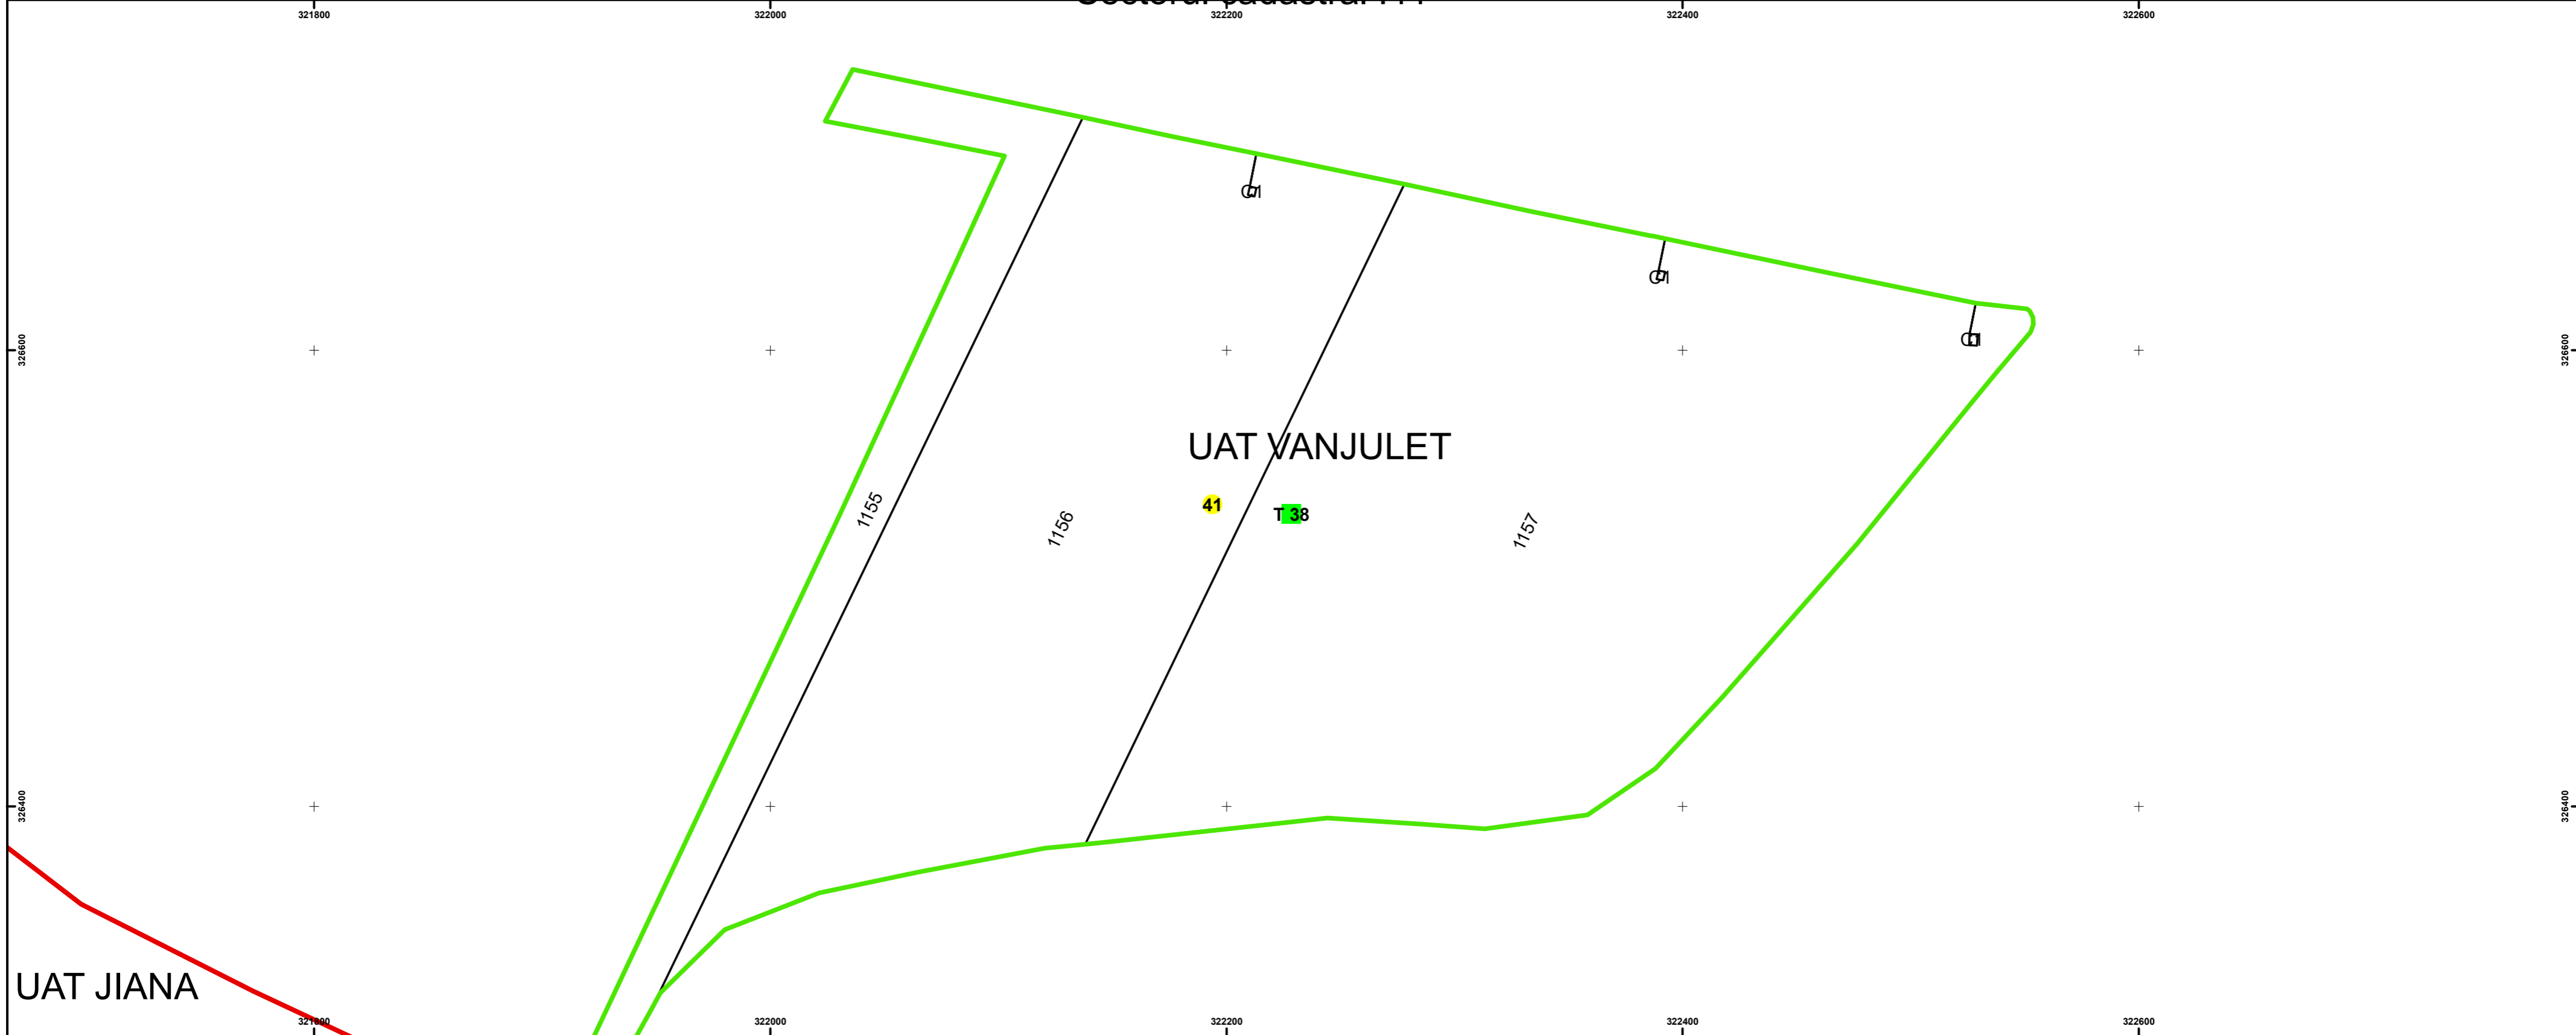

Schita cu dispunerea sectoarelor cadastrale

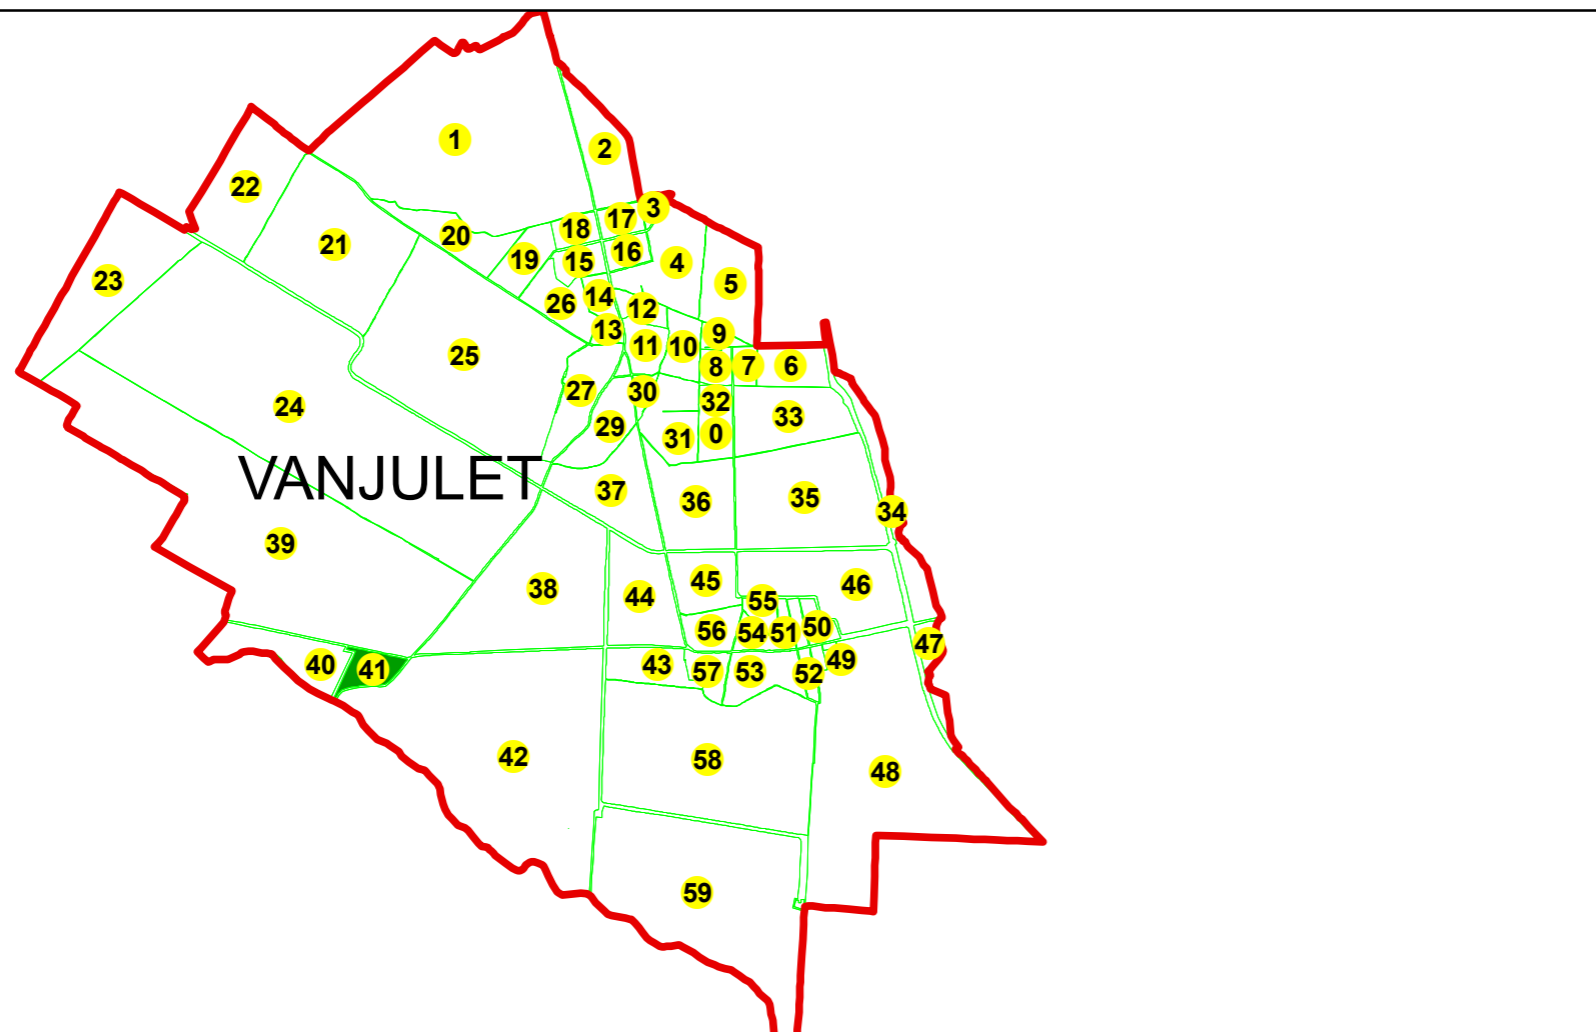

Legenda

- VANJULET LIMITA U.A.T.
- UAT VECINE LIMITA_UAT_Vecine
- VANJULET LIMITA INTRAVILAN
- 41 SECTOR CADASTRAL
- 138 LIMITA TARLA
- 123 LIMITA IMOBIL
- C1 LIMITA CONSTRUCTIE
- r.Blahnita Hidrografie
- Cazane TOPONIMIE
- INSTITUTII Scoala

"Spre publicare"

SC GAUSS SRL
 DATA:9/30/2020