

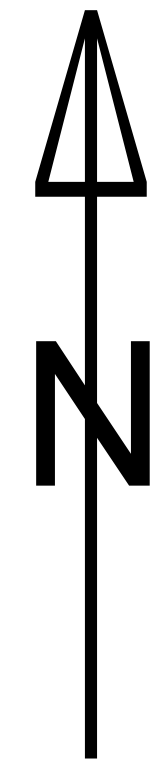


PLAN CADASTRAL
 Scara : 1 :2000 sistem de proiectie STEREO 70
 Judetul :MEHEDINTI
 UAT :VANJULETI
 Sectorul cadastral :48

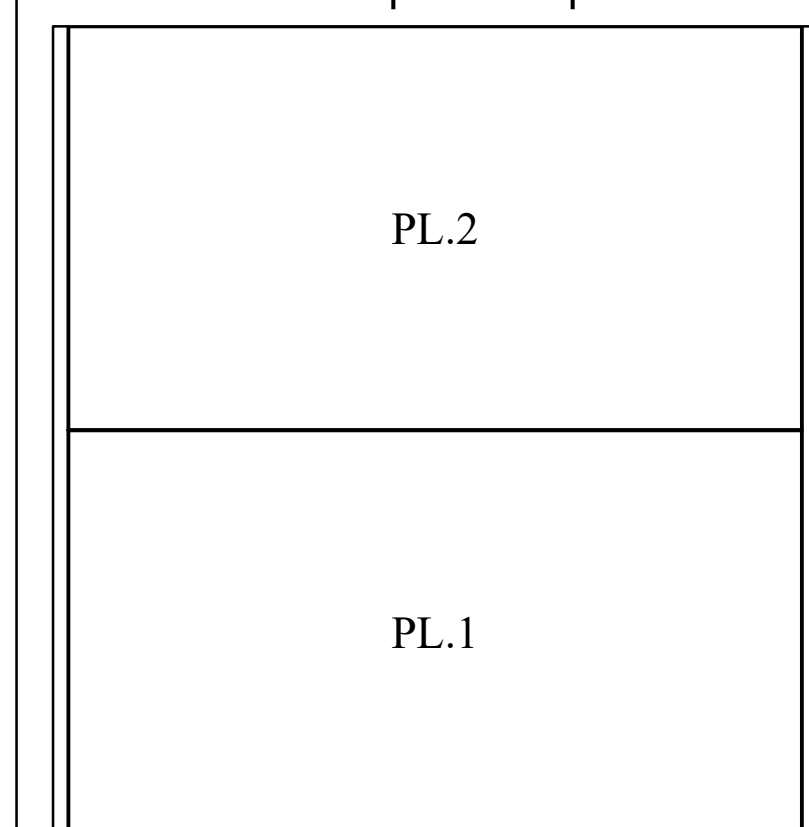

Schita cu dispunerea sectoarelor cadastrale

Schema cu dispunerea planșelor

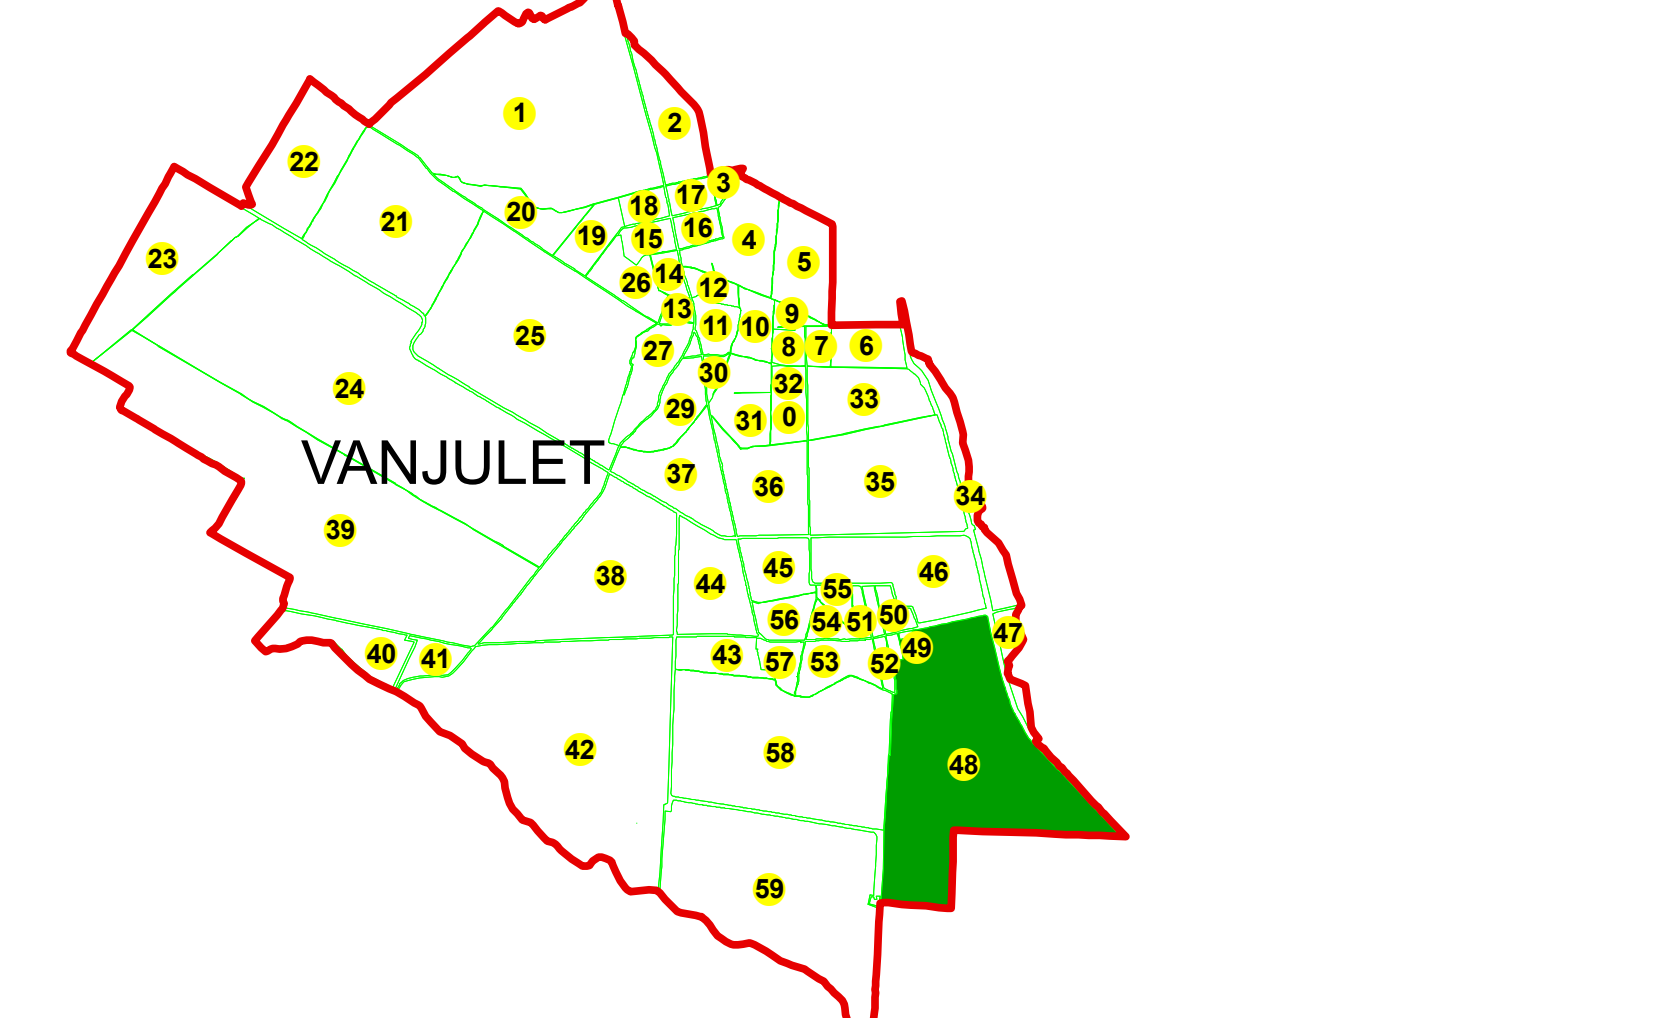

- Legenda
- VANJULET LIMITA U.A.T.
 - UAT VECINE LIMITA_UAT_Vecine
 - VANJULET LIMITA INTRAVILAN
 - SECTOR CADASTRAL
 - LIMITA TARLA
 - 123 LIMITA IMOBIL
 - C1 LIMITA CONSTRUCTIE
 - /Batiu/ Hidrografe
 - Cazane TOPONIMIE
 - INSTITUTUL Școala

"Spre publicare"