

# PLAN CADASTRAL

U.A.T. Razboieni, Judetul Neamt, Sector cadastral 6

Scara 1:2.000, Sistem de proiectie STEREO 70

Spre publicare  
Plansa 1


Drum de exploatare

U.A.T. Tibucani  
U.A.T. Razboieni

U.A.T. Tibucani  
U.A.T. Razboieni



Schema planselor

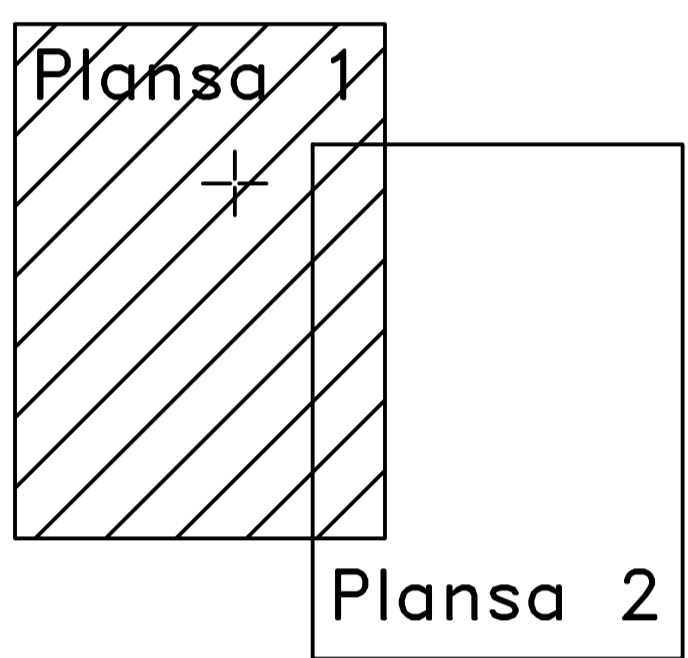

Limita extravilan

Limita intravilan

Intravilan Razboieni

Intravilan Razboieni


Intravilan Razboieni

Legenda:

- Limita imobil
- Limita intravilan
- Limita UAT
- Limita sector cadastral
- 6 Numar sector cadastral

Intocmit:  
S.C. MAYAKYR S.R.L.  
Seria RO-B-J Nr. 1829  
Ing. CHIRA A. Daniel  
14.11.2023

Harta sectorizarii

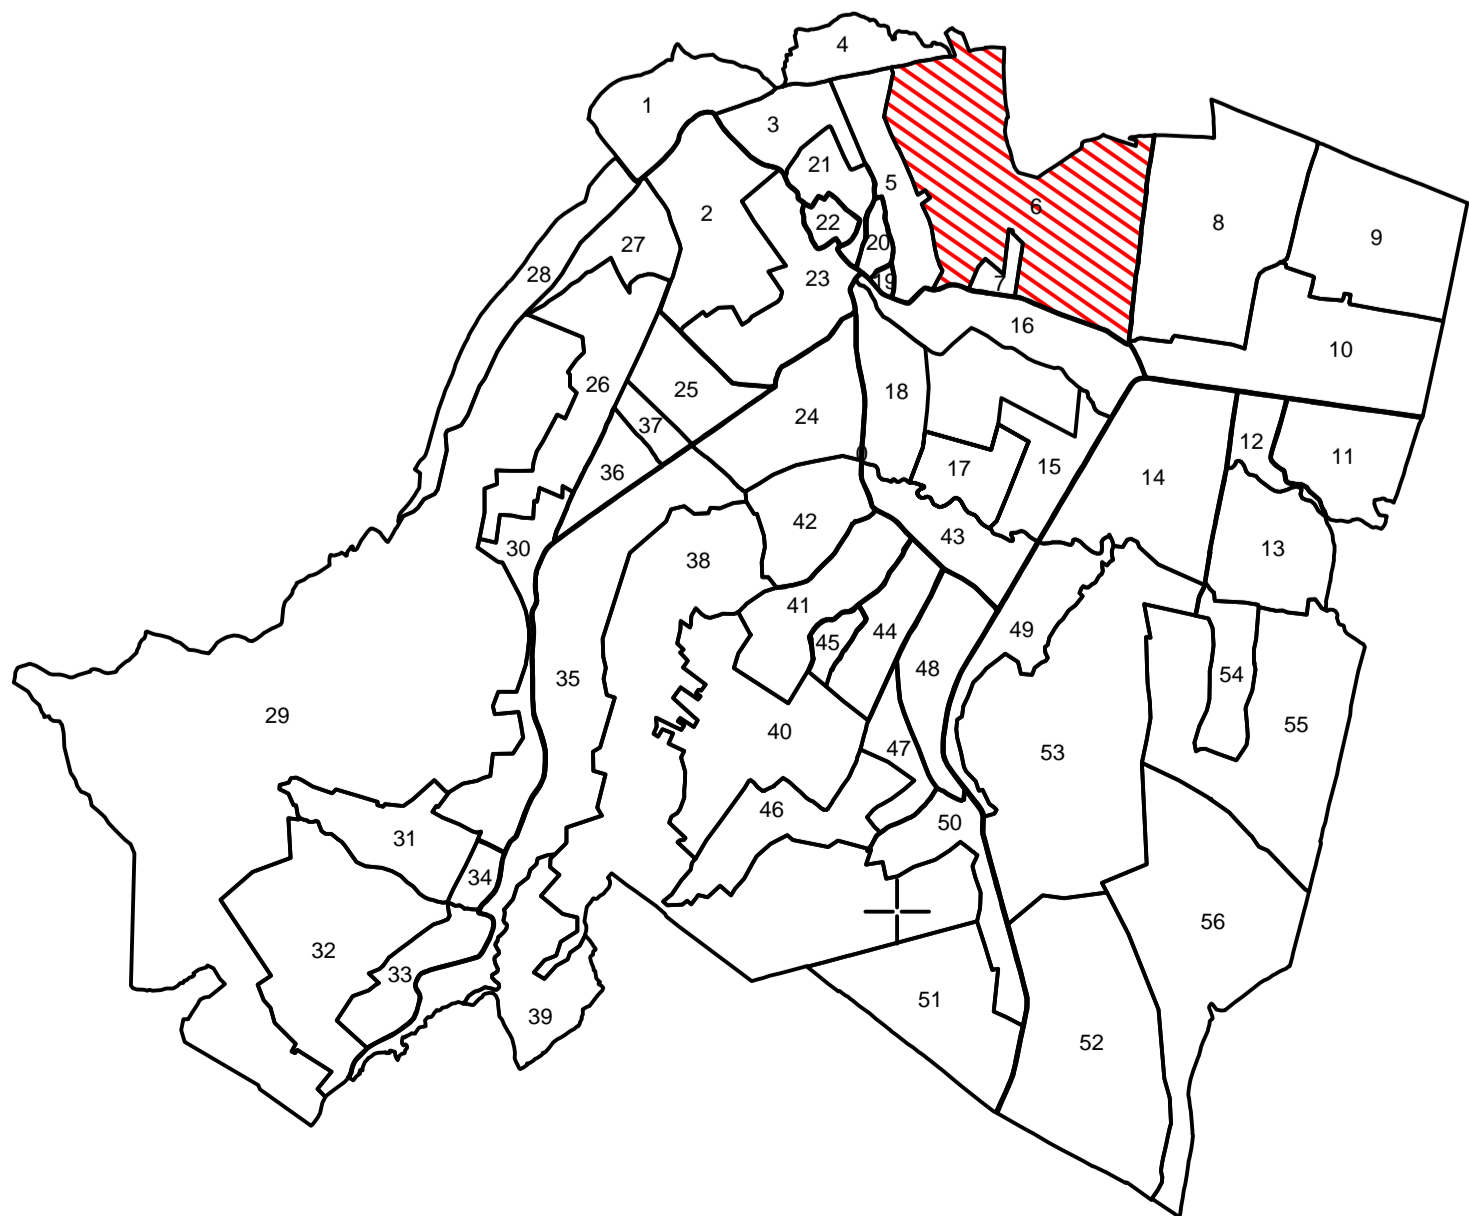

Drum de exploatare

Drum de exploatare

Limita intravilan

Intravilan Razboieni

Intravilan Razboieni

Intravilan Razboieni

6

6

