

PLAN CADASTRAL
UAT: Bobicești, județul: OLT, Sect. cad. 13, planșa 1
Scara 1:2000
Sistem de proiecție: stereografic 1970
Spre Publicare



UAT MORUNGLAV


Comănești

UAT OBOGA

Govora


UAT BOBICEȘTI

SCHEMA DE RACORDARE A PLANSELOR

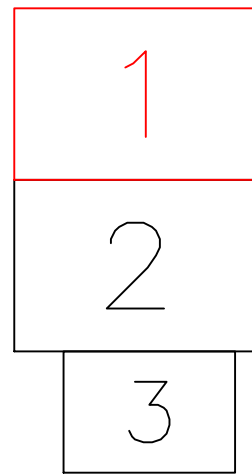

LEGENDA	
Numar Sector	●
Cod constructie	C1
ID imobil	15
Limita sector	—
Limita imobil	—
Limita UAT	—
Limita intravilan	—
Limita teras	—
Numar teras	101
Limita constructie	—

SCHEMA DE DISPUNERE A SECOARELOR CADASTRALE

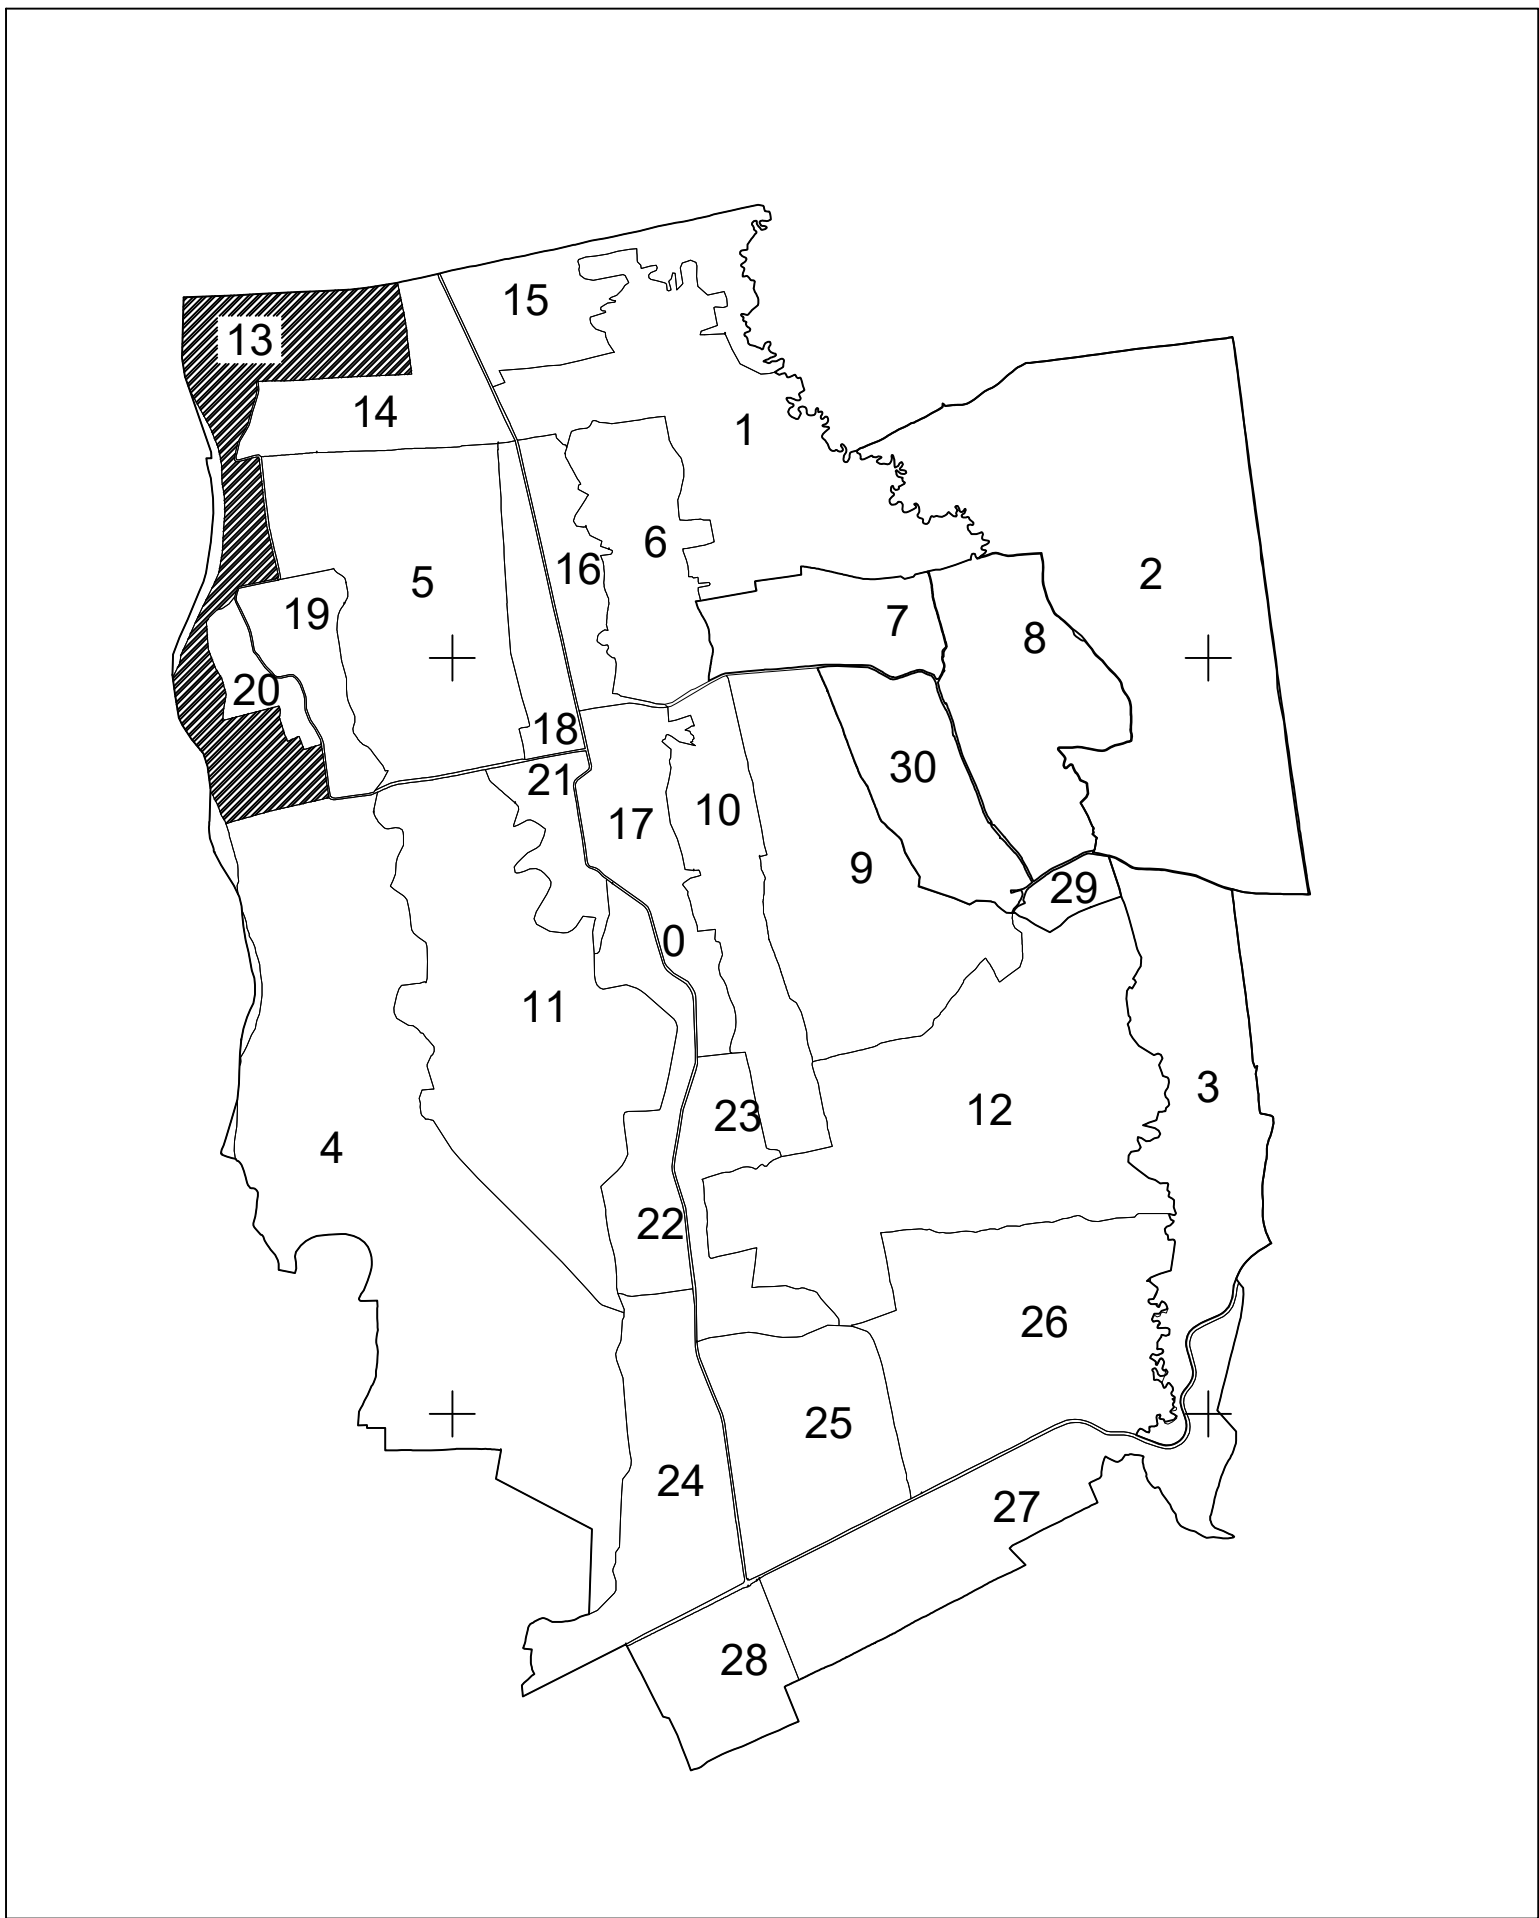

Executant: SC TOTAL BUSINESS LAND SRL
Data: 21.05.2024