



Schita cu dispunerea sectorului cadastral  
Scara 1:50000

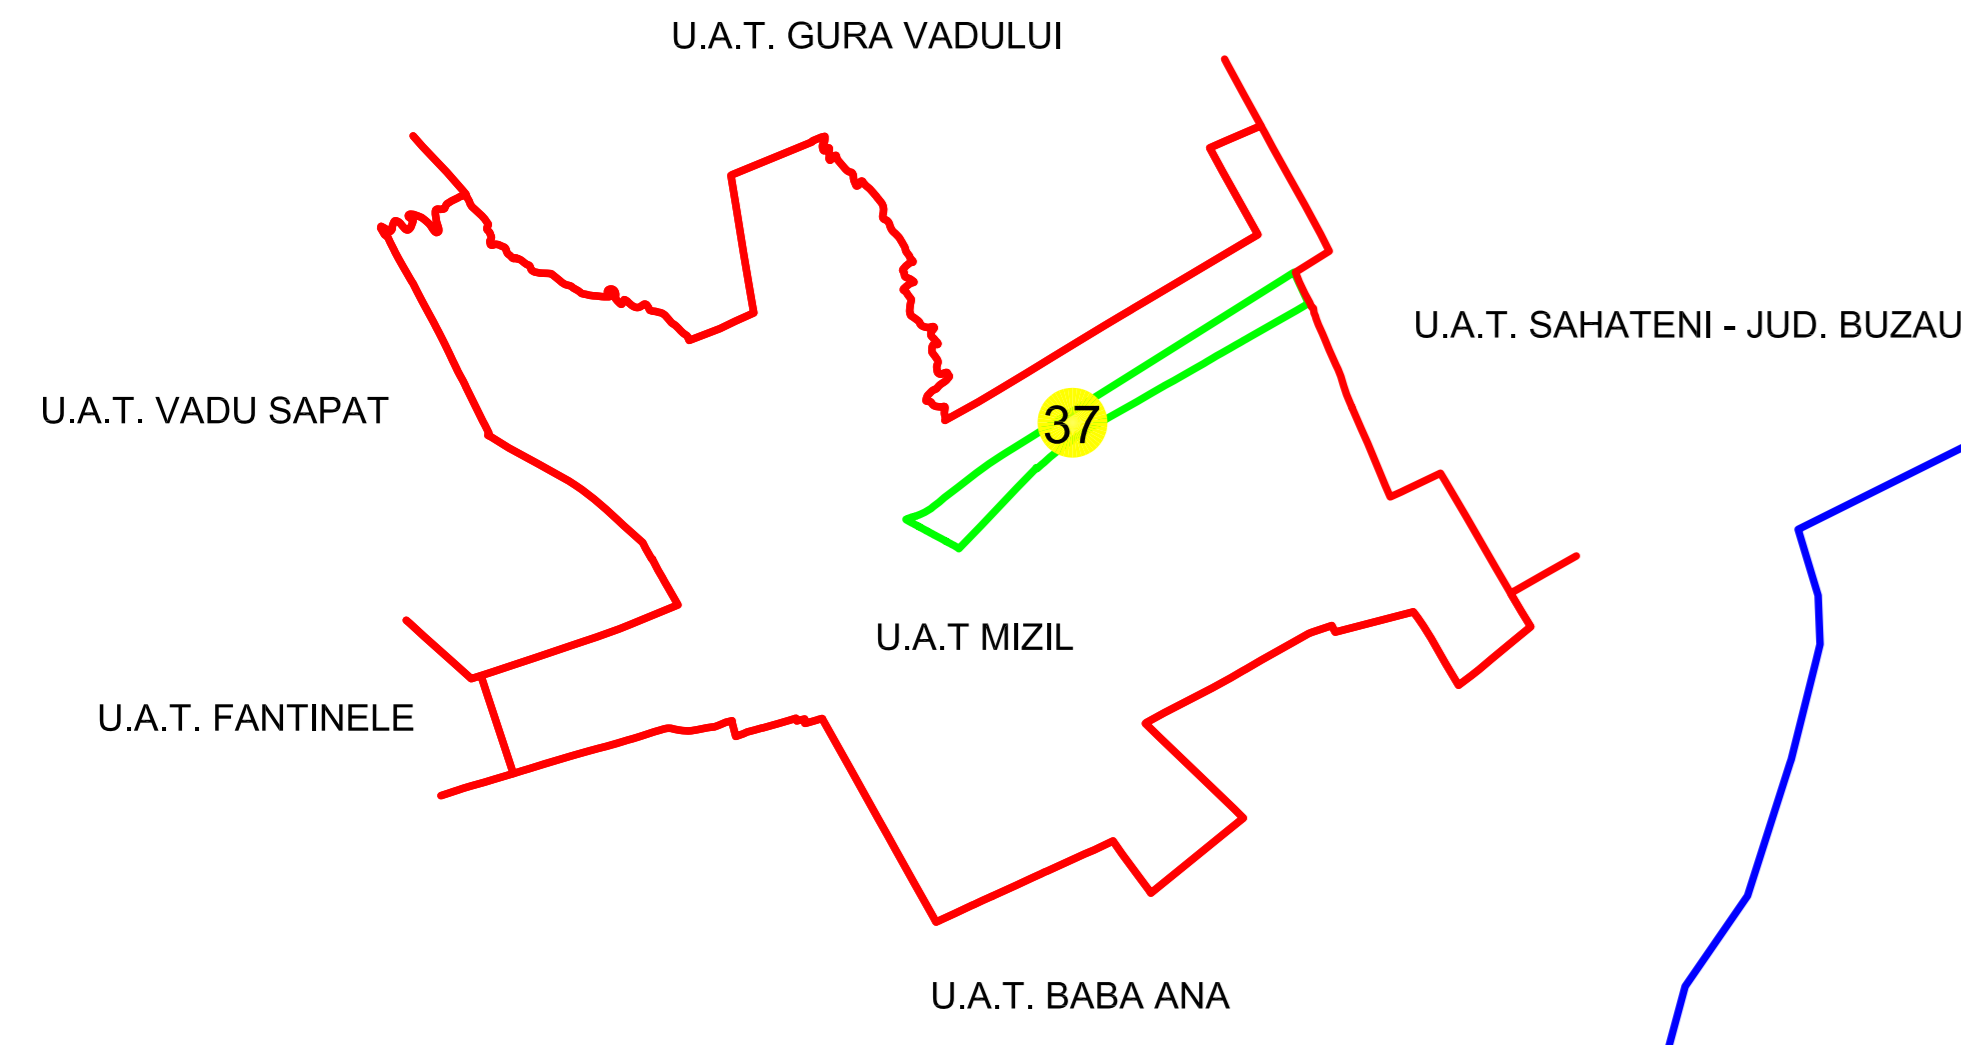

**PLAN CADASTRAL**  
 UAT: Mizil, judetul: PRAHOVA, Sect. cad. 37  
 Scara 1:1000  
 Plansa 1/3  
 Sistem de proiectie: Stereografic 1970  
 Spre Publicare

Mizil

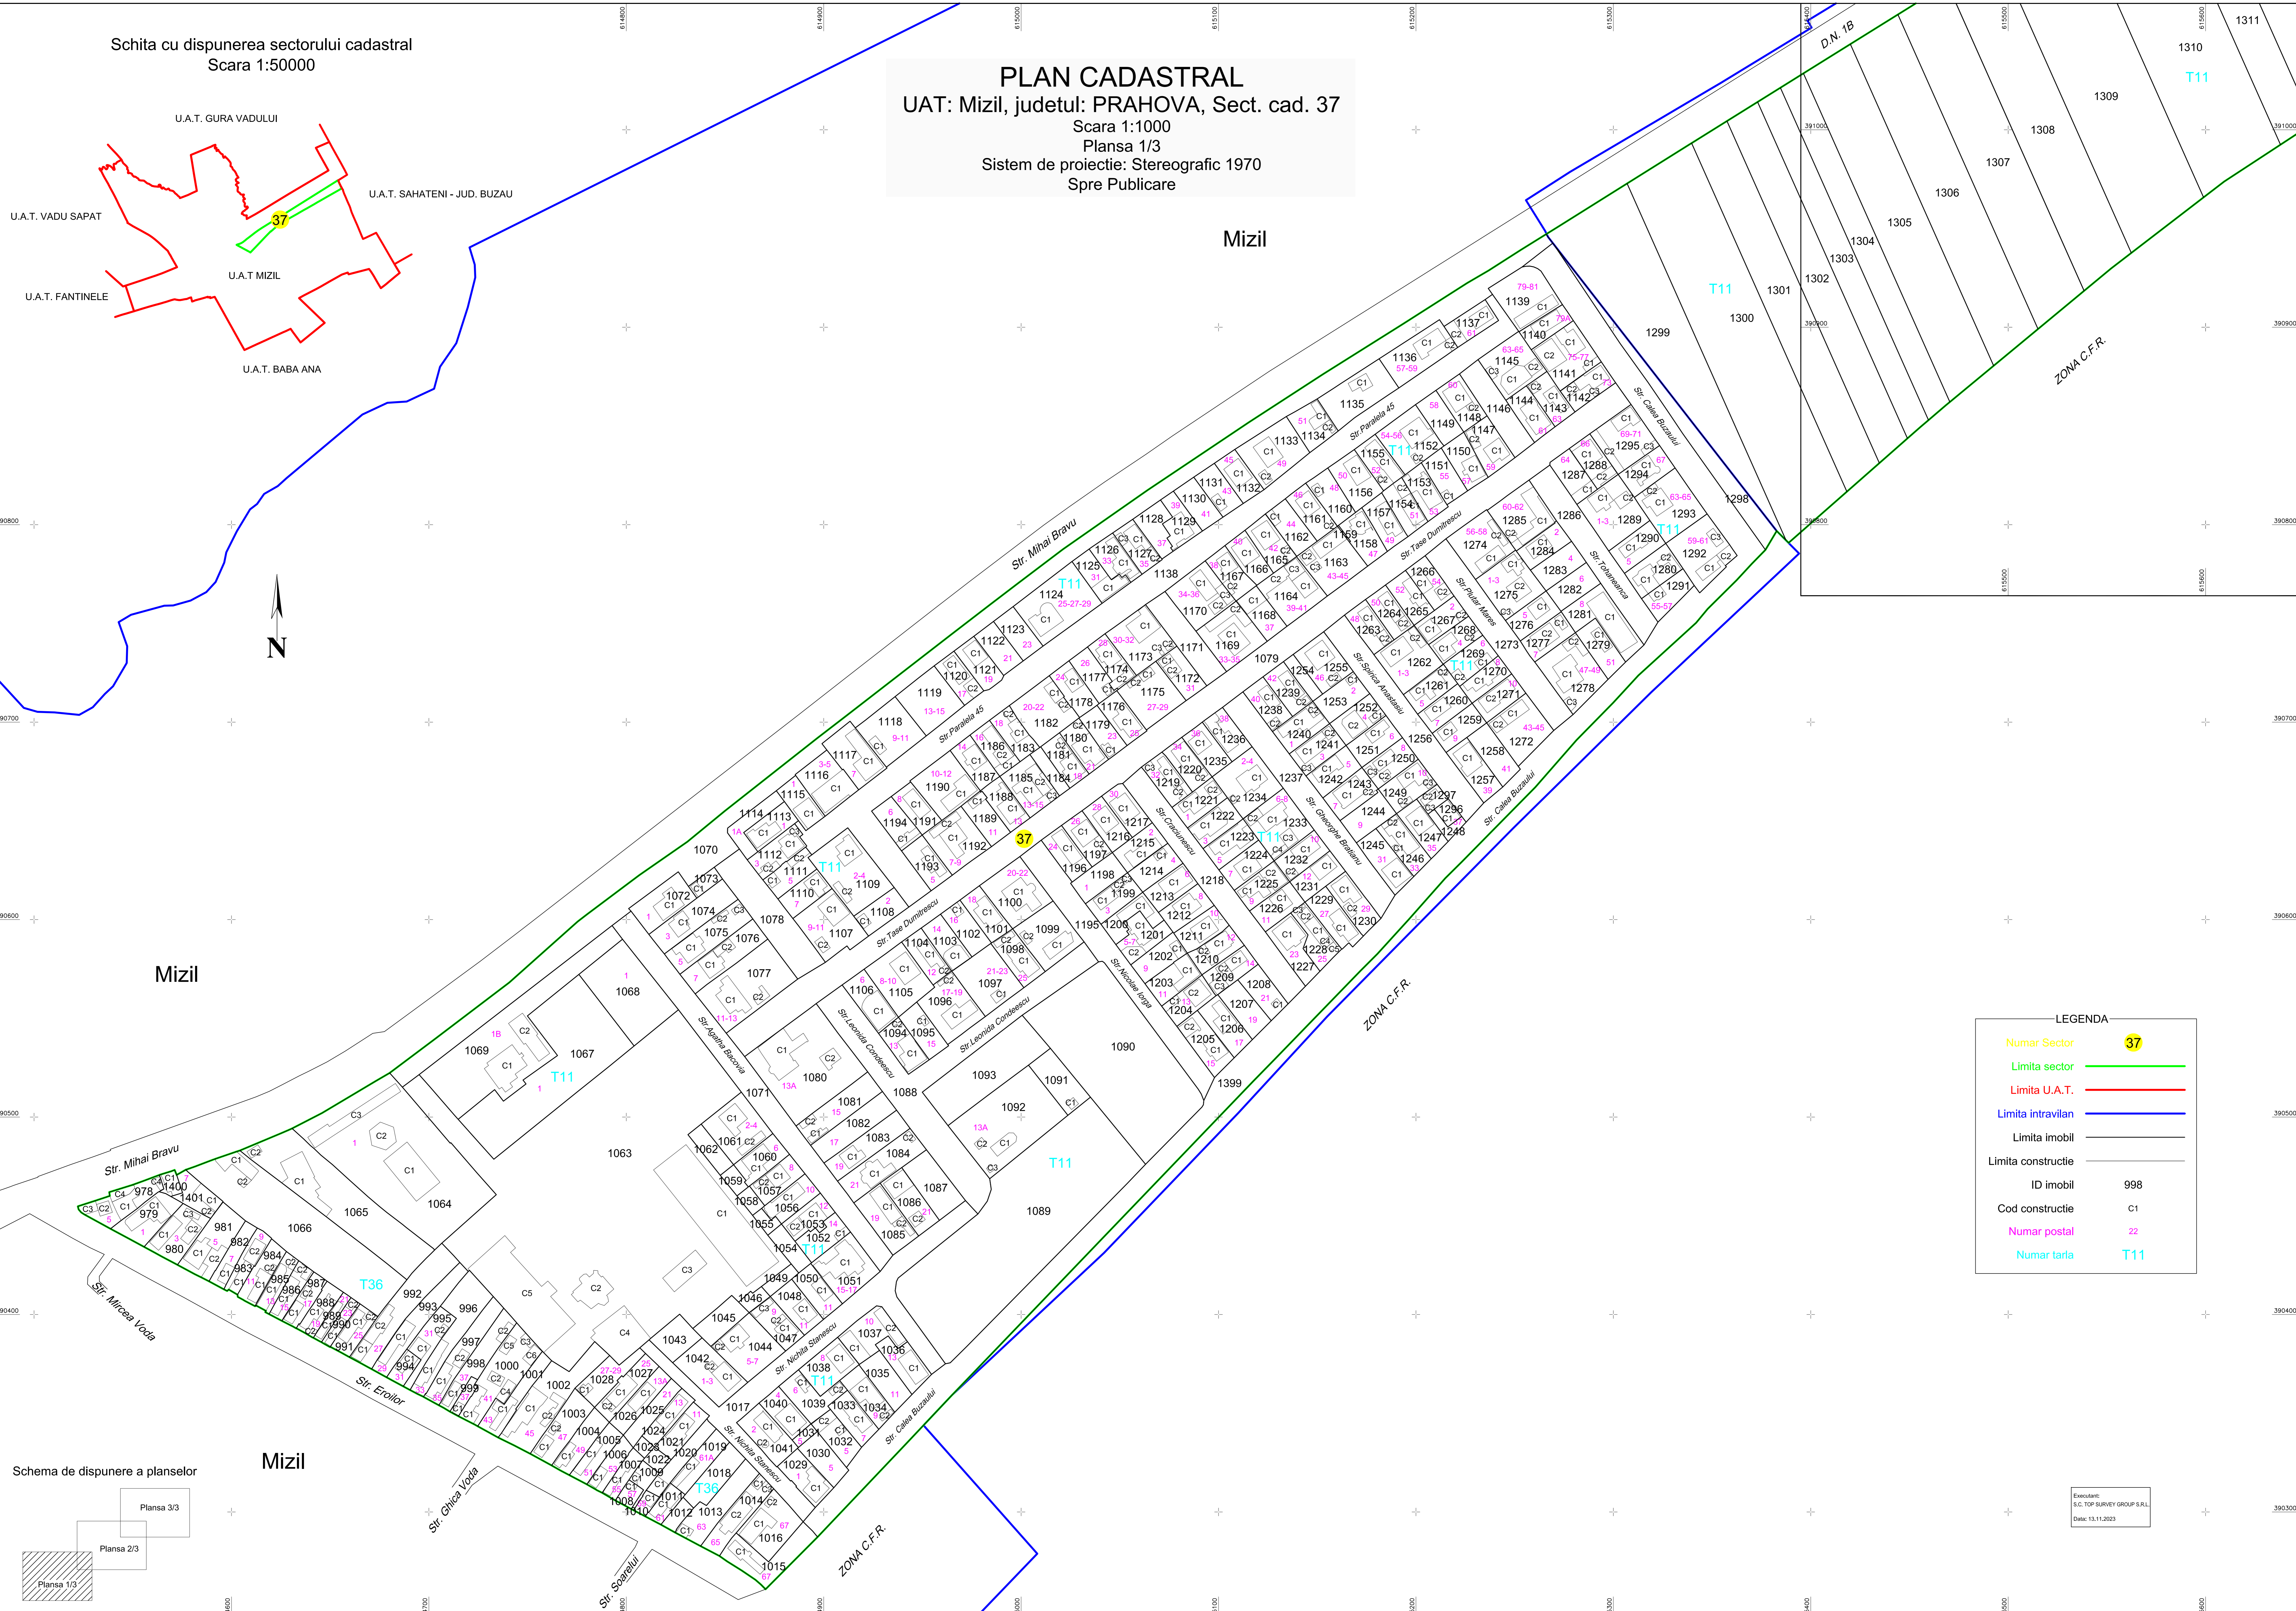


Mizil

LEGENDA

Numar Sector	37
Limita sector	(Green line)
Limita U.A.T.	(Red line)
Limita intravilan	(Blue line)
Limita imobil	(Black line)
Limita constructie	(Thin black line)
ID imobil	998
Cod constructie	C1
Numar postal	22
Numar tarla	T11

Schema de dispunere a planselor

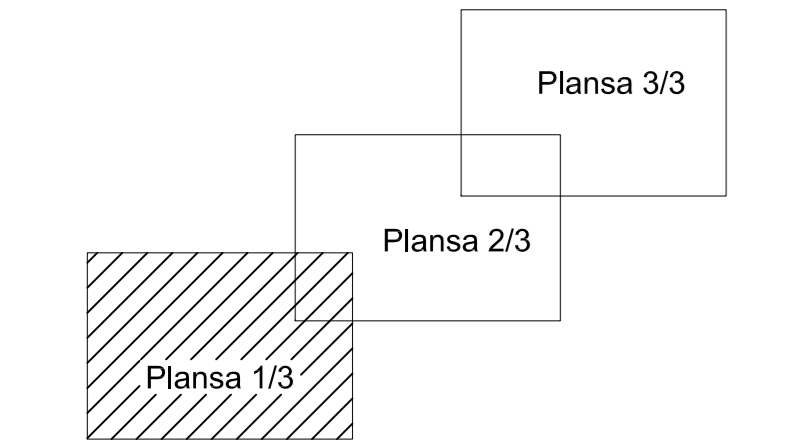

Executant:  
S.C. T&S SURVEY GROUP S.R.L.  
Data: 13.11.2023