


PLAN CADASTRAL
 UAT: Treznea, judetul: SALAJ, Sect. cad. 7, plansa 1
 Scara 1:2000
 Sistem de proiectie: stereografic 1970
 Spre Publicare

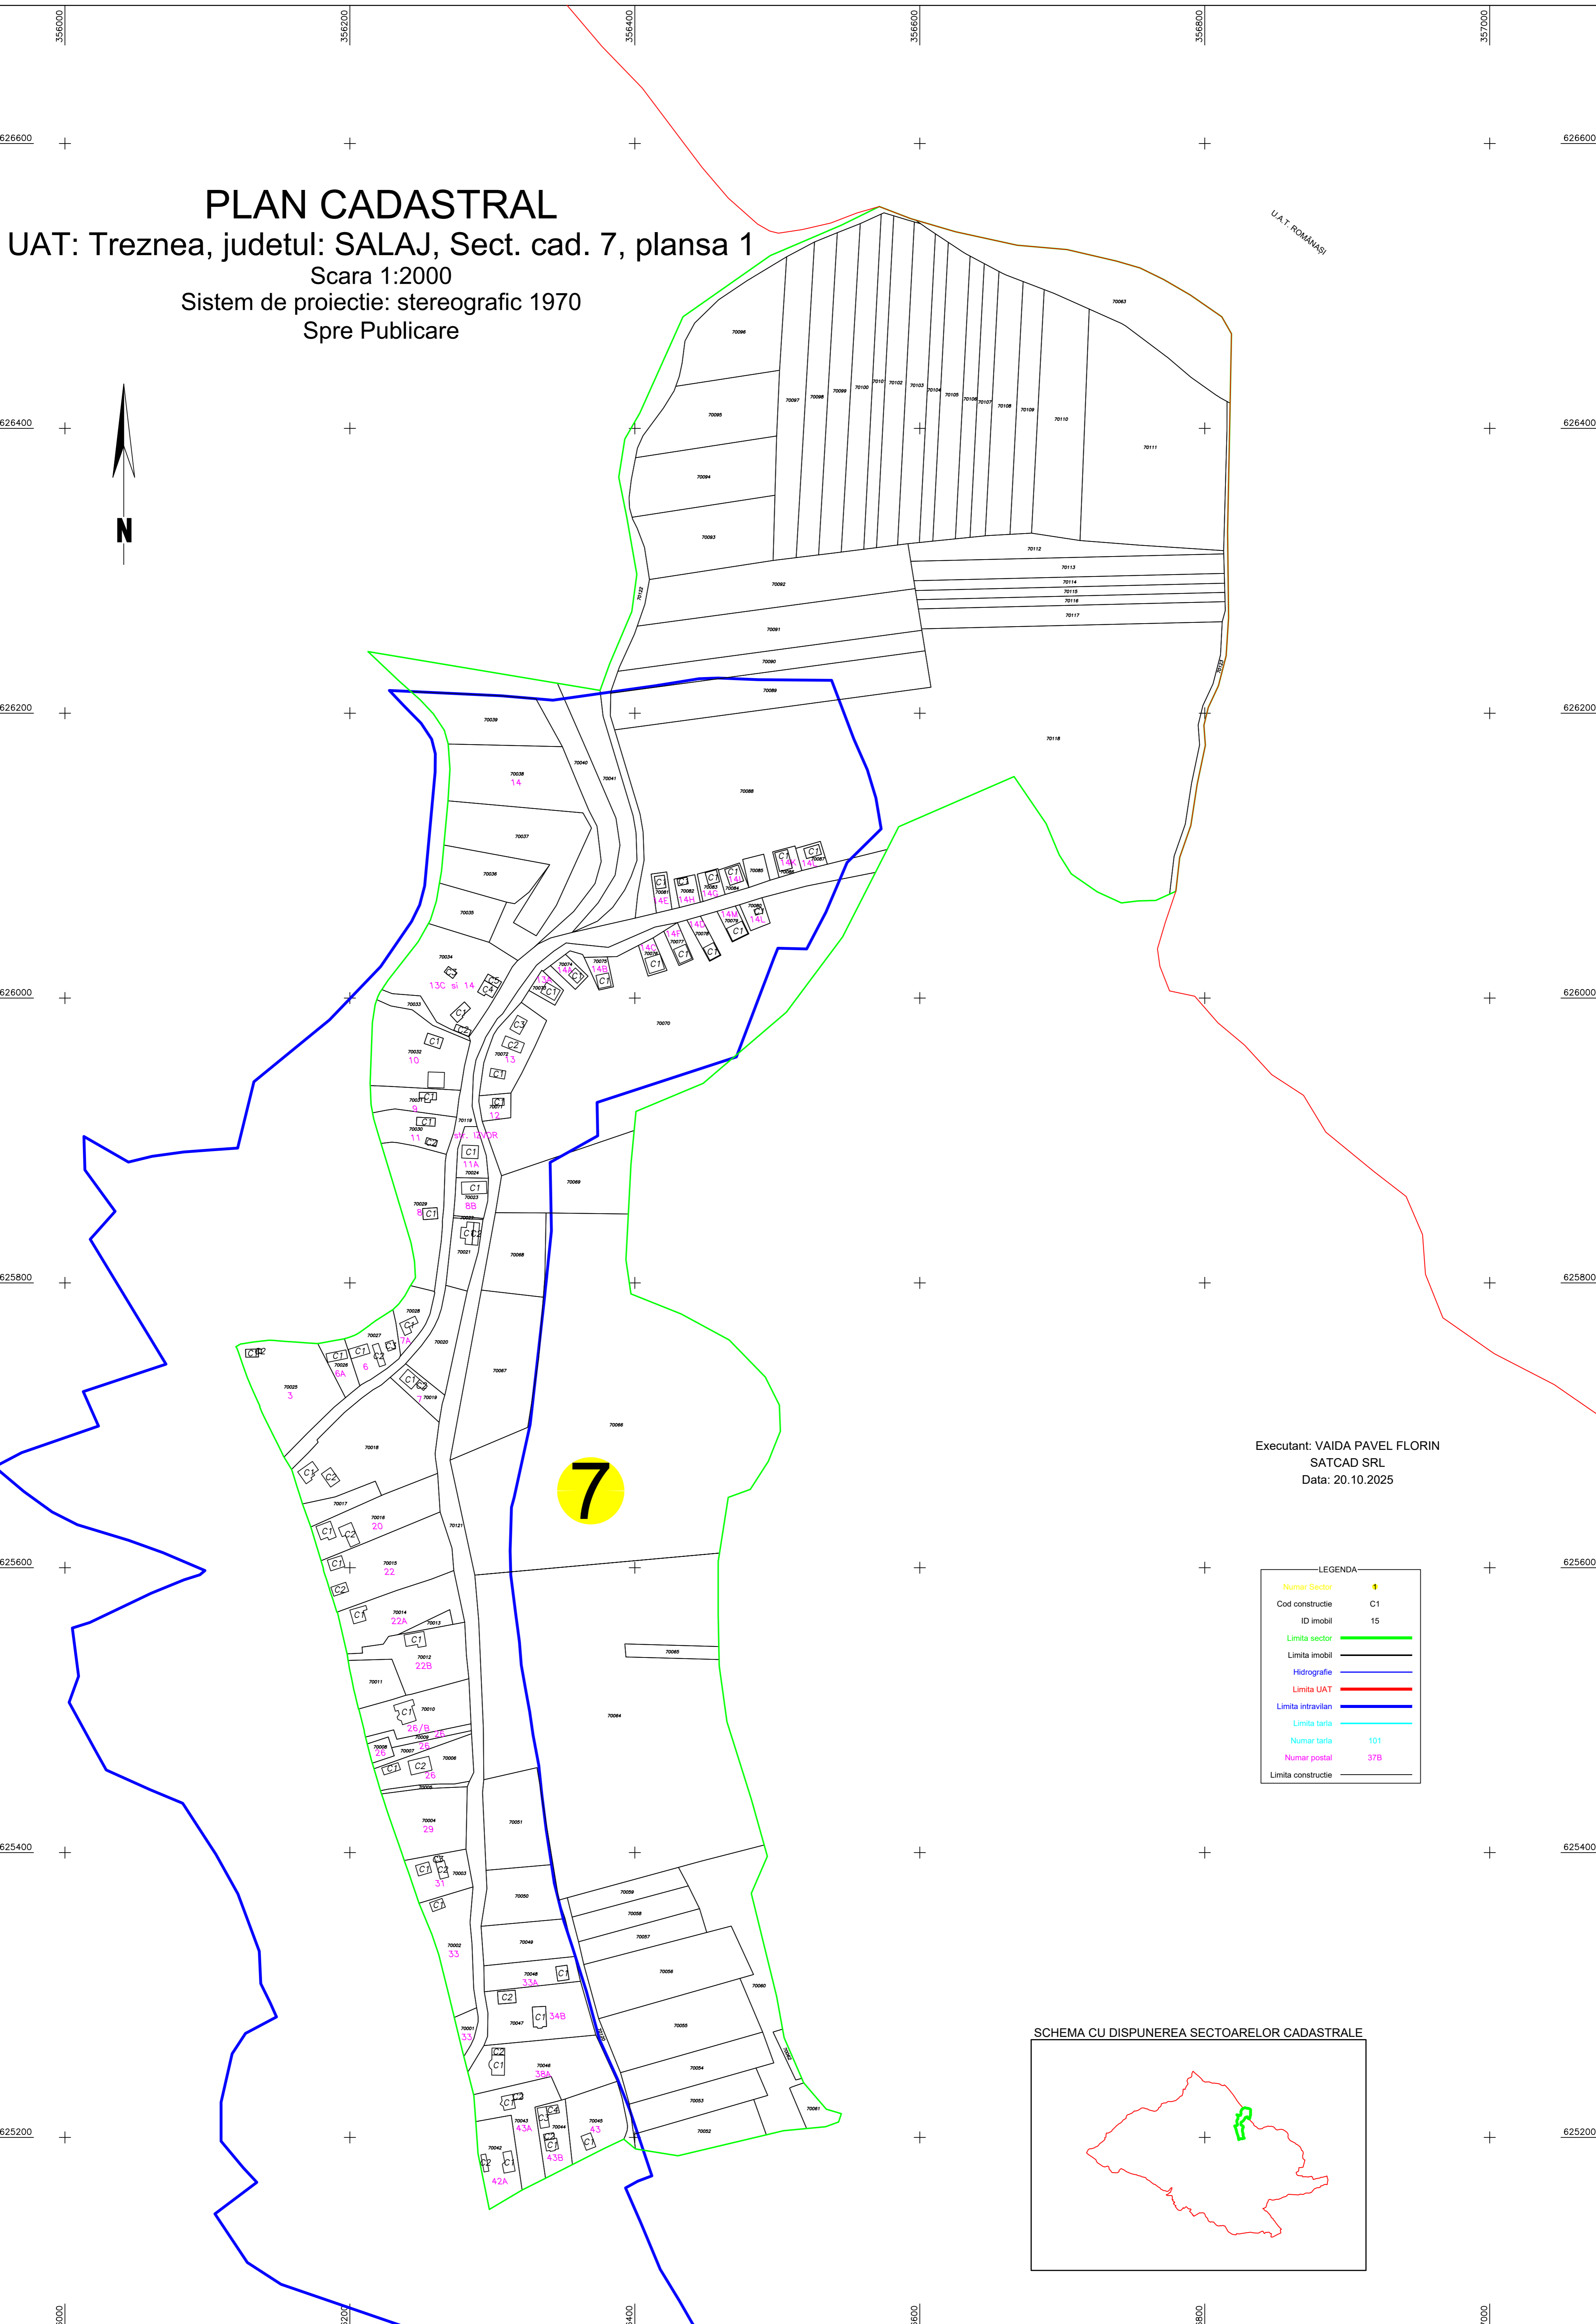

Executant: VAIDA PAVEL FLORIN
 SATCAD SRL
 Data: 20.10.2025

LEGENDA	
Numar Sector	7
Cod constructie	C1
ID imobil	15
Limita sector	(Green line)
Limita imobil	(Black line)
Hidrografie	(Blue line)
Limita UAT	(Red line)
Limita intravilan	(Blue line)
Limita tarla	(Cyan line)
Numar tarla	101
Numar postal	37B
Limita constructie	(Black line)

SCHEMA CU DISPUNEREA SECTOARELOR CADASTRALE

