

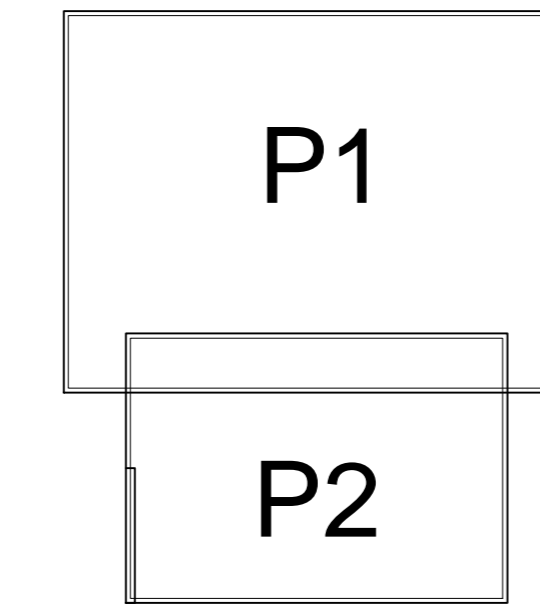


**PLAN CADASTRAL**  
UAT: Camăr, județul: SĂLAJ, Sect. cad. 1, plansa 1  
Scara 1:2000  
Sistem de proiectie: stereografic 1970  
Spre Publicare

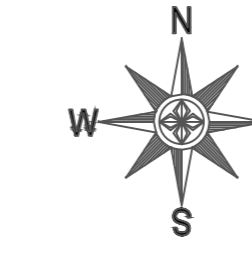


SCHITA CU DISPUNEREA  
SECTOARELOR CADASTRALE

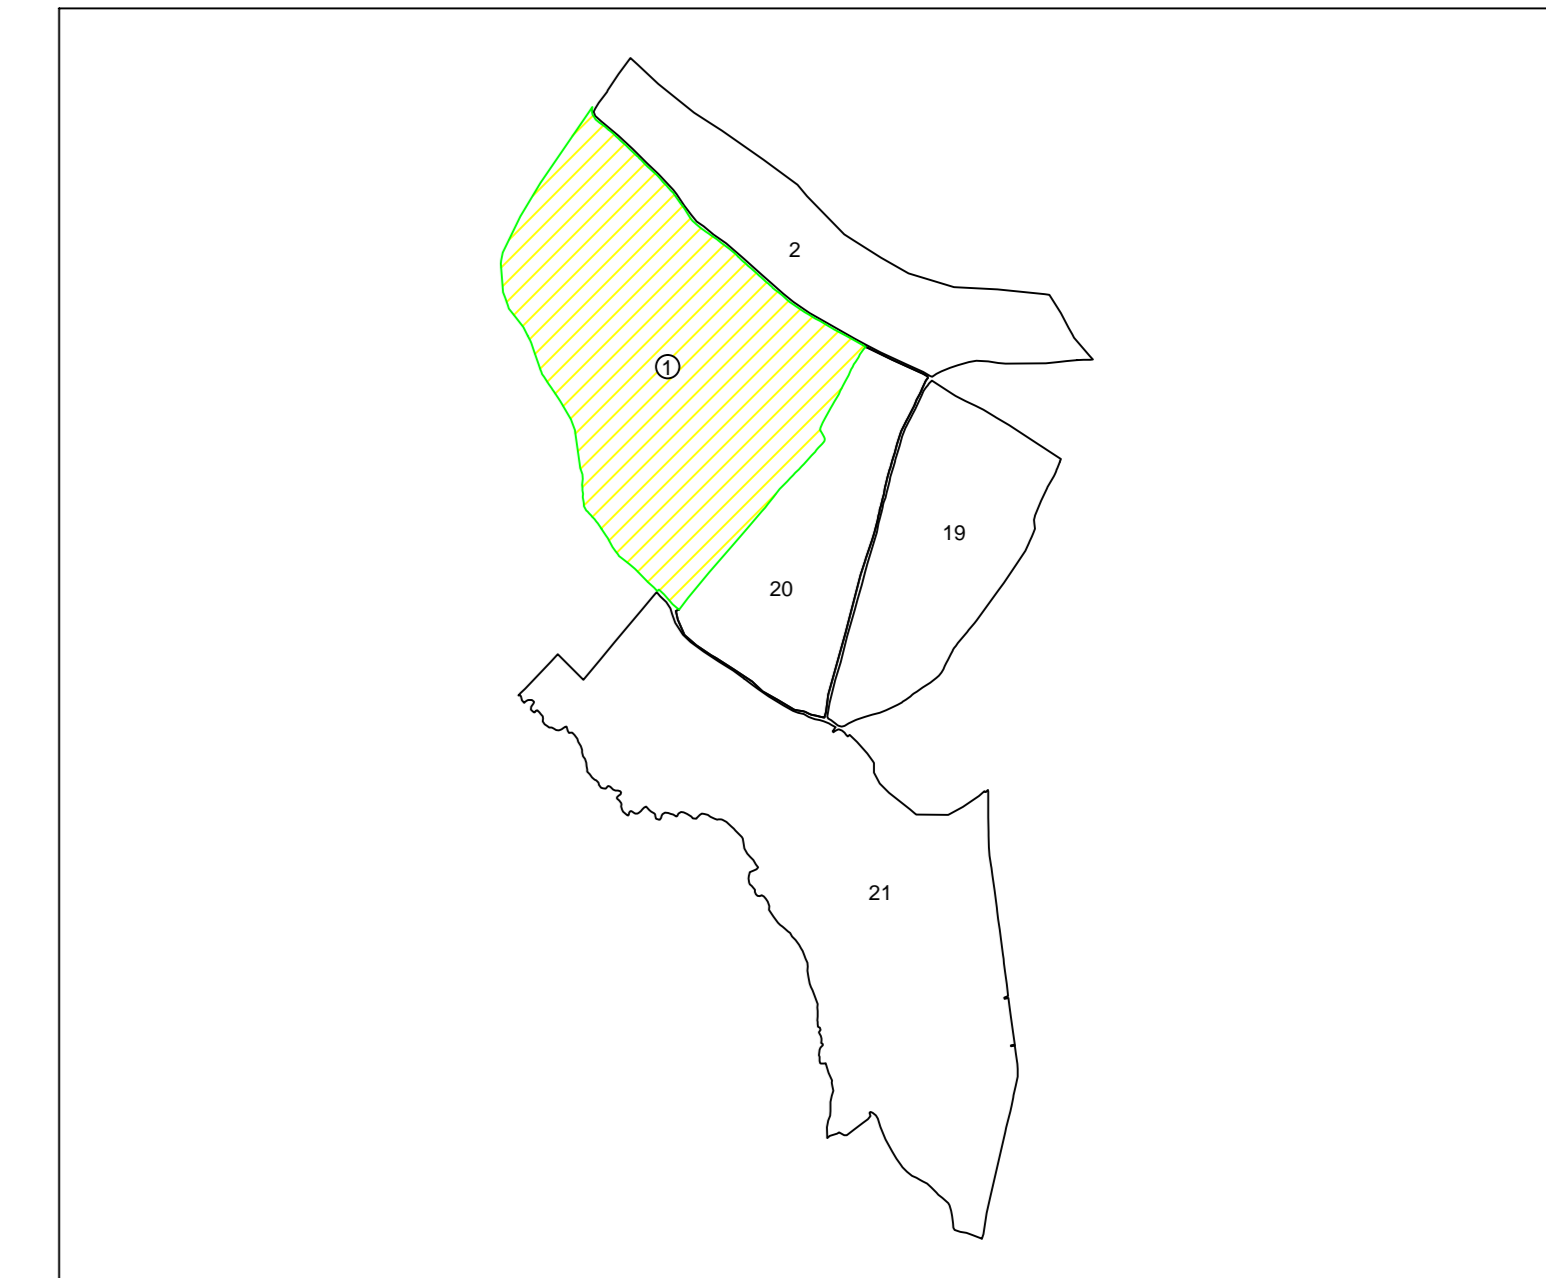

LEGENDA

Numar Sector	2
Cod constructie	C1
ID imobil	446
Limita sector	— (green line)
Limita imobil	— (black line)
Hidrografie	— (blue line)
Limita UAT	— (red line)
Limita intravilan	— (blue line)
Limita tarla	— (cyan line)
Numar tarla	53
Numar pozitie	10A
Limita constructie	— (black line)

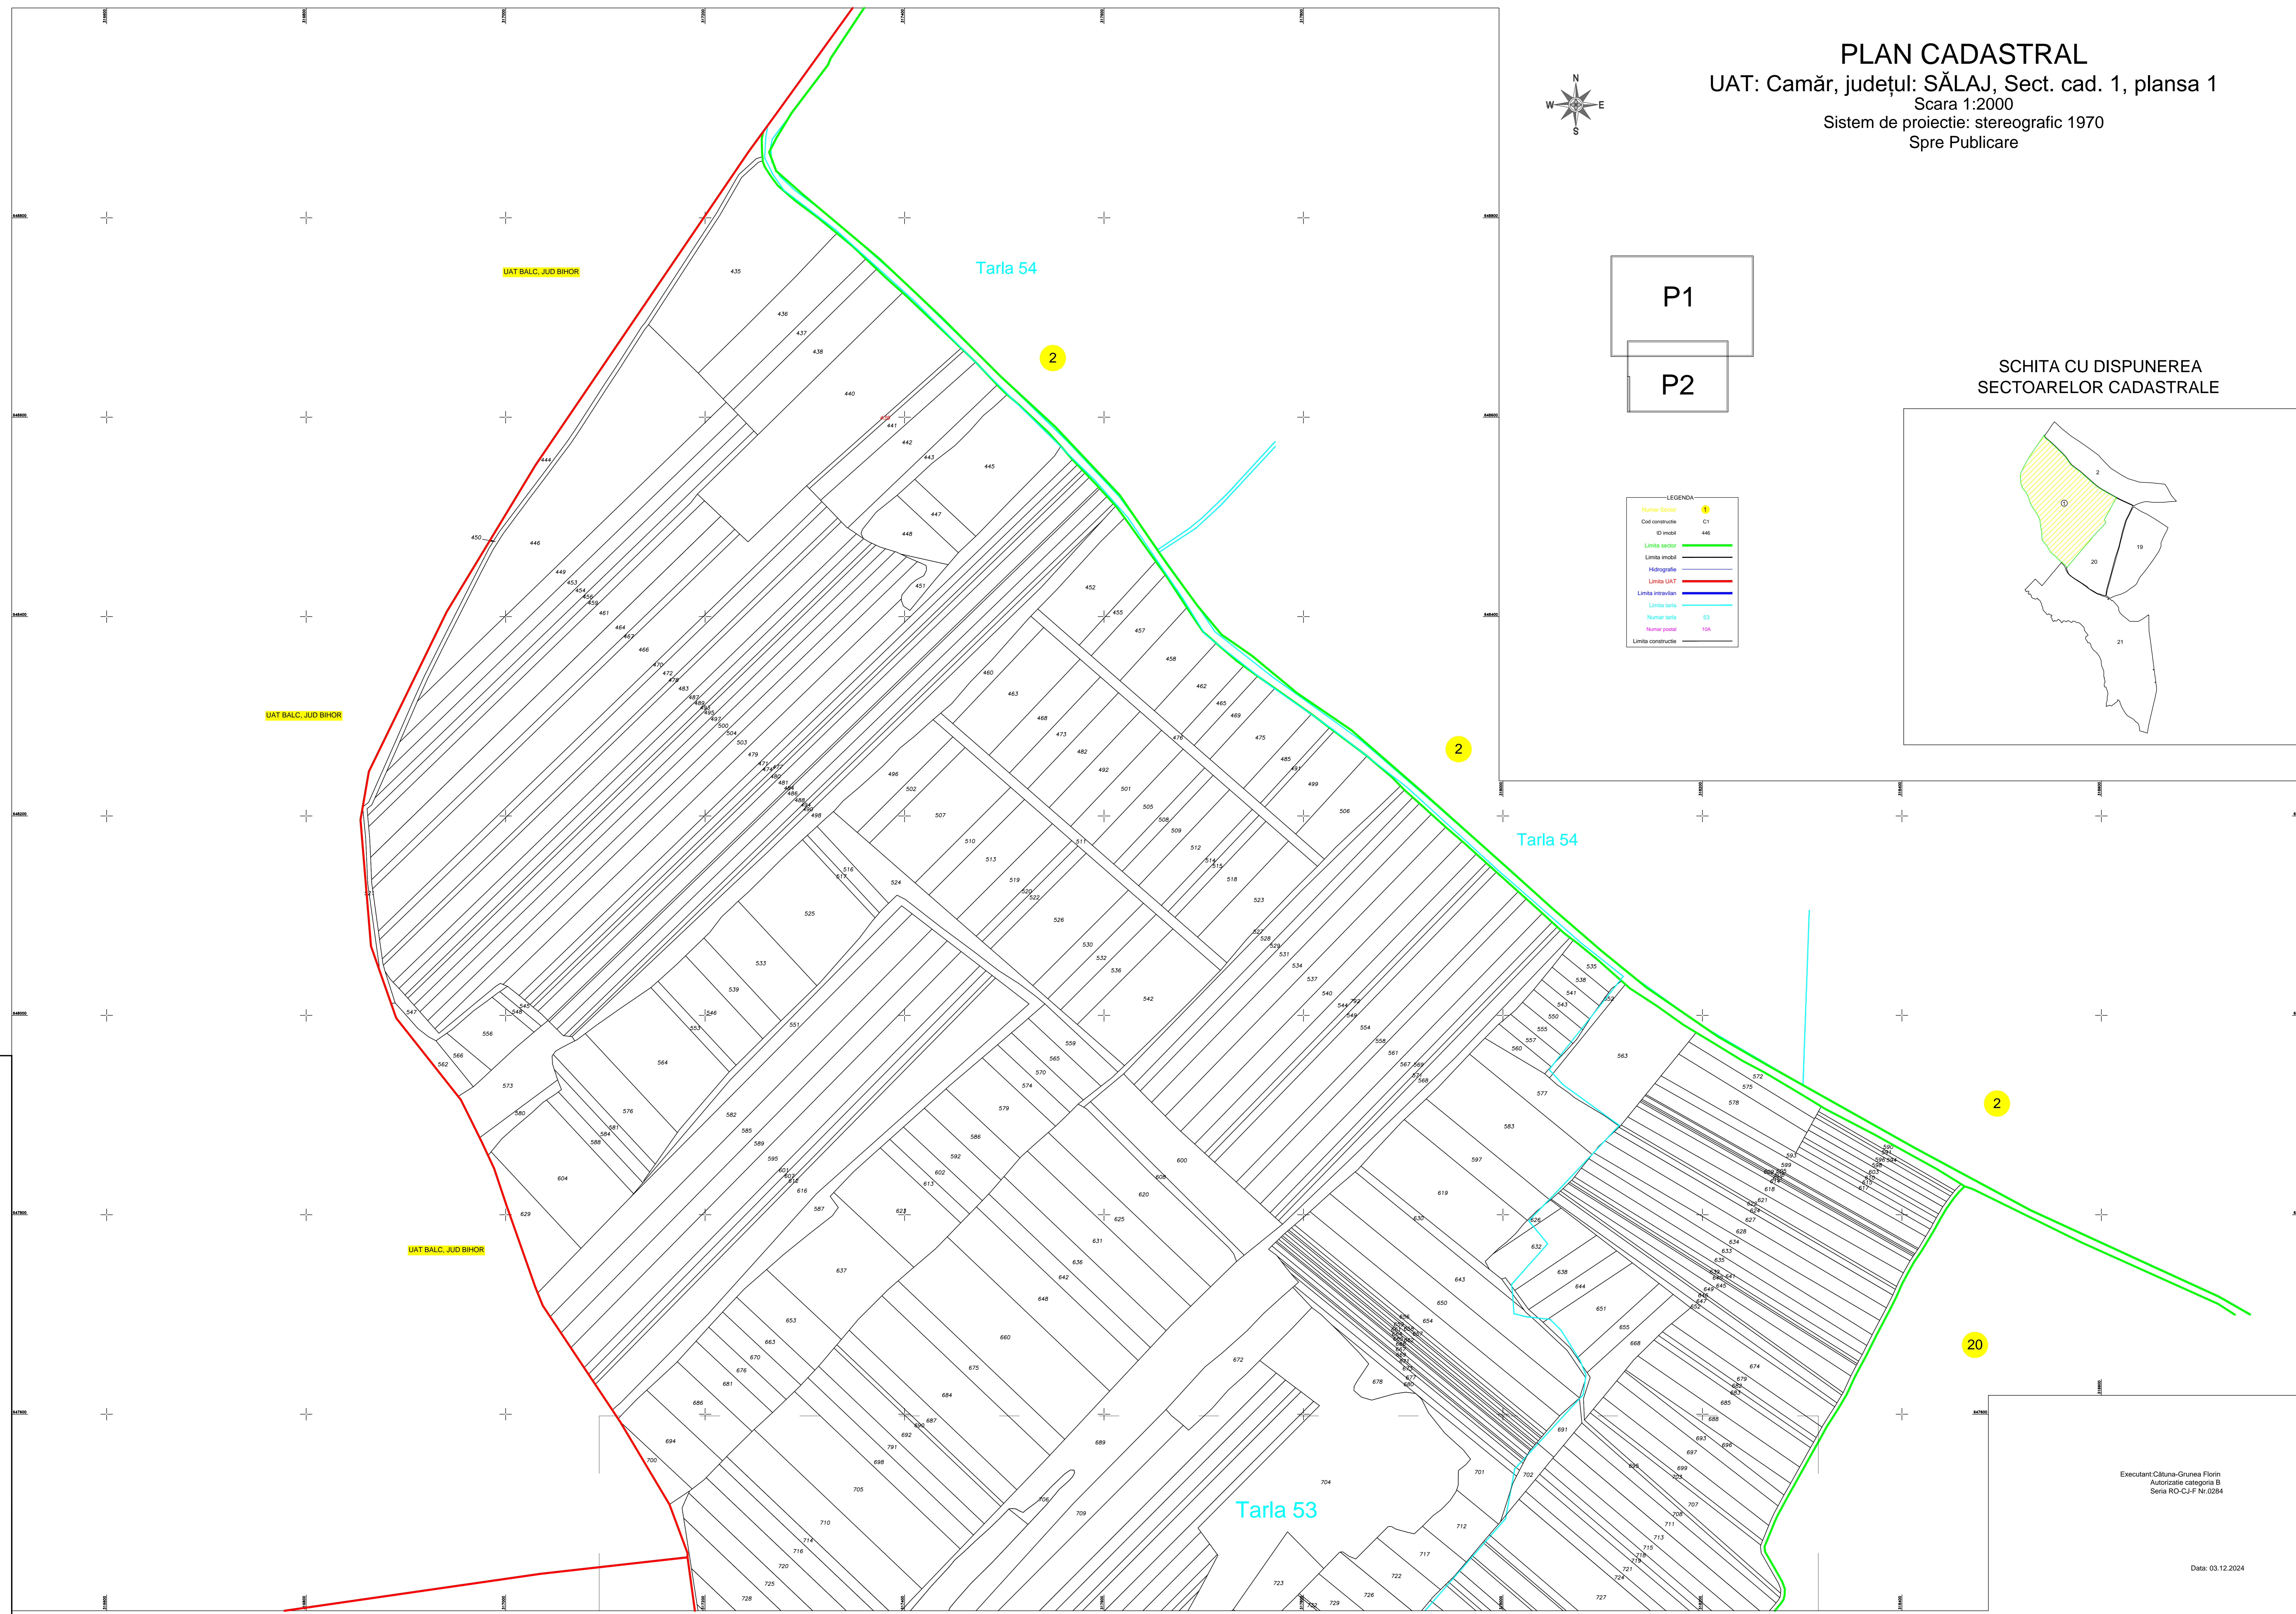

Executant: Cabana-Grunea Florin  
Autorizatie: categoria B  
Seria: RO-CJ-F.N.0284

Data: 03.12.2024