


PLAN CADASTRAL

UAT: Sacaseni, judetul: SATU MARE, Sect. cad. 13, plansa 13


Scara 1:2000

Sistem de proiectie: stereografic 1970

Spre Publicare

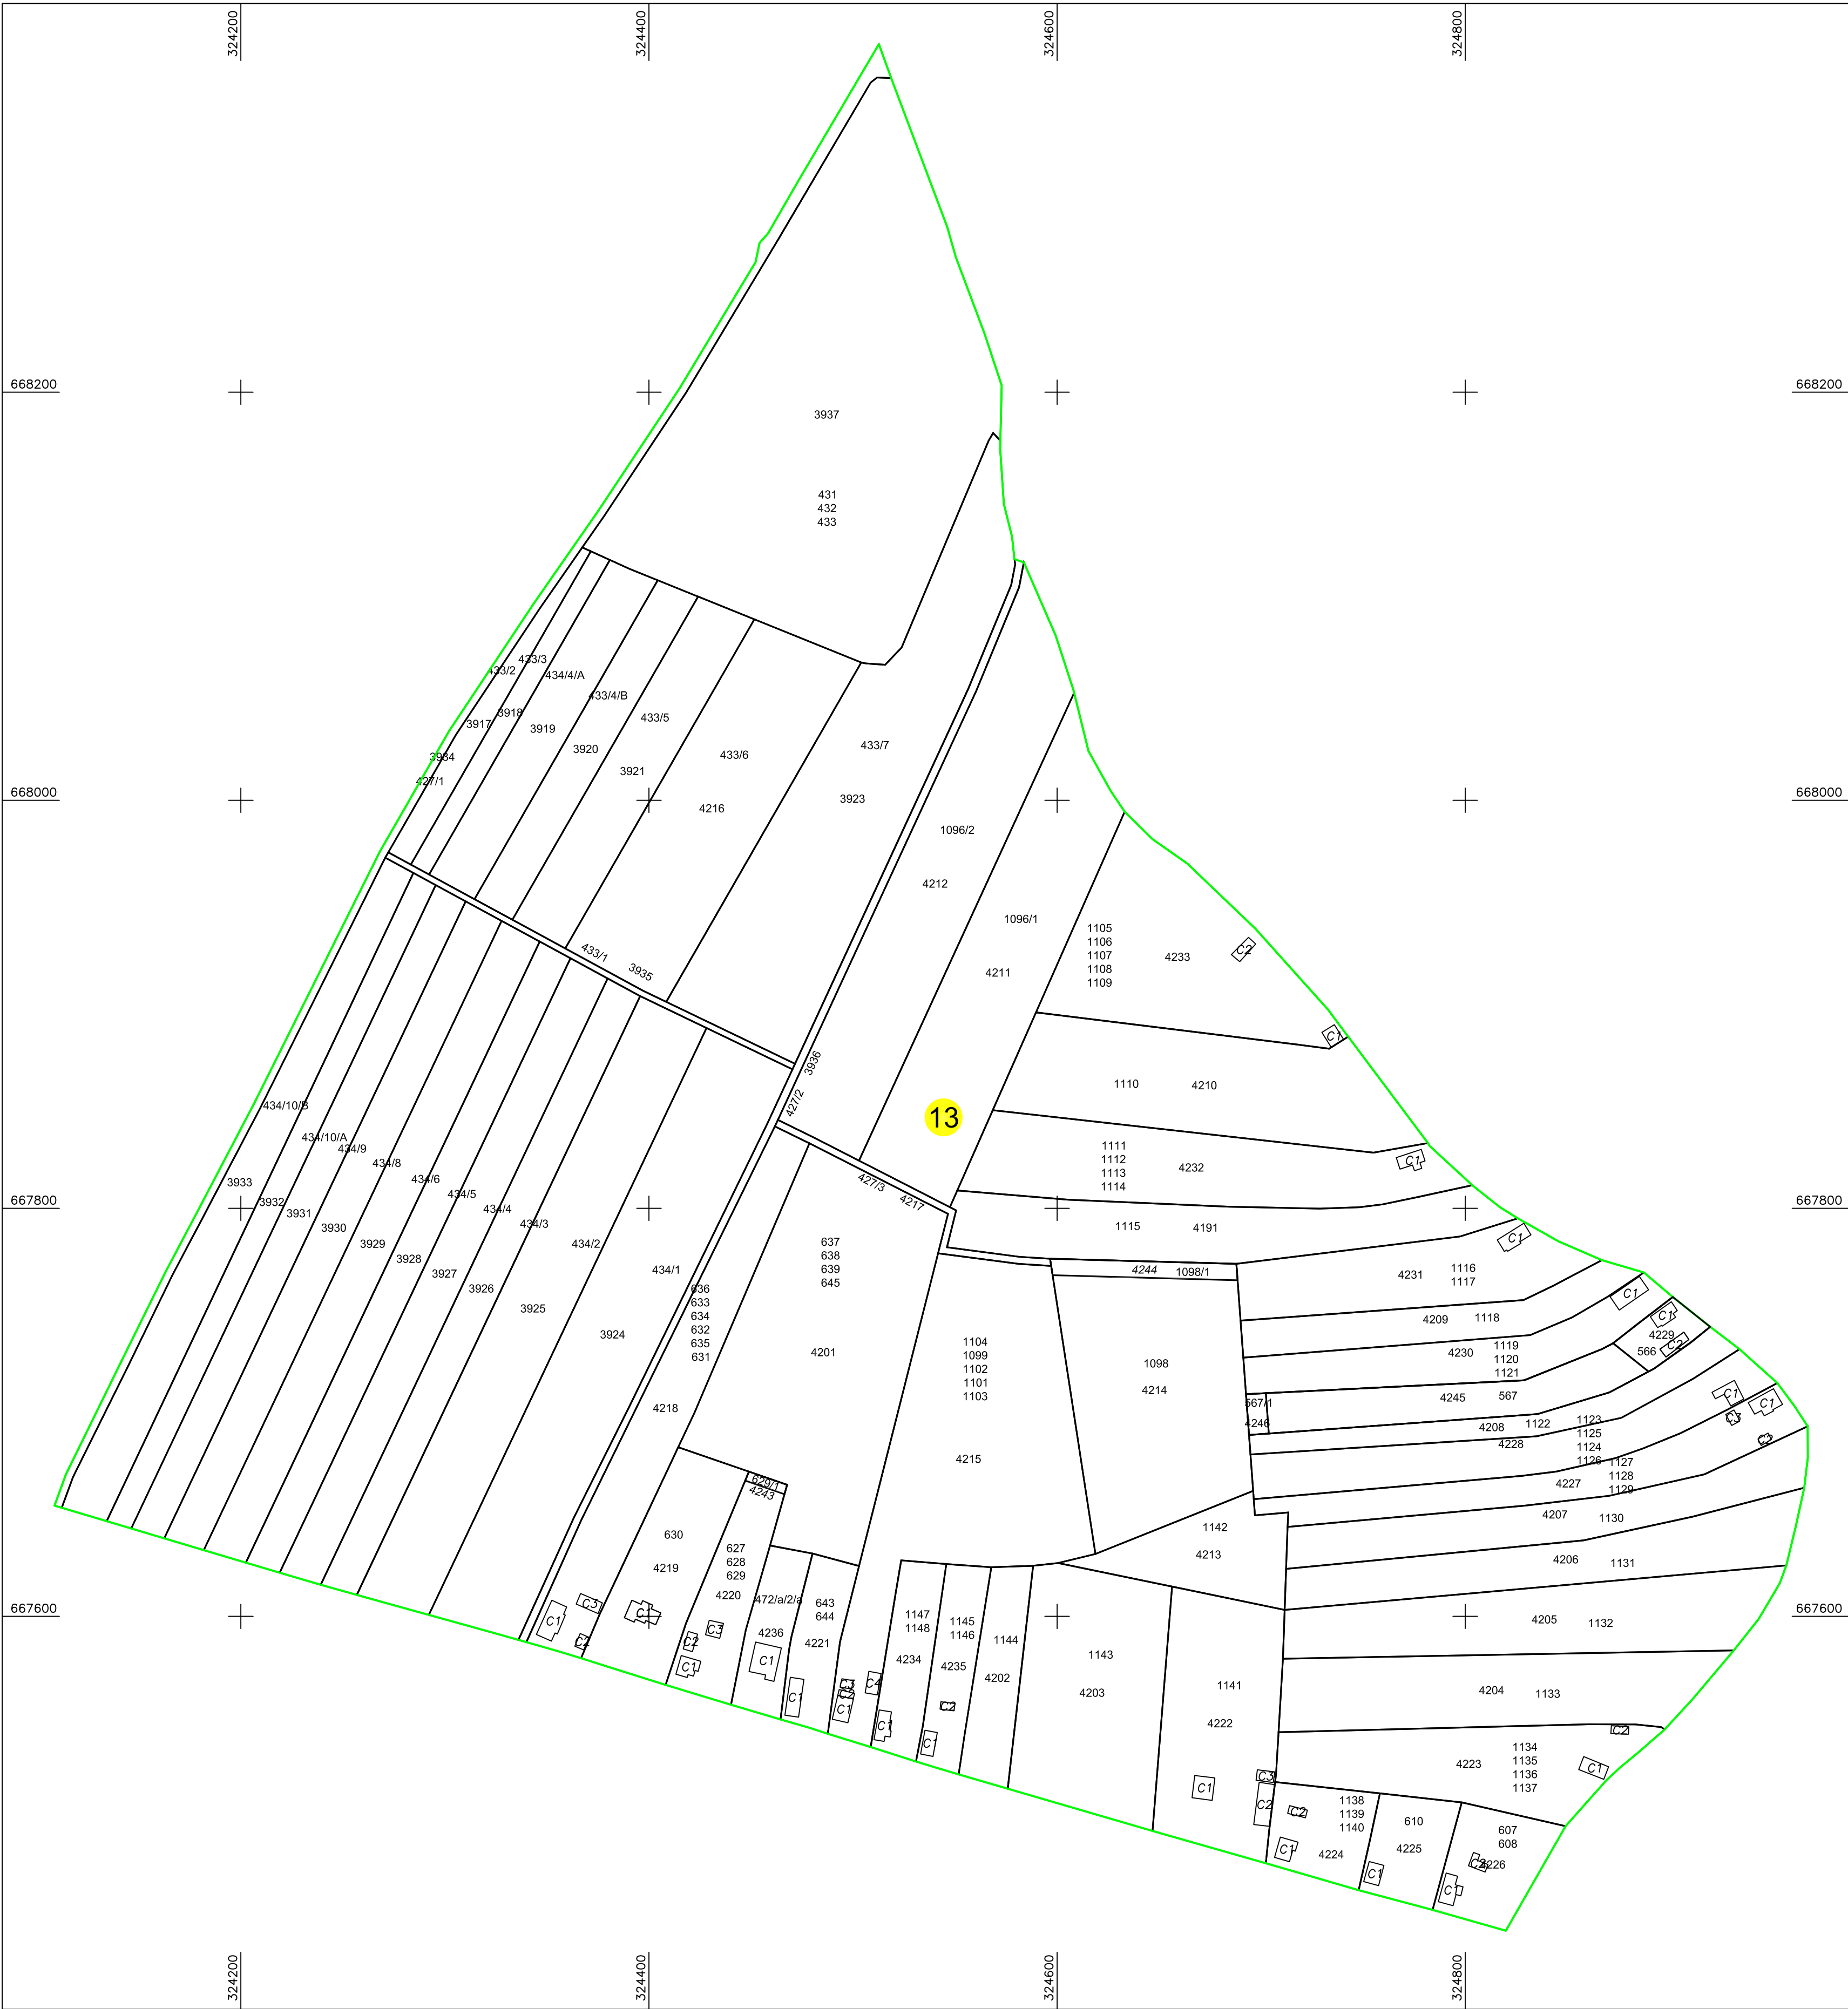

LEGENDA	
Numar Sector	13
Cod constructie	C1
ID Imobil	15
Limita sector	
Limita imobil	
Hidrografie	
Limita UAT	
Limita intravilan	
Limita tarla	
Numar tarla	101
Numar postal	37B
Limita constructie	

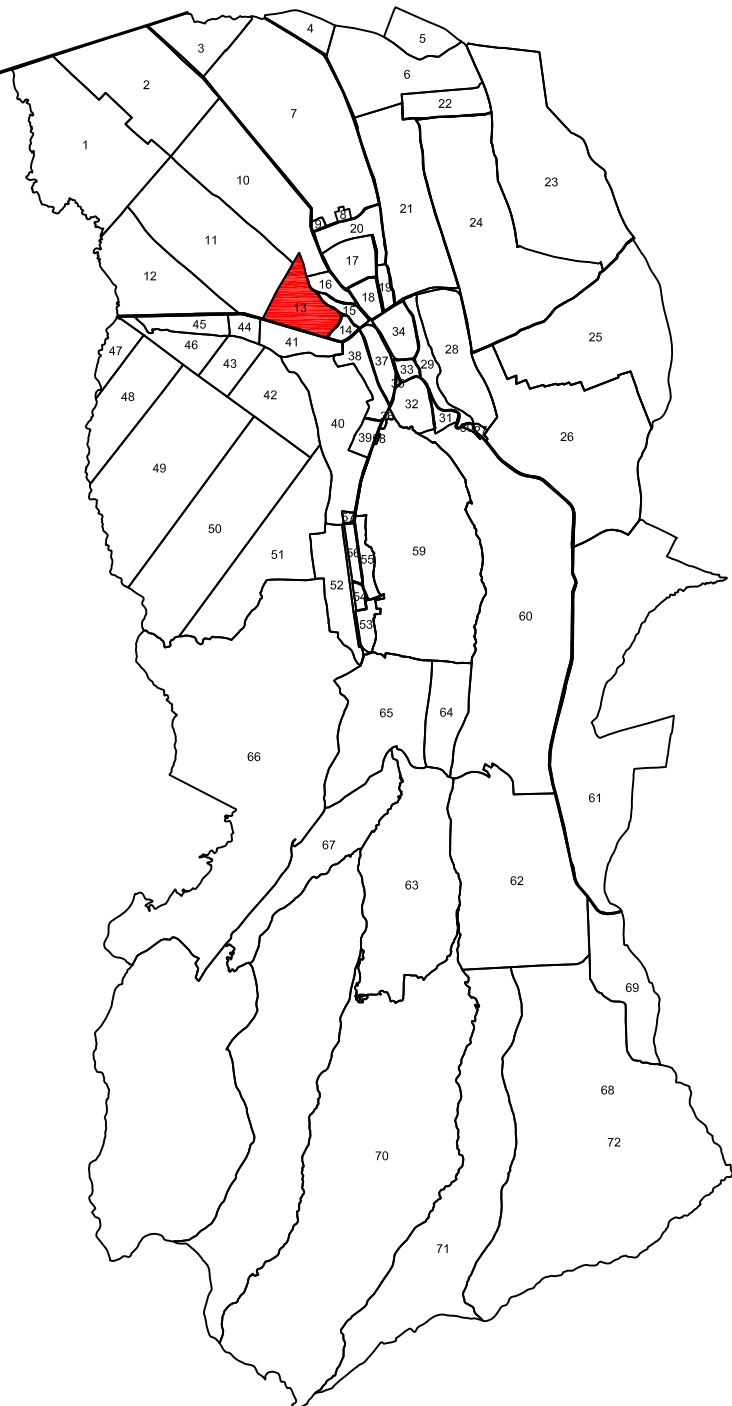

Executant: Bulgarean Patriciu-Alexandru
Aut. SERIA RO-SM-F , nr. 0157/08.02.2019
TOPOSYS 2012 S.R.L.
Aut. SERIA RO-B-J Nr.1489/18.04.2024
Data: 26.06.2025