


PLAN CADASTRAL

UAT: Sacaseni, judetul: SATU MARE, Sect. cad. 45, plansa 45


Scara 1:2000

Sistem de proiectie: stereografic 1970

Spre Publicare

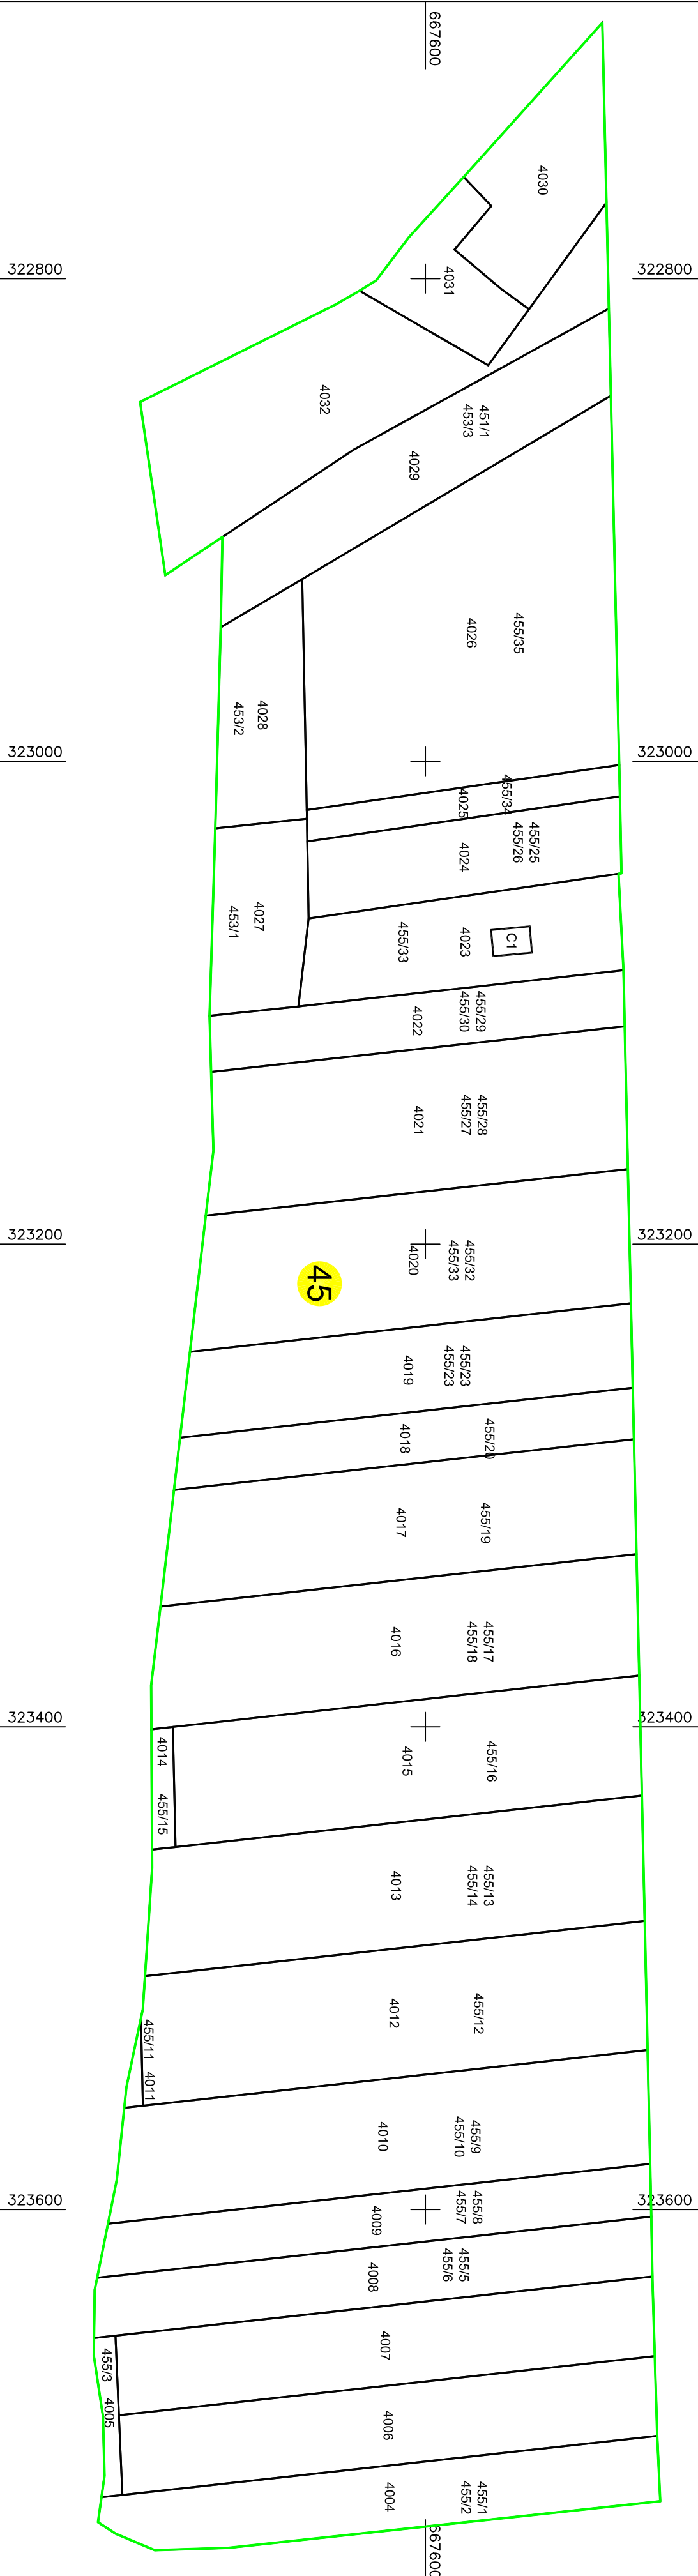

LEENDA	
Numar Sector	1
Cod constructie	C1
ID mobil	15
Limita sector	
Limita mobil	
Hydrografie	
Limita UAT	
Limita intravilan	
Limita tarfa	
Numar tarfa	101
Numar postal	37B
Limita constructie	

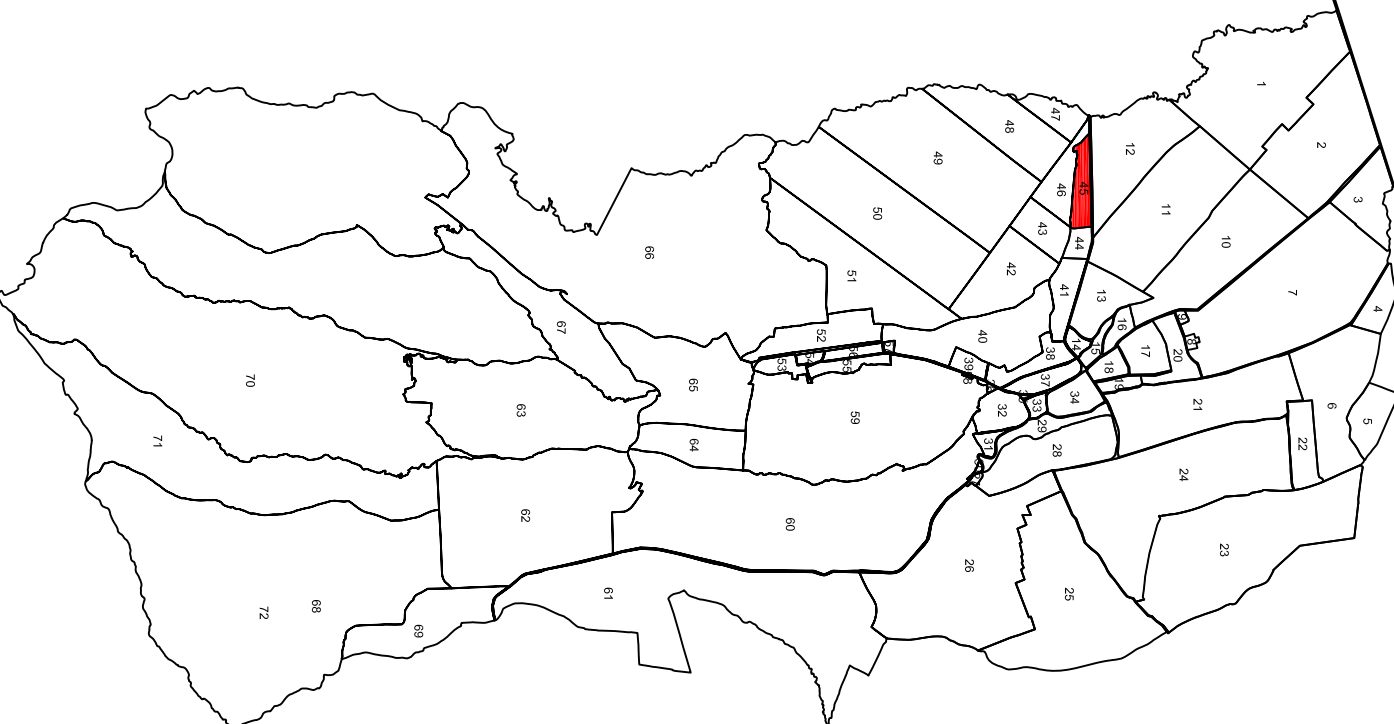

Executant: Bulgarean Patriciu-Alexandru
Aut. SERIA RO-SM-F, nr. 0157/08.02.2019
TOPOSYS 2012 S.R.L.
Aut. SERIA RO-B-J Nr.1489/18.04.2024
Data: 26.06.2025

Data: 26.06.2022