


PLAN CADASTRAL

UAT: Sacaseni, judetul: SATU MARE, Sect. cad. 67, plansa 67


Scara 1:2000

Sistem de proiectie: stereografic 1970

Spre Publicare

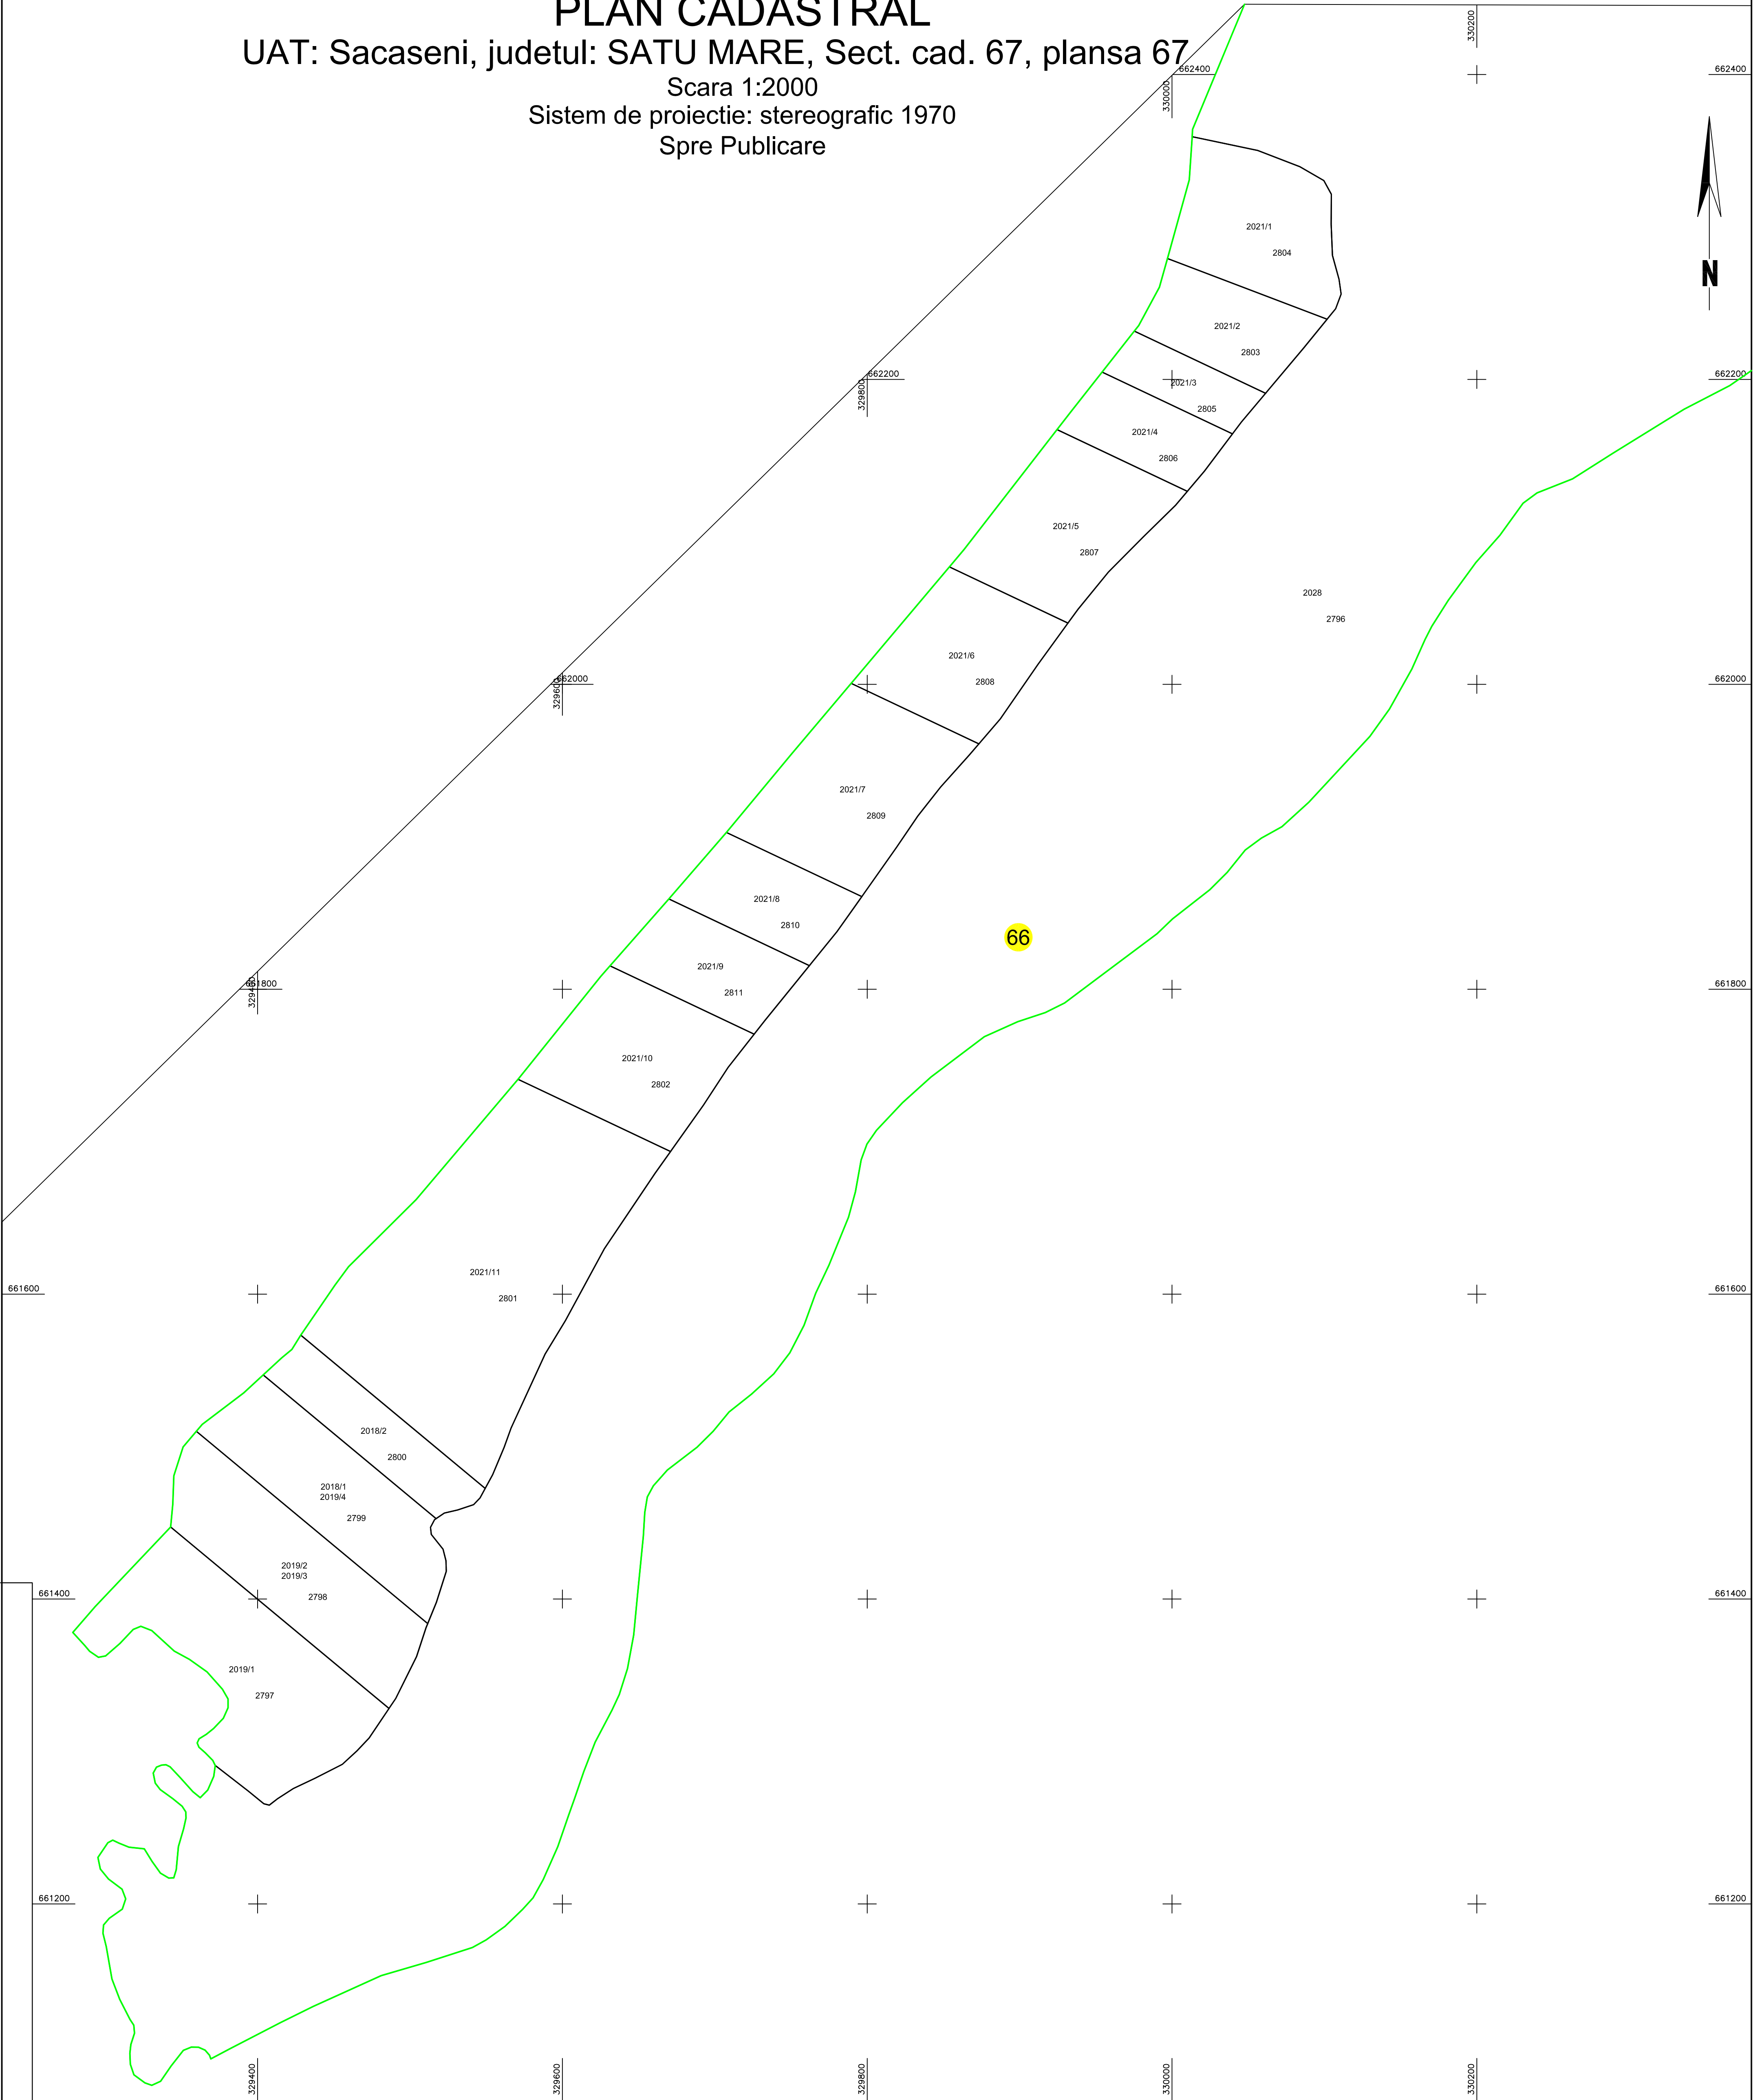

LEGENDA	
Numar Sector	1
Cod constructie	C1
ID imobil	15
Limita sector	
Limita imobil	
Hidrografie	
Limita UAT	
Limita intravilan	
Limita tarla	
Numar tarla	101
Numar postal	447275
Limita constructie	

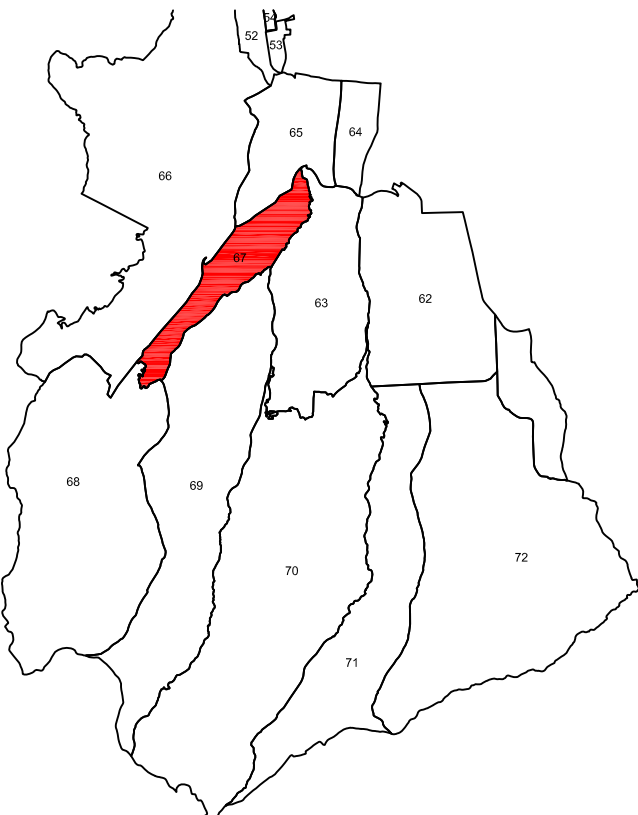

Executant: Bulgarean Patriciu-Alexandru
Aut. SERIA RO-SM-F , nr. 0157/08.02.2019
TOPOSYS 2012 S.R.L.
Aut. SERIA RO-B-J Nr.1489/26.03.2019
Data: 29.02.2024