


PLAN CADASTRAL

UAT: Sacaseni, judetul: SATU MARE, Sect. cad. 67, plansa 67


Scara 1:2000

Sistem de proiectie: stereografic 1970

Spre Publicare

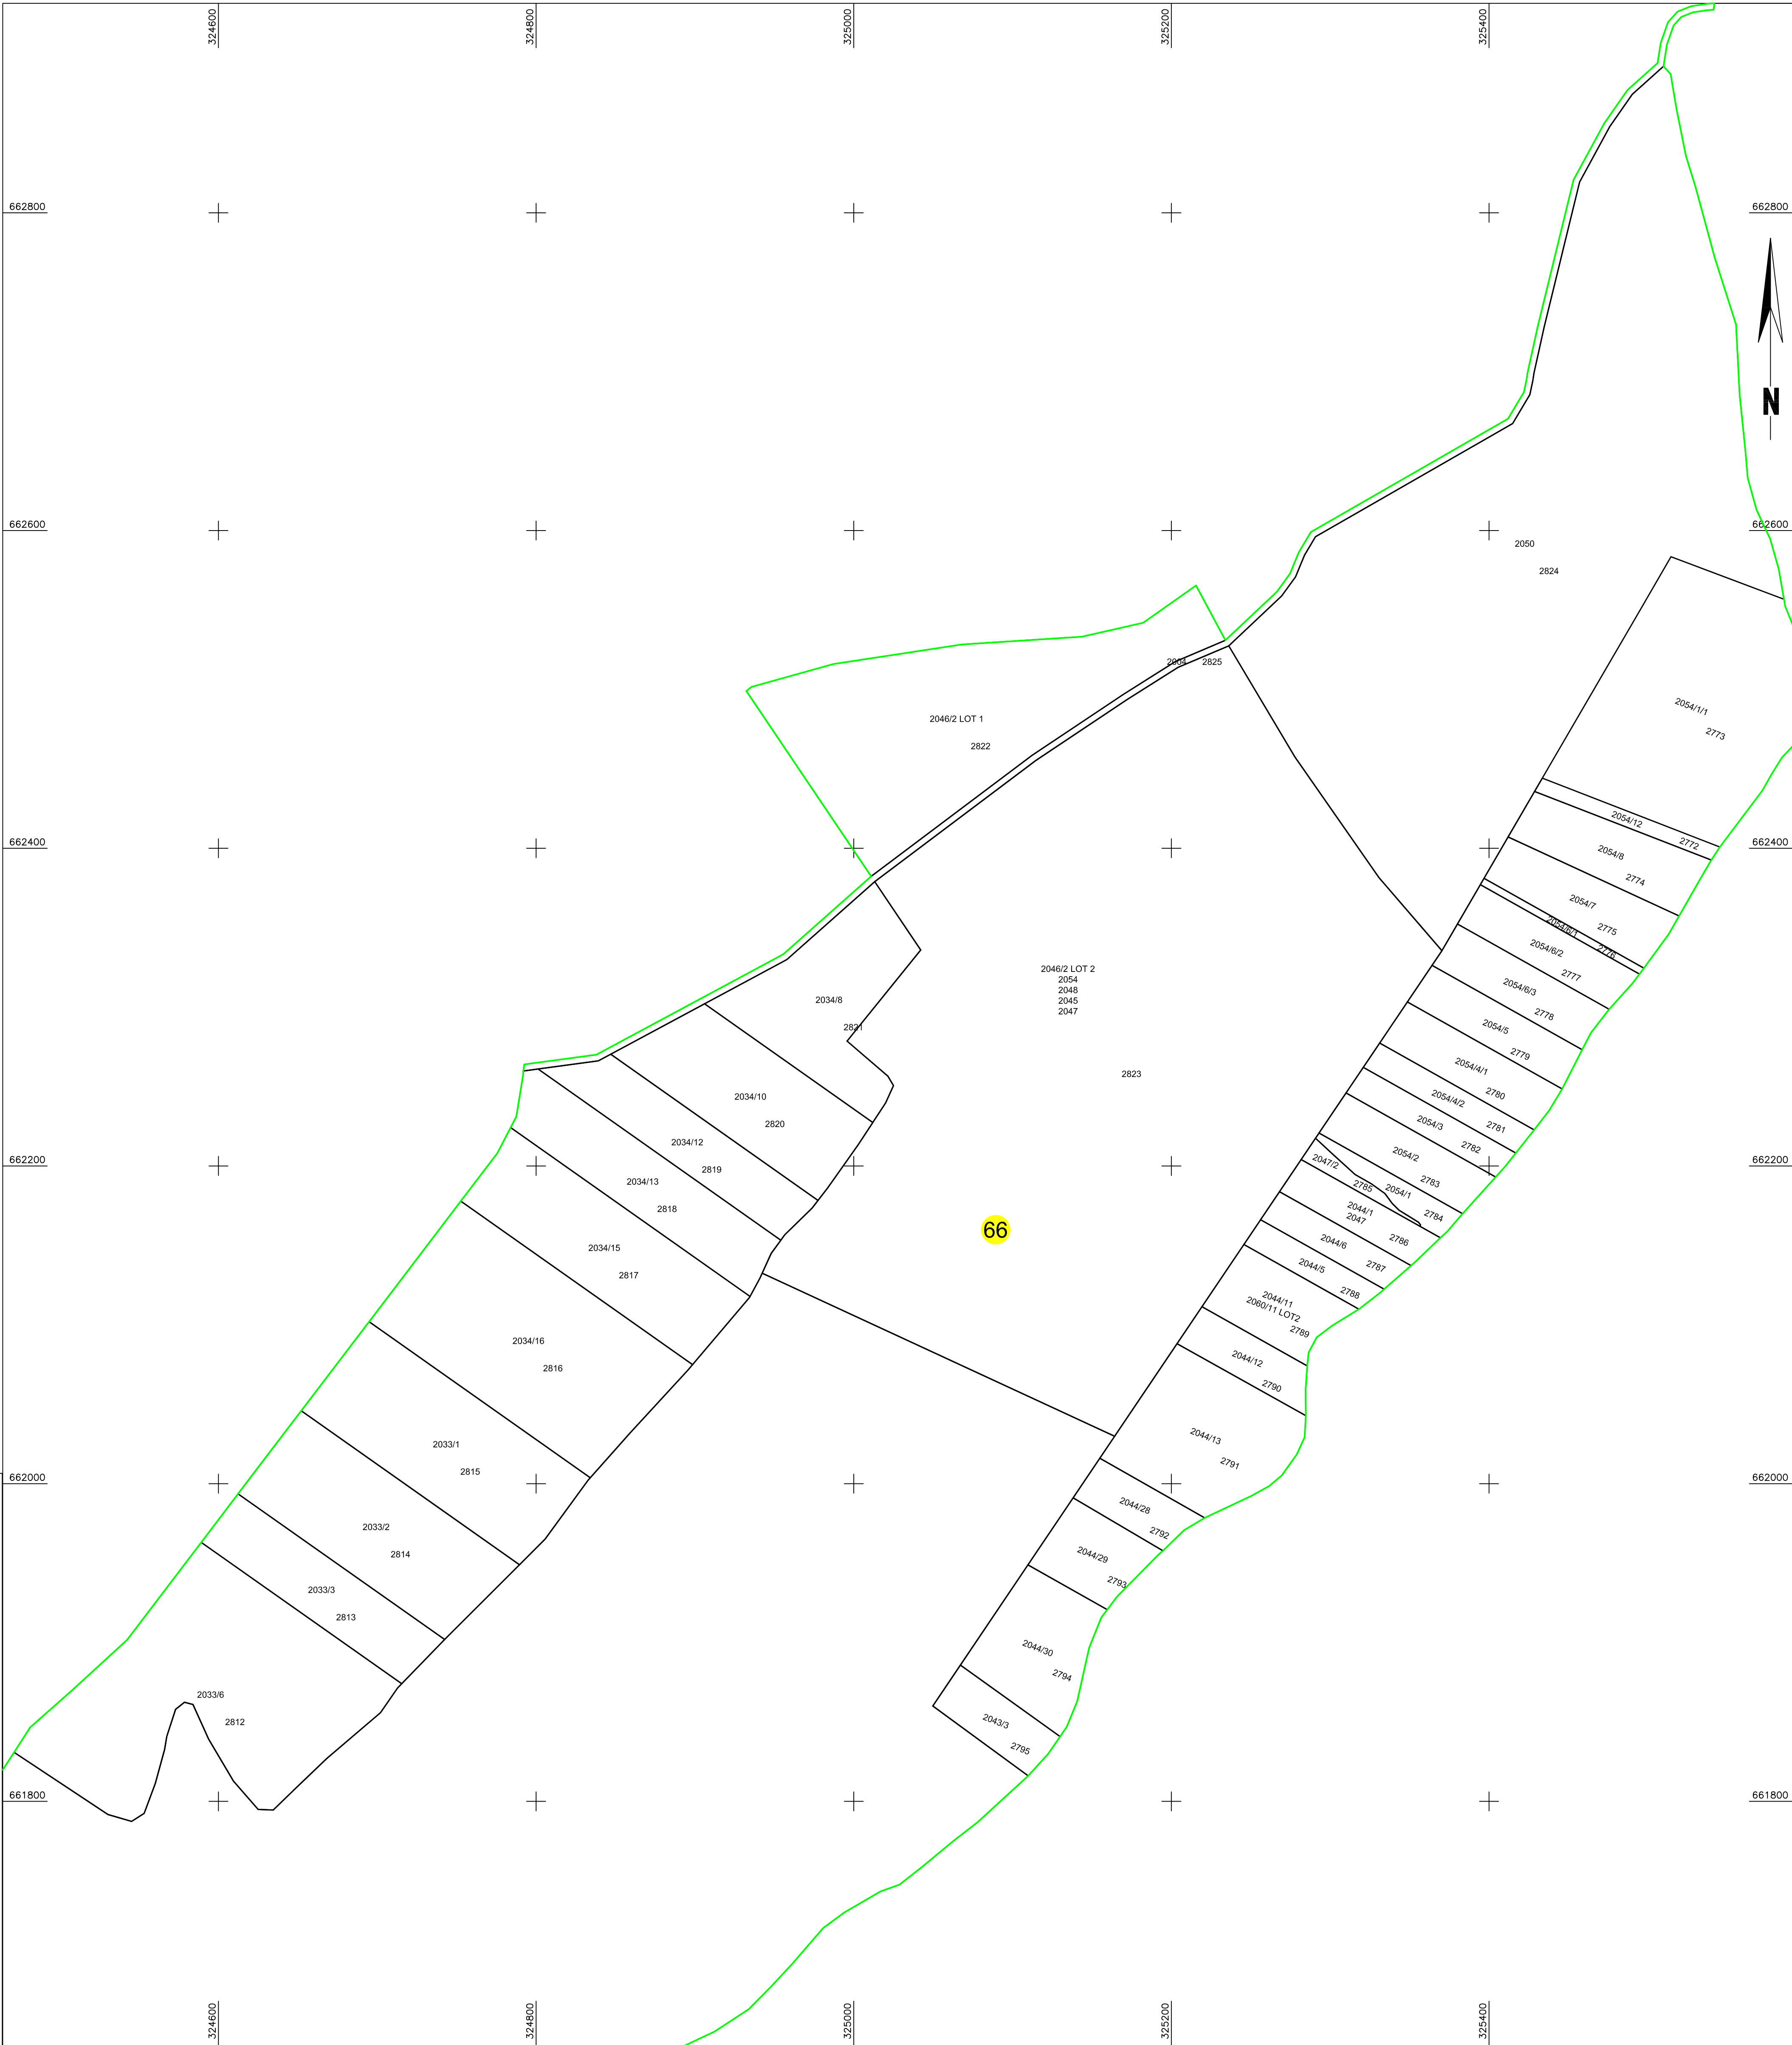

LEGENDA	
Numar Sector	66
Cod constructie	C1
ID imobil	15
Limita sector	
Limita imobil	
Hidrografie	
Limita UAT	
Limita intravilan	
Limita tarla	
Numar tarla	101
Numar postal	447275
Limita constructie	

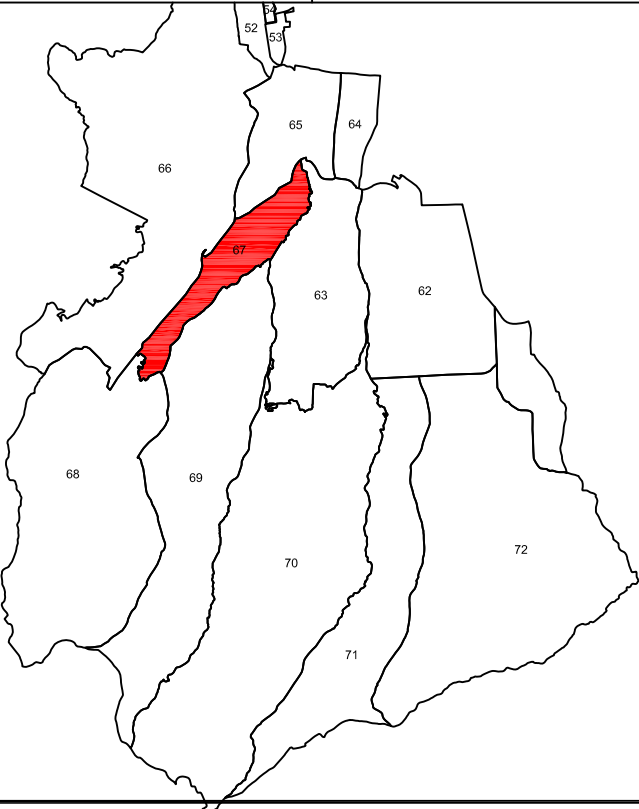

Executant: Bulgaresan Patricku-Alexandru
Aut. SERIA RO-SM-F, nr. 0157/08.02.2019
TOPOSYS 2012 S.R.L.
Aut. SERIA RO-B-J Nr.1489/26.03.2019
Data: 29.02.2024