


PLAN CADASTRAL

UAT: Sacaseni, judetul: SATU MARE, Sect. cad. 69, plansa 69


Scara 1:2000

Sistem de proiectie: stereografic 1970

Spre Publicare

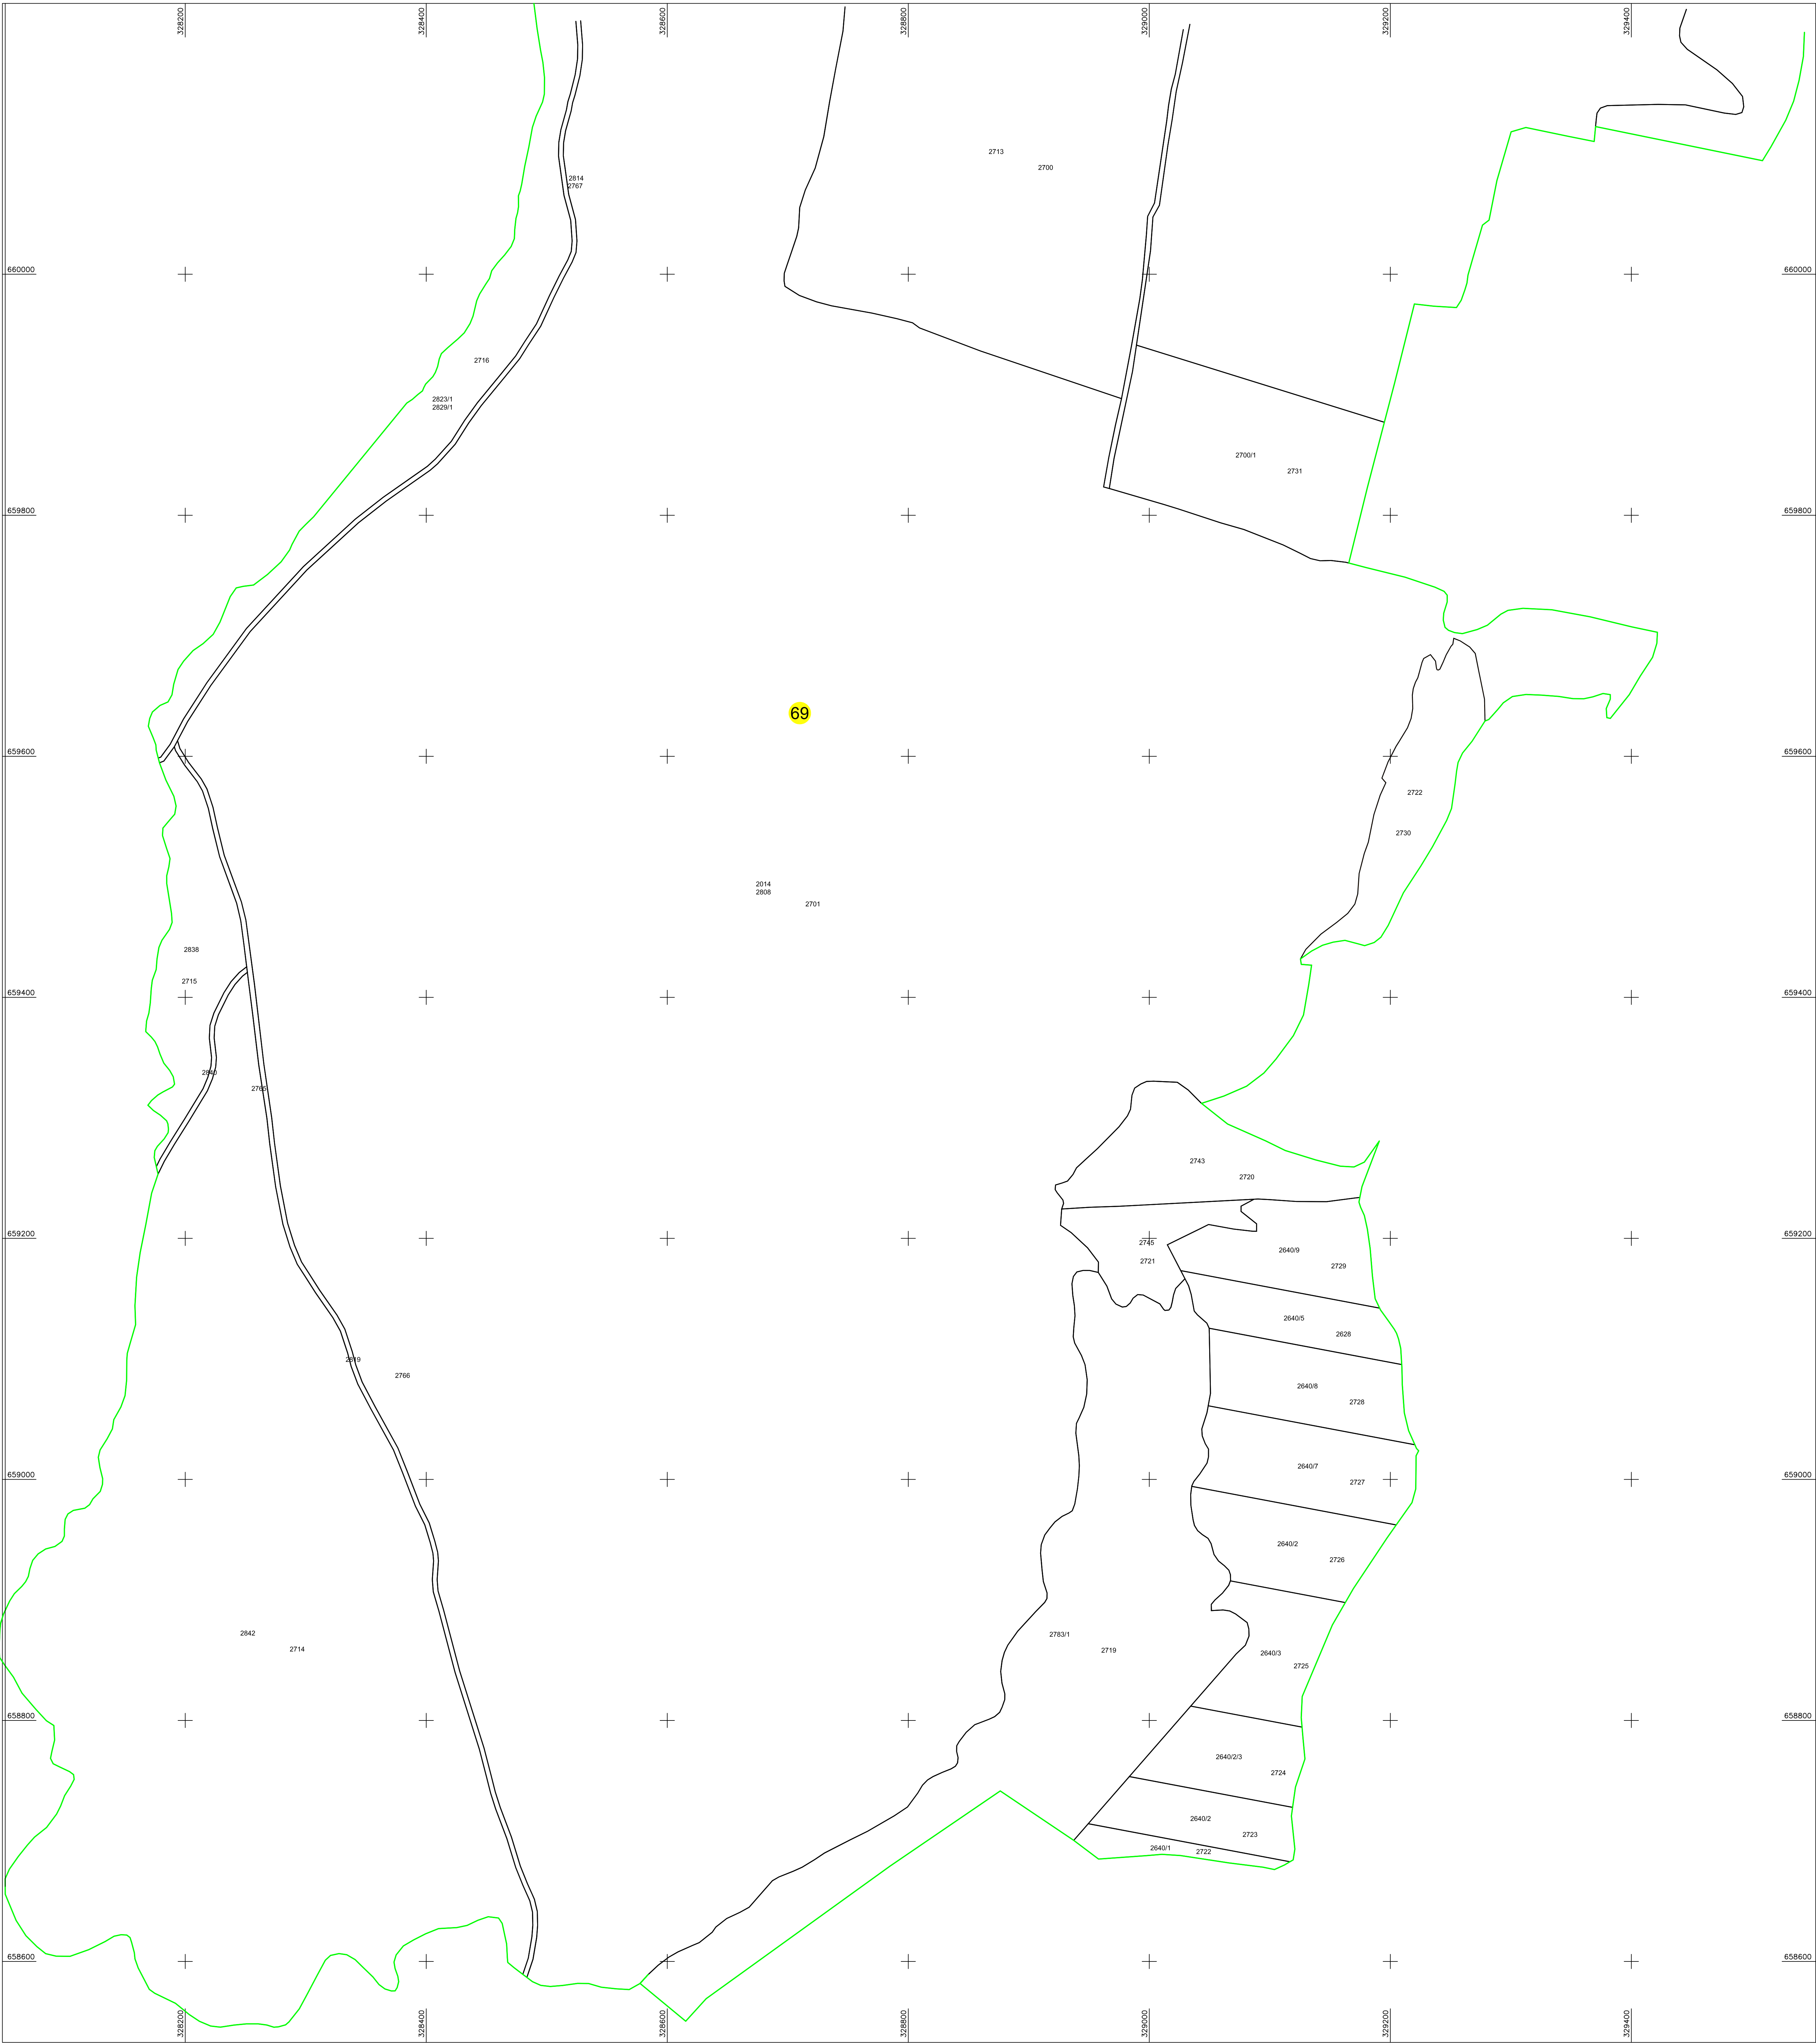

LEGENDA	
Numer Sector	69
Cod constructie	C1
ID Inotat	15
Limita sector	
Limita inotat	
Hidrografie	
Limita UAT	
Limita intravilan	
Limita tarie	
Numer tarie	101
Numer cartel	447275
Limita constructie	

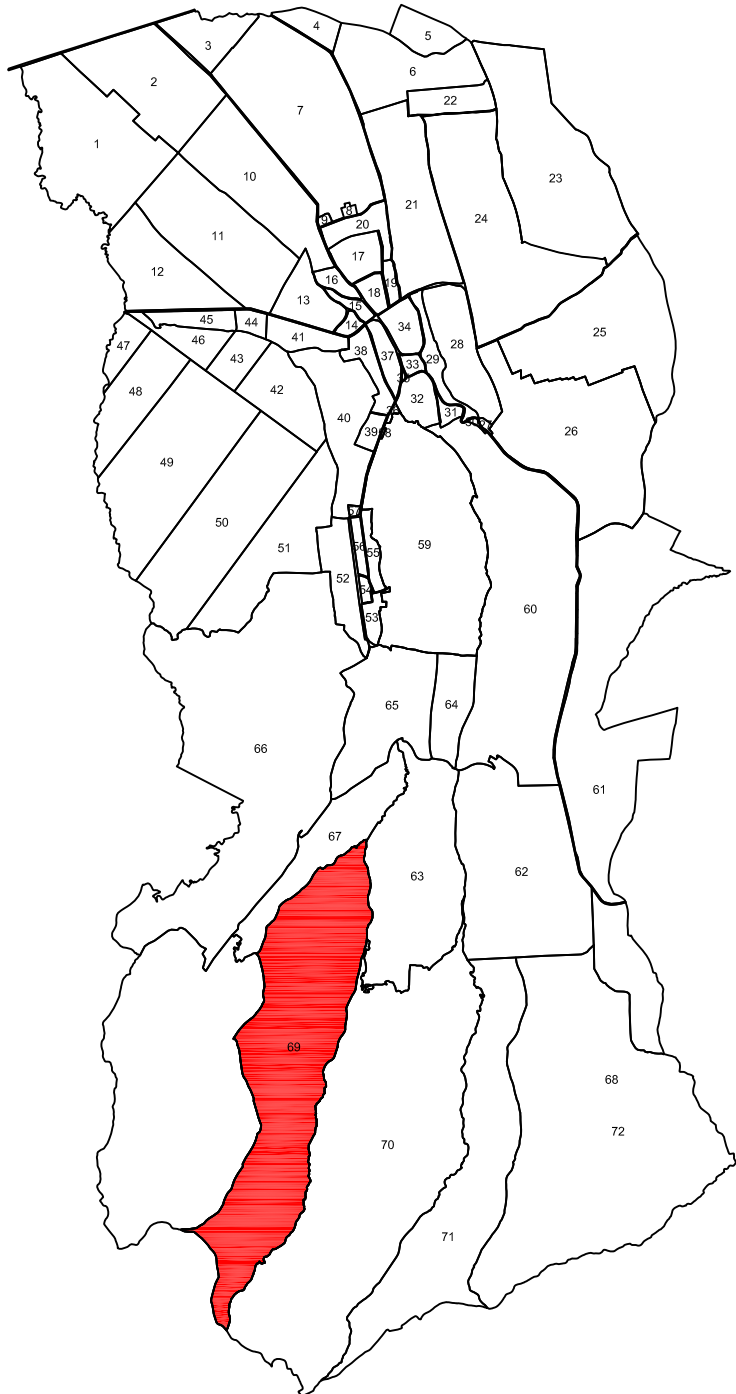

Executant: Bulgareanu Patriciu-Alexandru
Aut. SERIA RO-SMF - nr. 0157/08.02.2019
TOPOGIS 2012 S.R.L.
Aut. SERIA RO-S-J nr. 1489/26.03.2019
Data: 29.02.2024