


PLAN CADASTRAL - SPRE PUBLICARE

privind **SECTORUL 6**, cuprinse in **tarlăua 36**, de pe raza

UAT VETIȘ - extravilan, jud. Satu Mare

Scara 1:2000

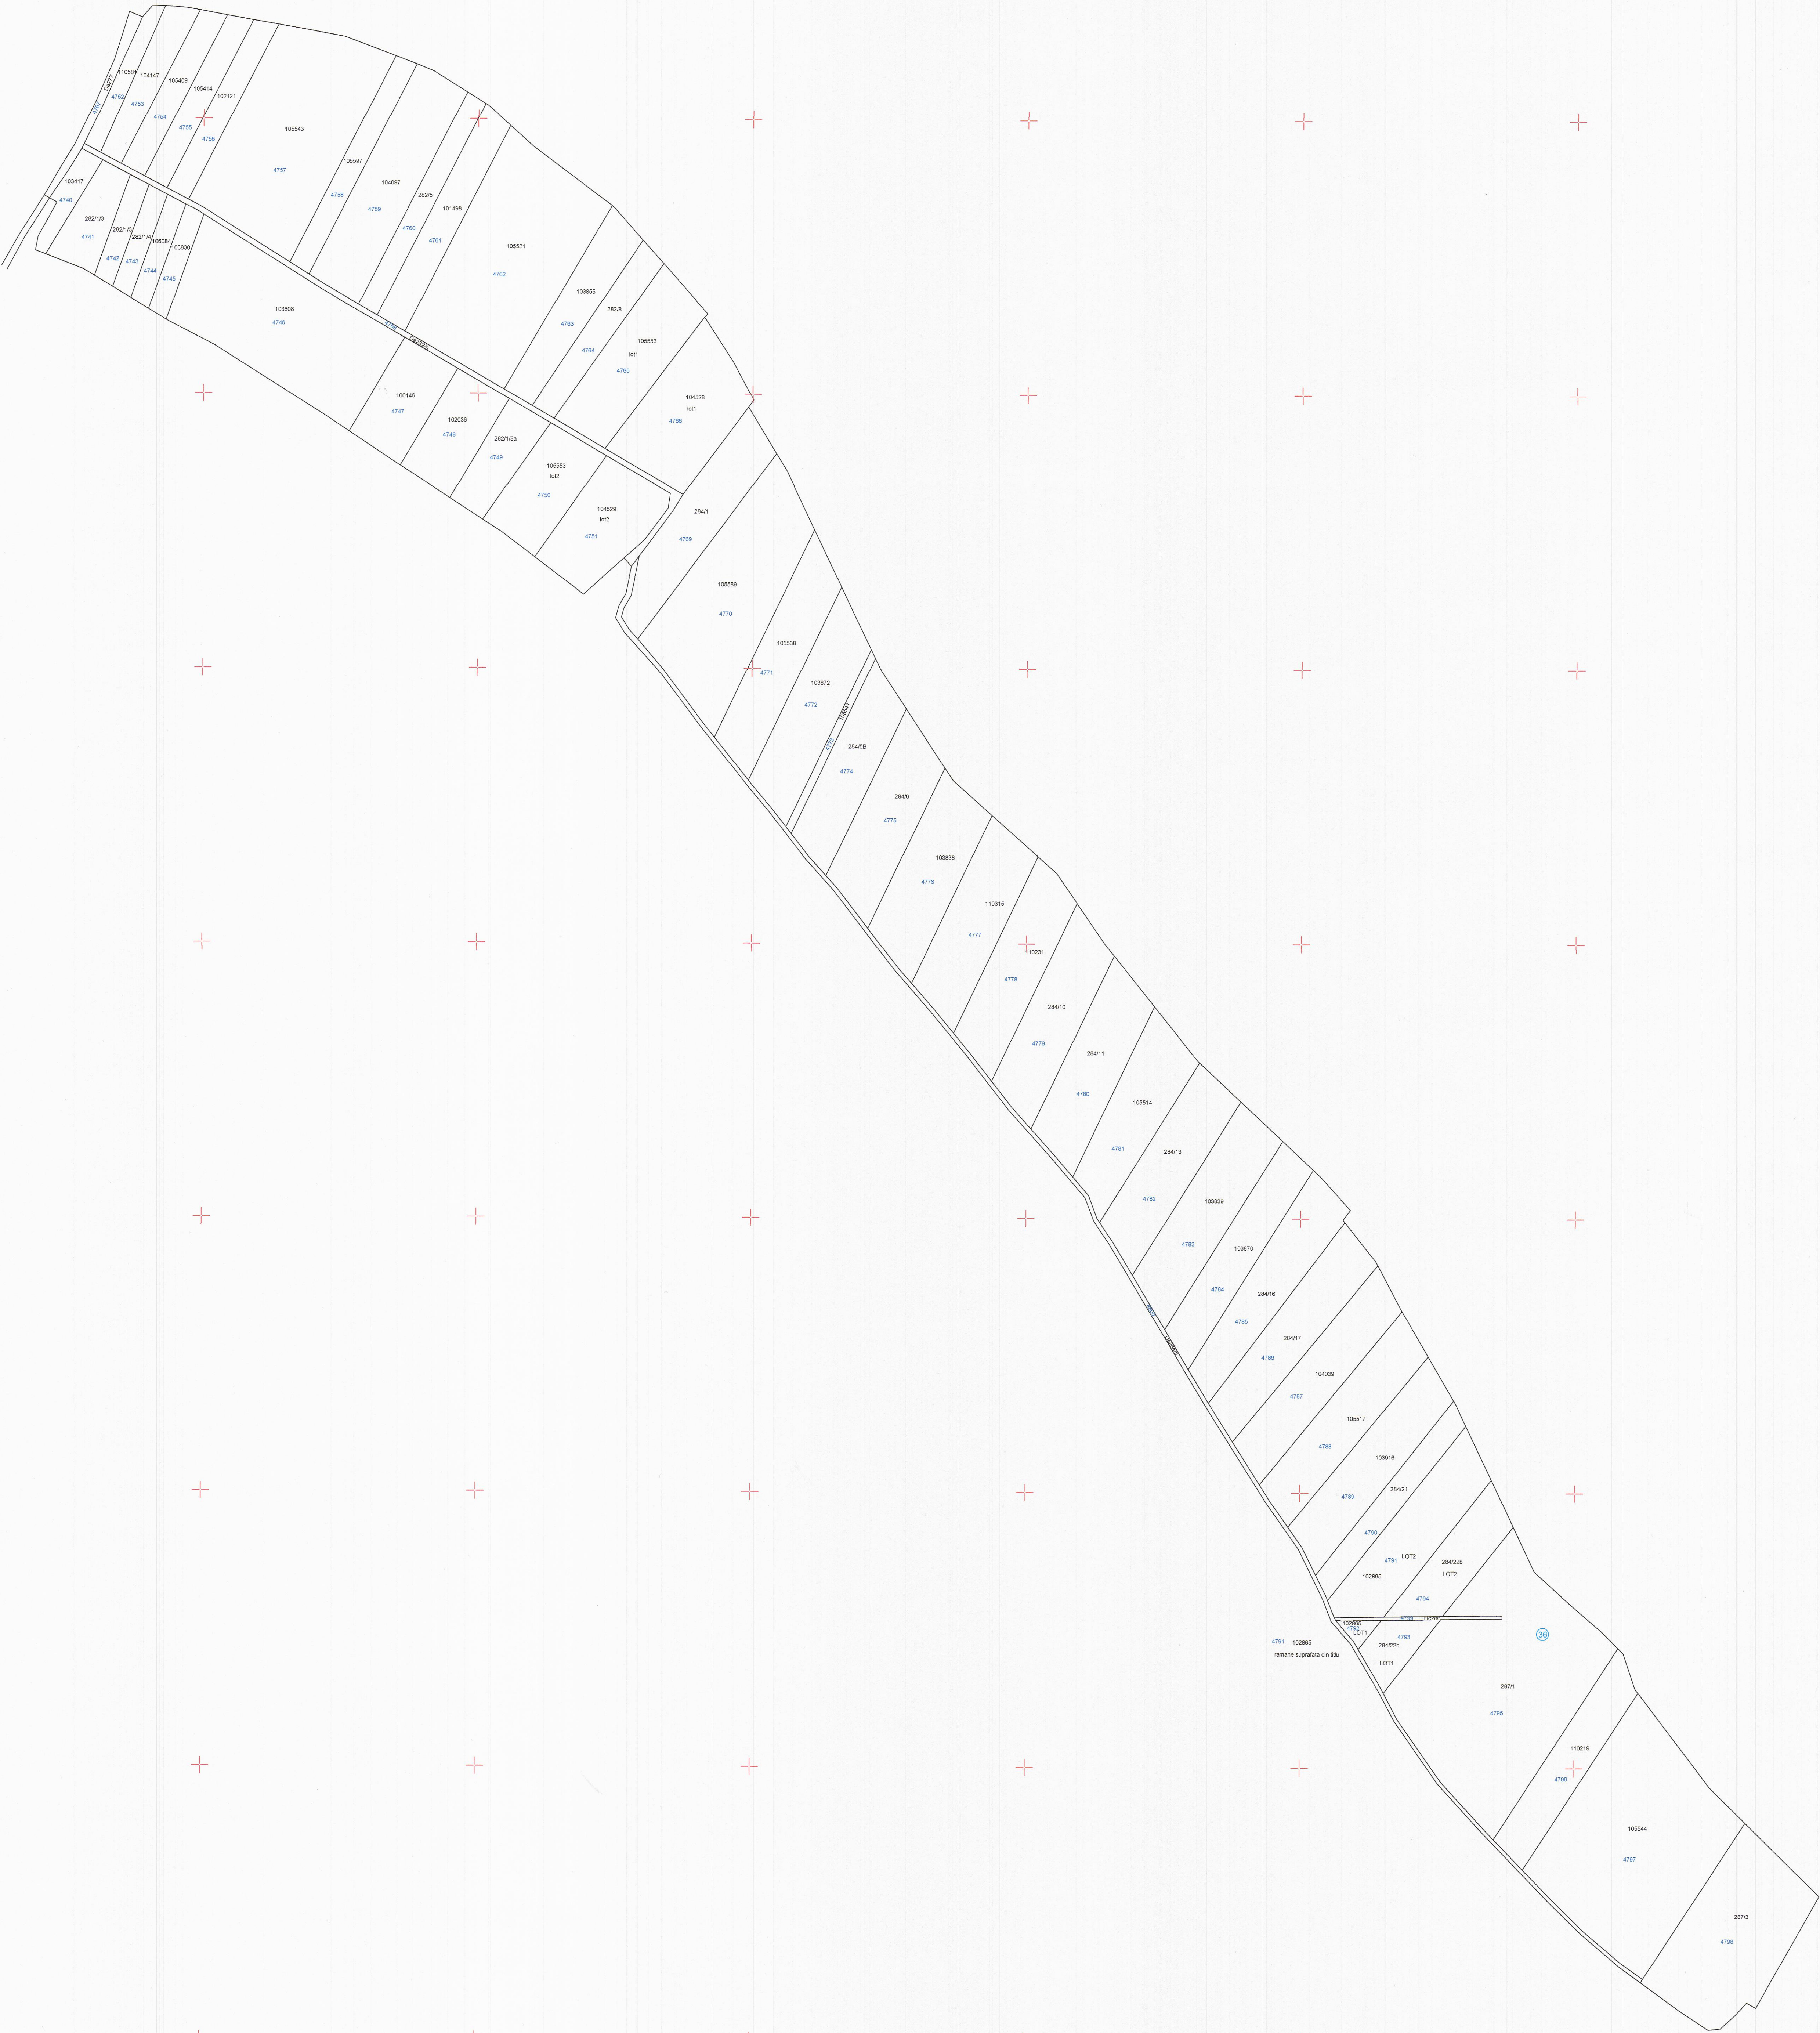

LEGENDA	
Limita plan cadastral	—
Limita imobii	—
Numar topografic	100, 200, 300
Caract.	+
Numar tarla	100, 200, 300
Numar CADSEN	4740

Vice
COMISIA LOCALA DE FONDURI
Prestator: Comisia Locala de Fonduri
Data
Semnatura

Se confirma suprafata din masuratori si incadrarea imobilelor in baza de date.

Perit:

Semnatura si data

Stampa OCPE

Executant
SC Darabau Topo SRL, singura IF autorizata
2784 / 11.01.2024 pe leg. Funduri
Comisia Locala de Fonduri
Sursa de date
Nr. 2784/11.01.2024
DARABAU TOPO
SRL

Stampa OCPE