


U.A.T. MARPOD

PLAN CADASTRAL
UAT: Marpod, judetul: SIBIU, Sect. cad. 14
Scara 1:2000
Sistem de proiectie: stereografic 1970
Spre Publicare

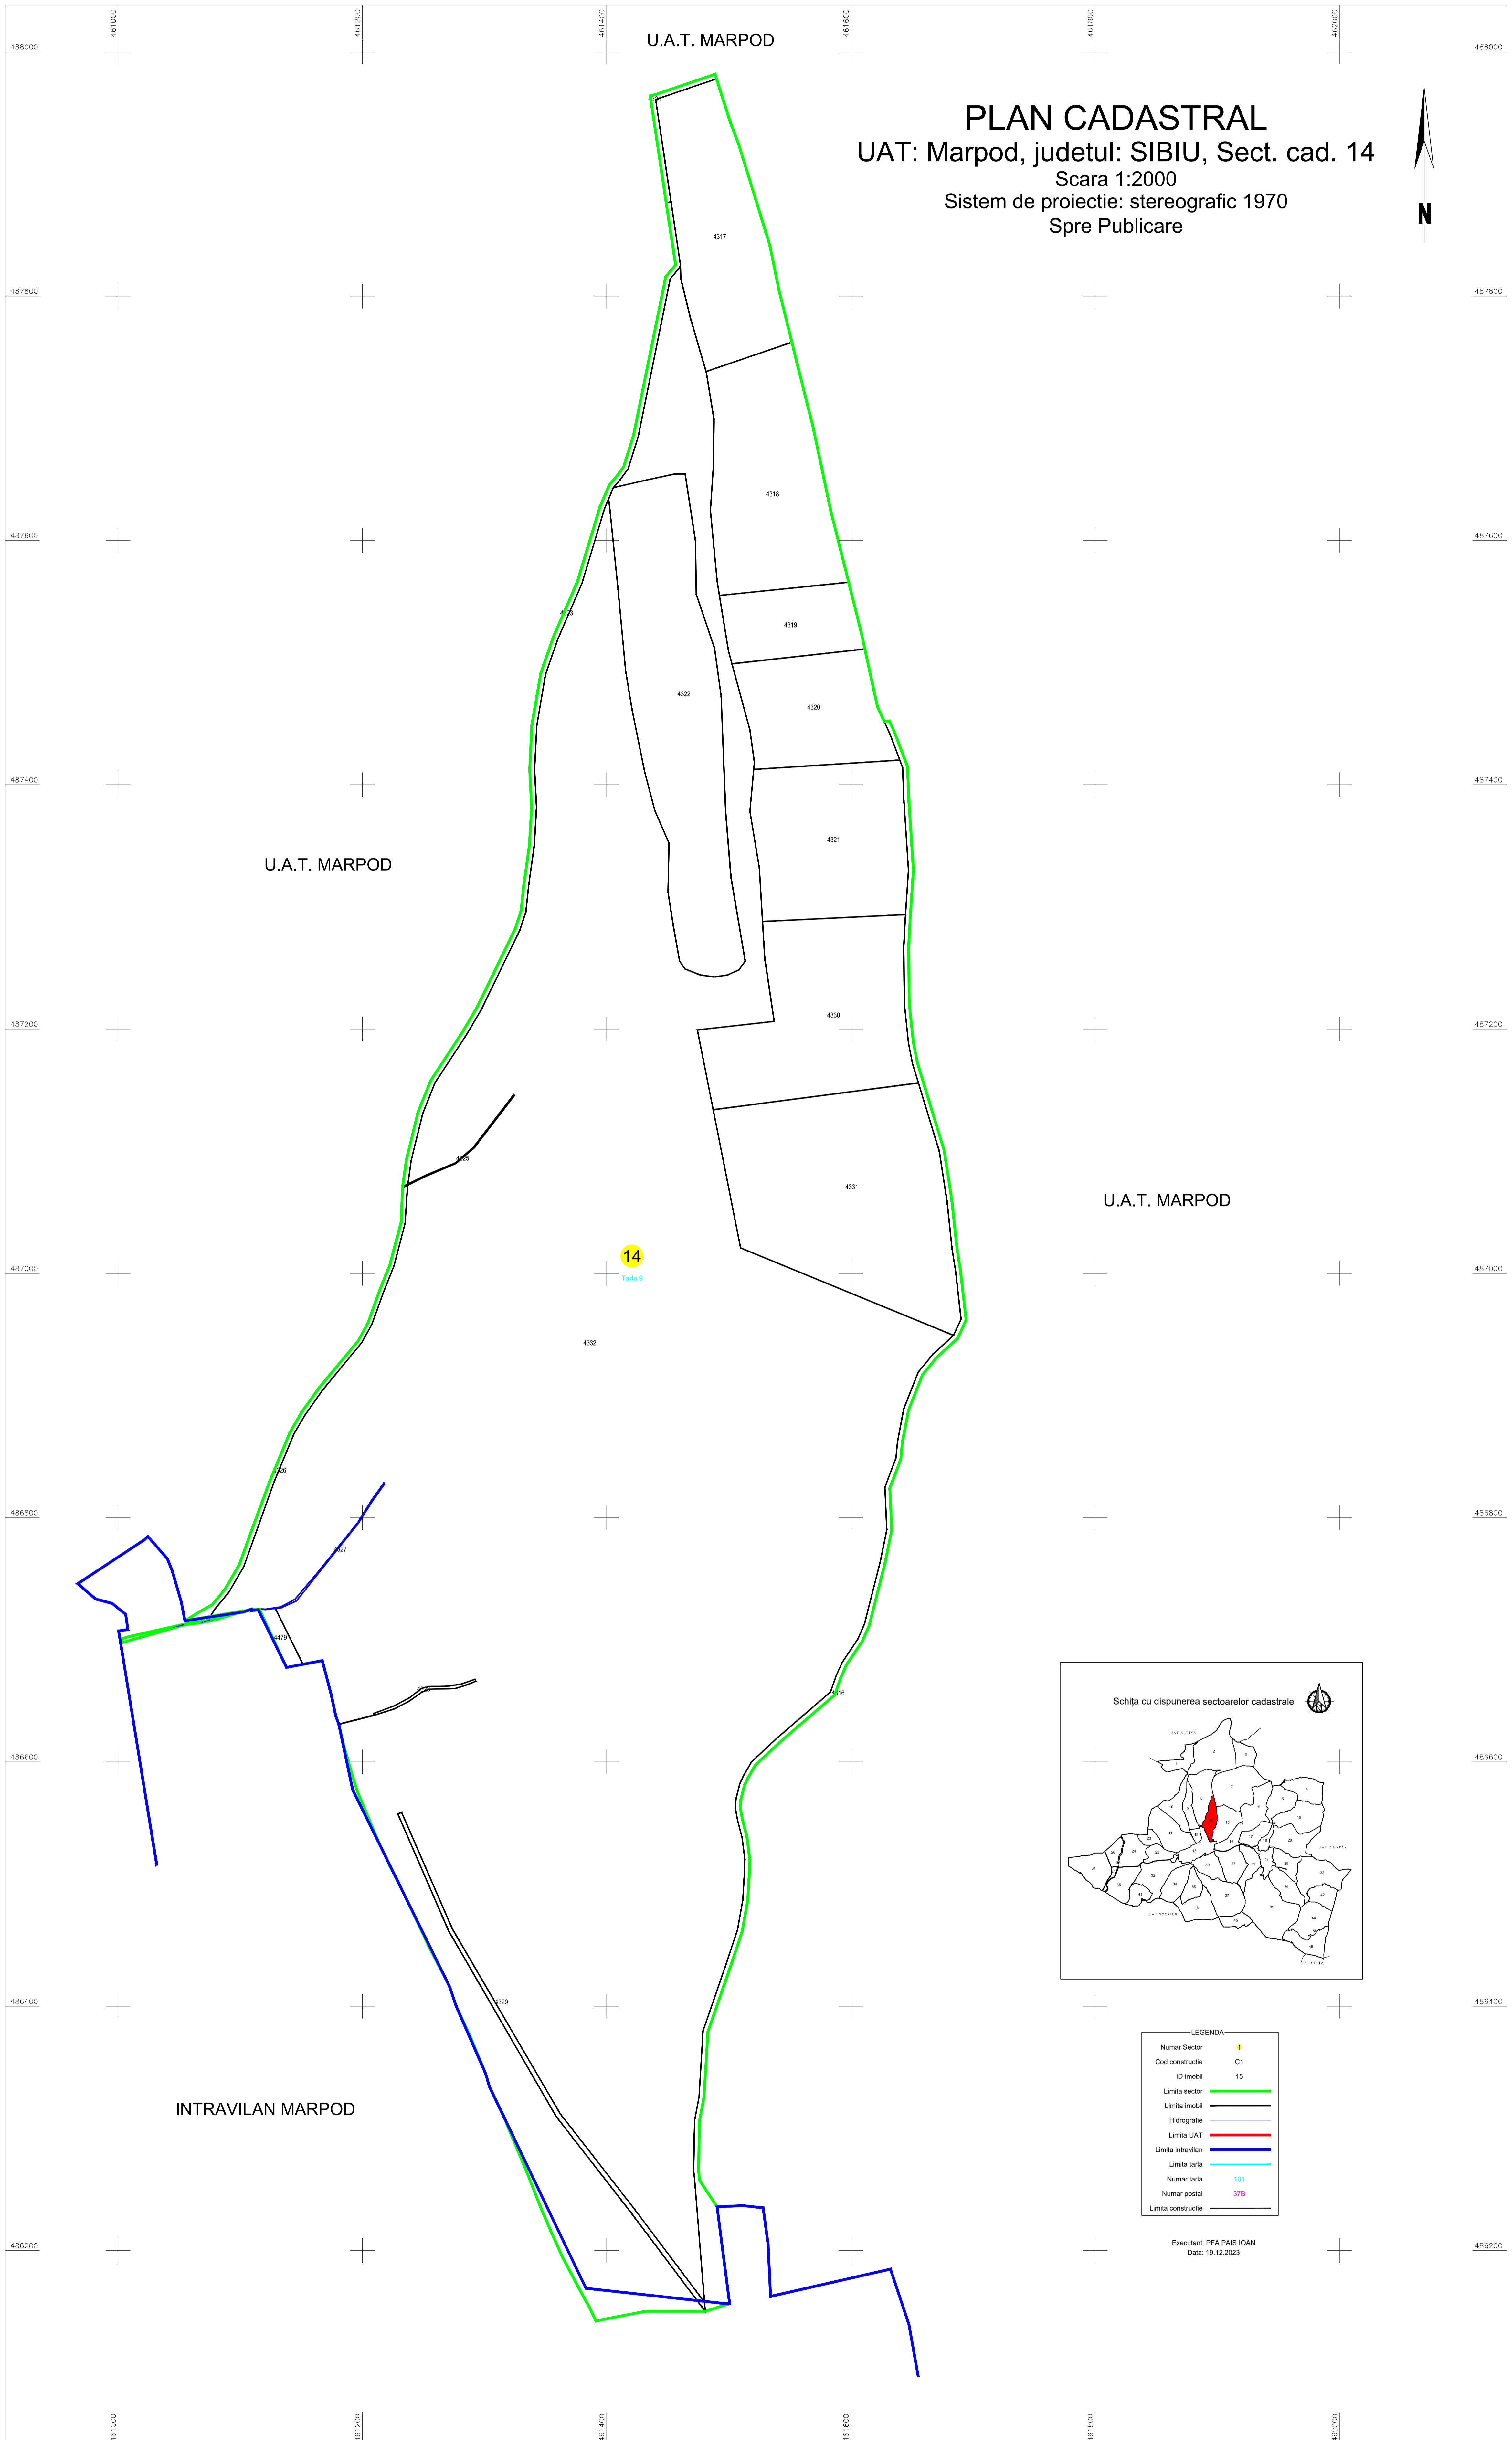

U.A.T. MARPOD

U.A.T. MARPOD

INTRAVILAN MARPOD



LEGENDA

Numar Sector	14
Cod constructie	C1
ID imobil	15
Limita sector	— (green line)
Limita imobil	— (black line)
Hidrografie	— (blue line)
Limita UAT	— (red line)
Limita intravilan	— (blue line)
Limita tarie	— (cyan line)
Numar tarie	101
Numar postal	376
Limita constructie	— (black line)

Execuție: OFA PAȘI ȘAN
Data: 19.12.2023