



PLAN CADASTRAL
UAT BRANCENI, judetul TELEORMAN
SECTOR 18
Scara 1:2000
Sistem de proiectie STEREO 70
Plansa 5/7

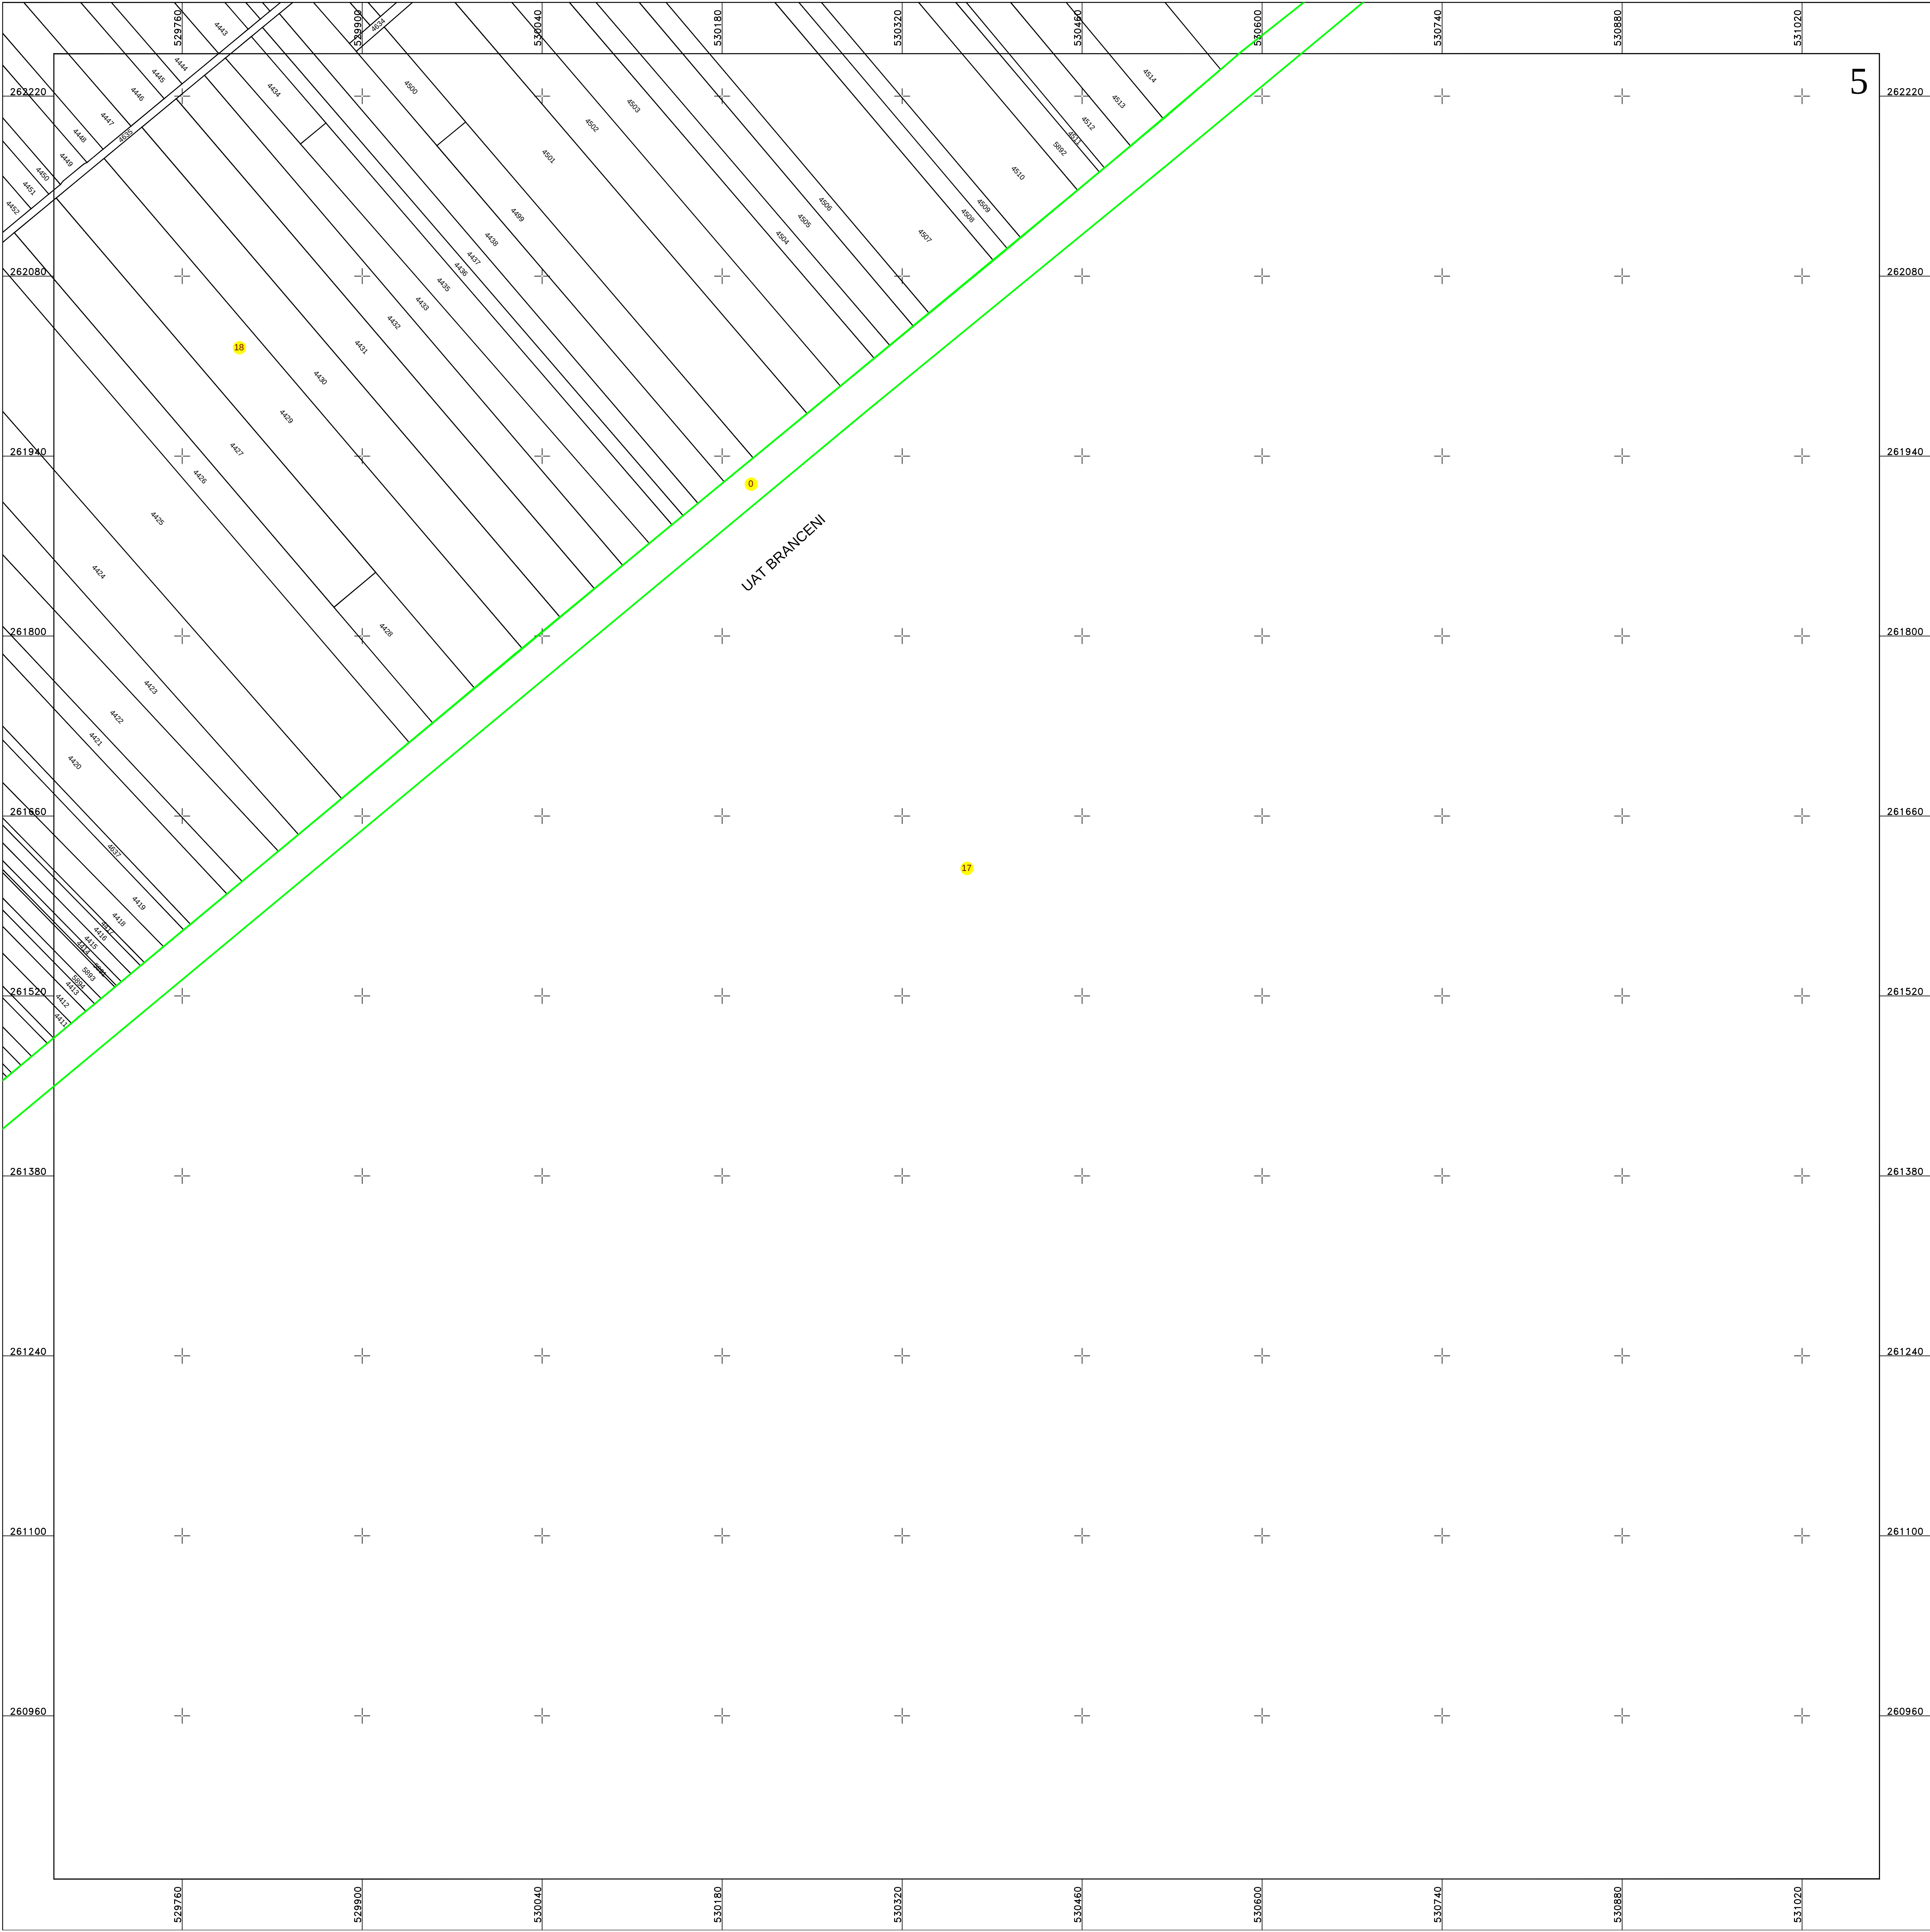

Schita dispunerii planselor

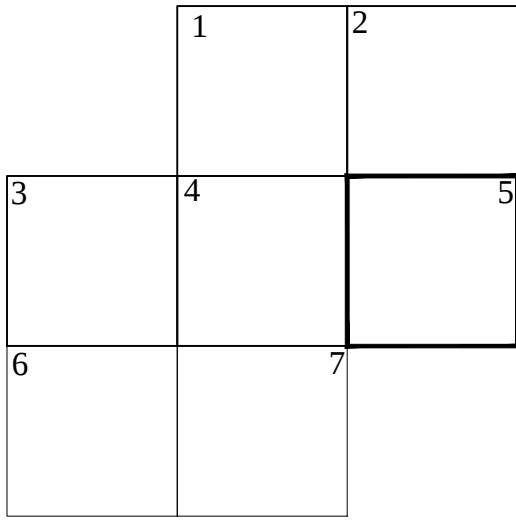

LEGENDĂ

18	Numar sector cadastral
TELEORMAN	Judet
BRANCENI	UAT
Branceni	Localitati
PLAN CADASTRAL	Titlu
Sector cadastral nr. 18	Subtitluri, Sector cadastral
1:2000	Scara
4494	ID

	Limita de judet
	Limita UAT
	Limita sectoarelor cadastrale
	Limita intravilan
	Limita imobil
	Limita constructiilor cu caracter permanent

Documente spre publicare

ANCPI
Servicii de înregistrare sistematică in Sistemul Integrat de Cadastru si Carte Funciară a imobilelor situate in UAT Branceni, jud. Teleorman
S.C. GEODETIC SYS S.R.L. Data septembrie 2023